


version	date	author	version notes
P1	As dwg	As dwg	Initial Issue

Grosvenor Gardens Mews

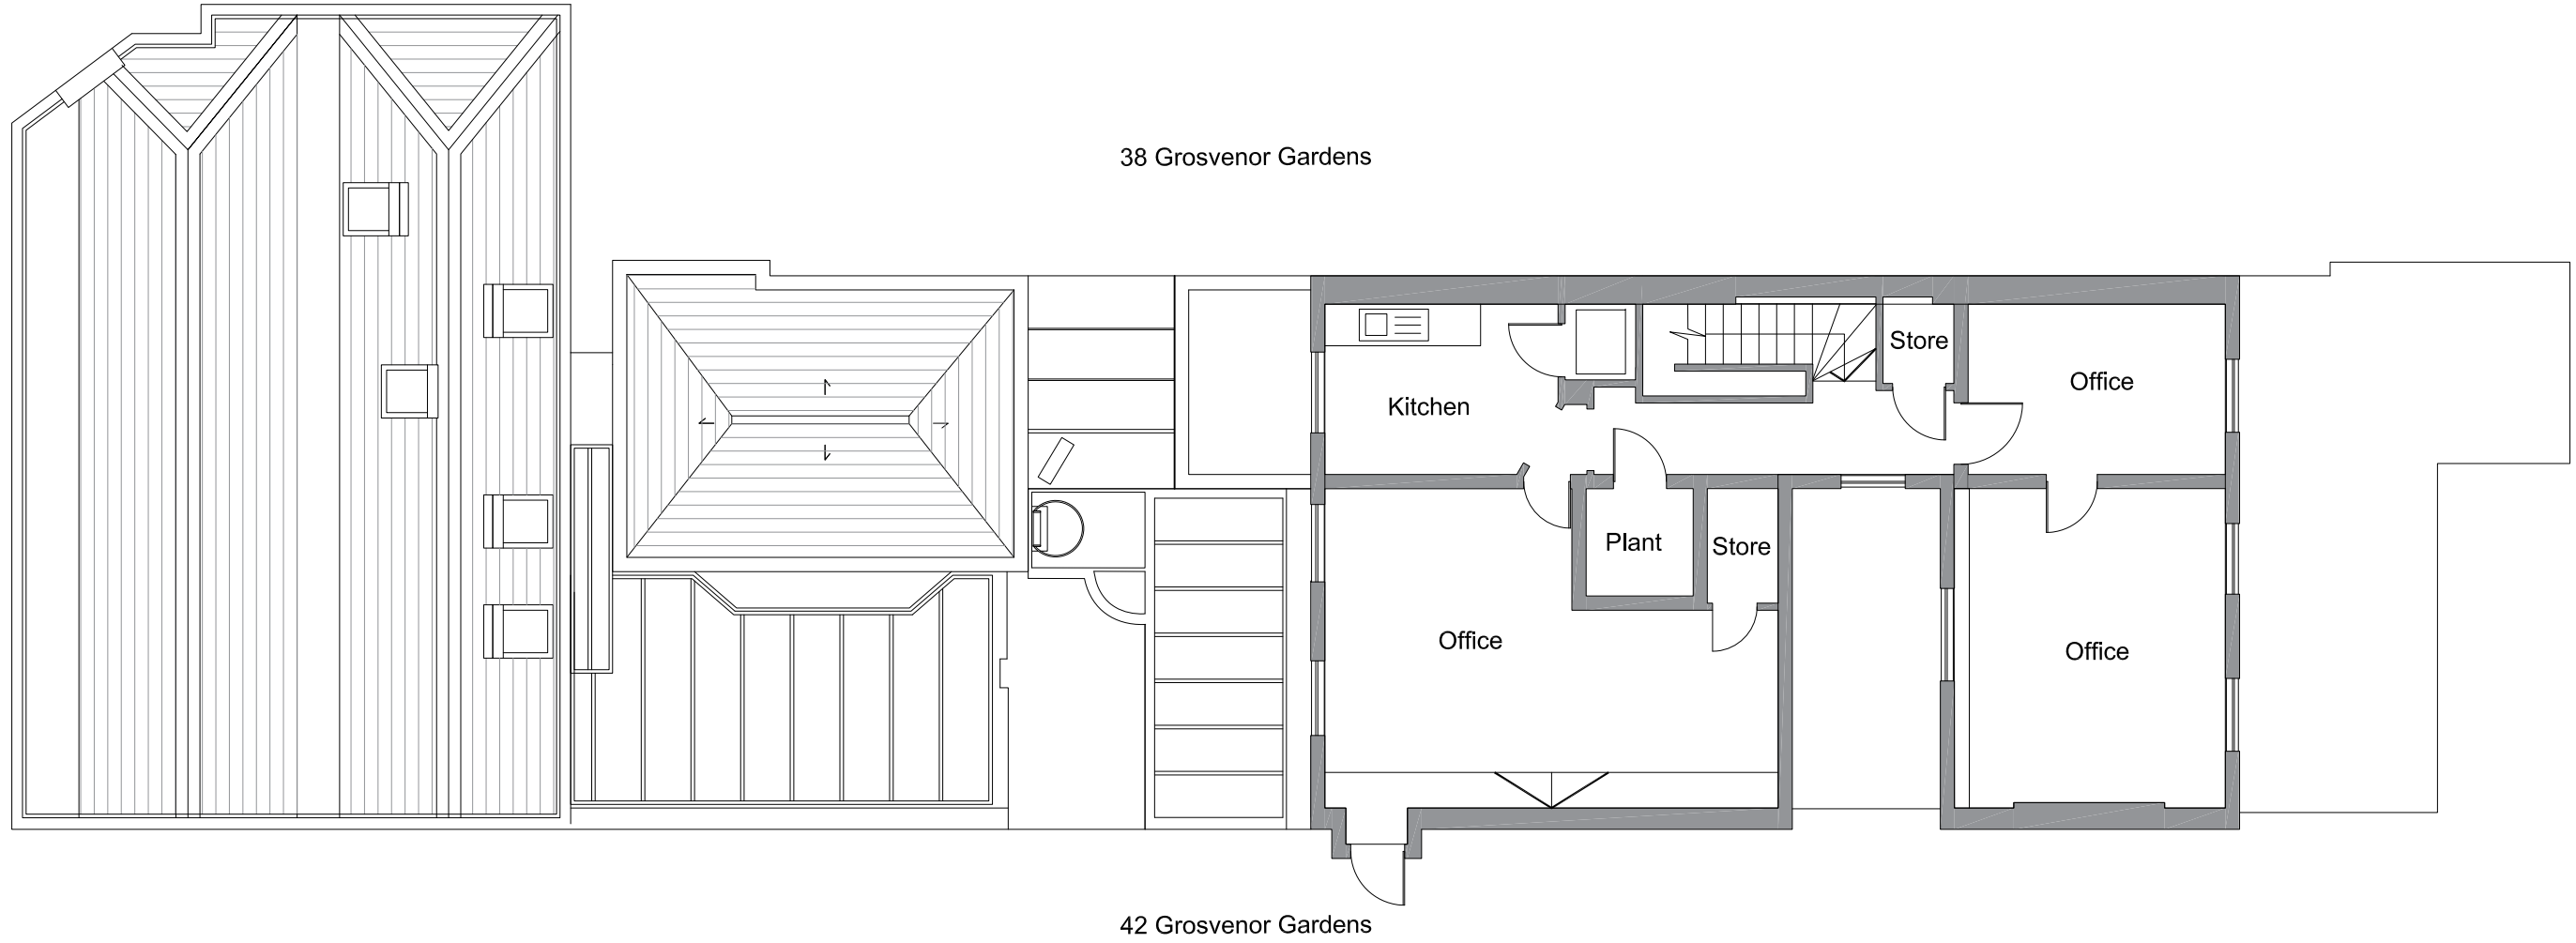


38 Grosvenor Gardens

42 Grosvenor Gardens

Grosvenor Gardens

01 Fifth Floor  
Scale 1:100

 

status **PLANNING**



project 40 Grosvenor Gardens & 40 Grosvenor Gardens Mews South, SW1

use Existing Fifth Floor Plan

scale 1:100 @ A3 date 17.07.20 author NV job no. 1986-D0-105 ver. P1