



version	date	author	version notes
P1	As dwg	As dwg	Initial issue
P2	08.01.21	SC	Planning issue

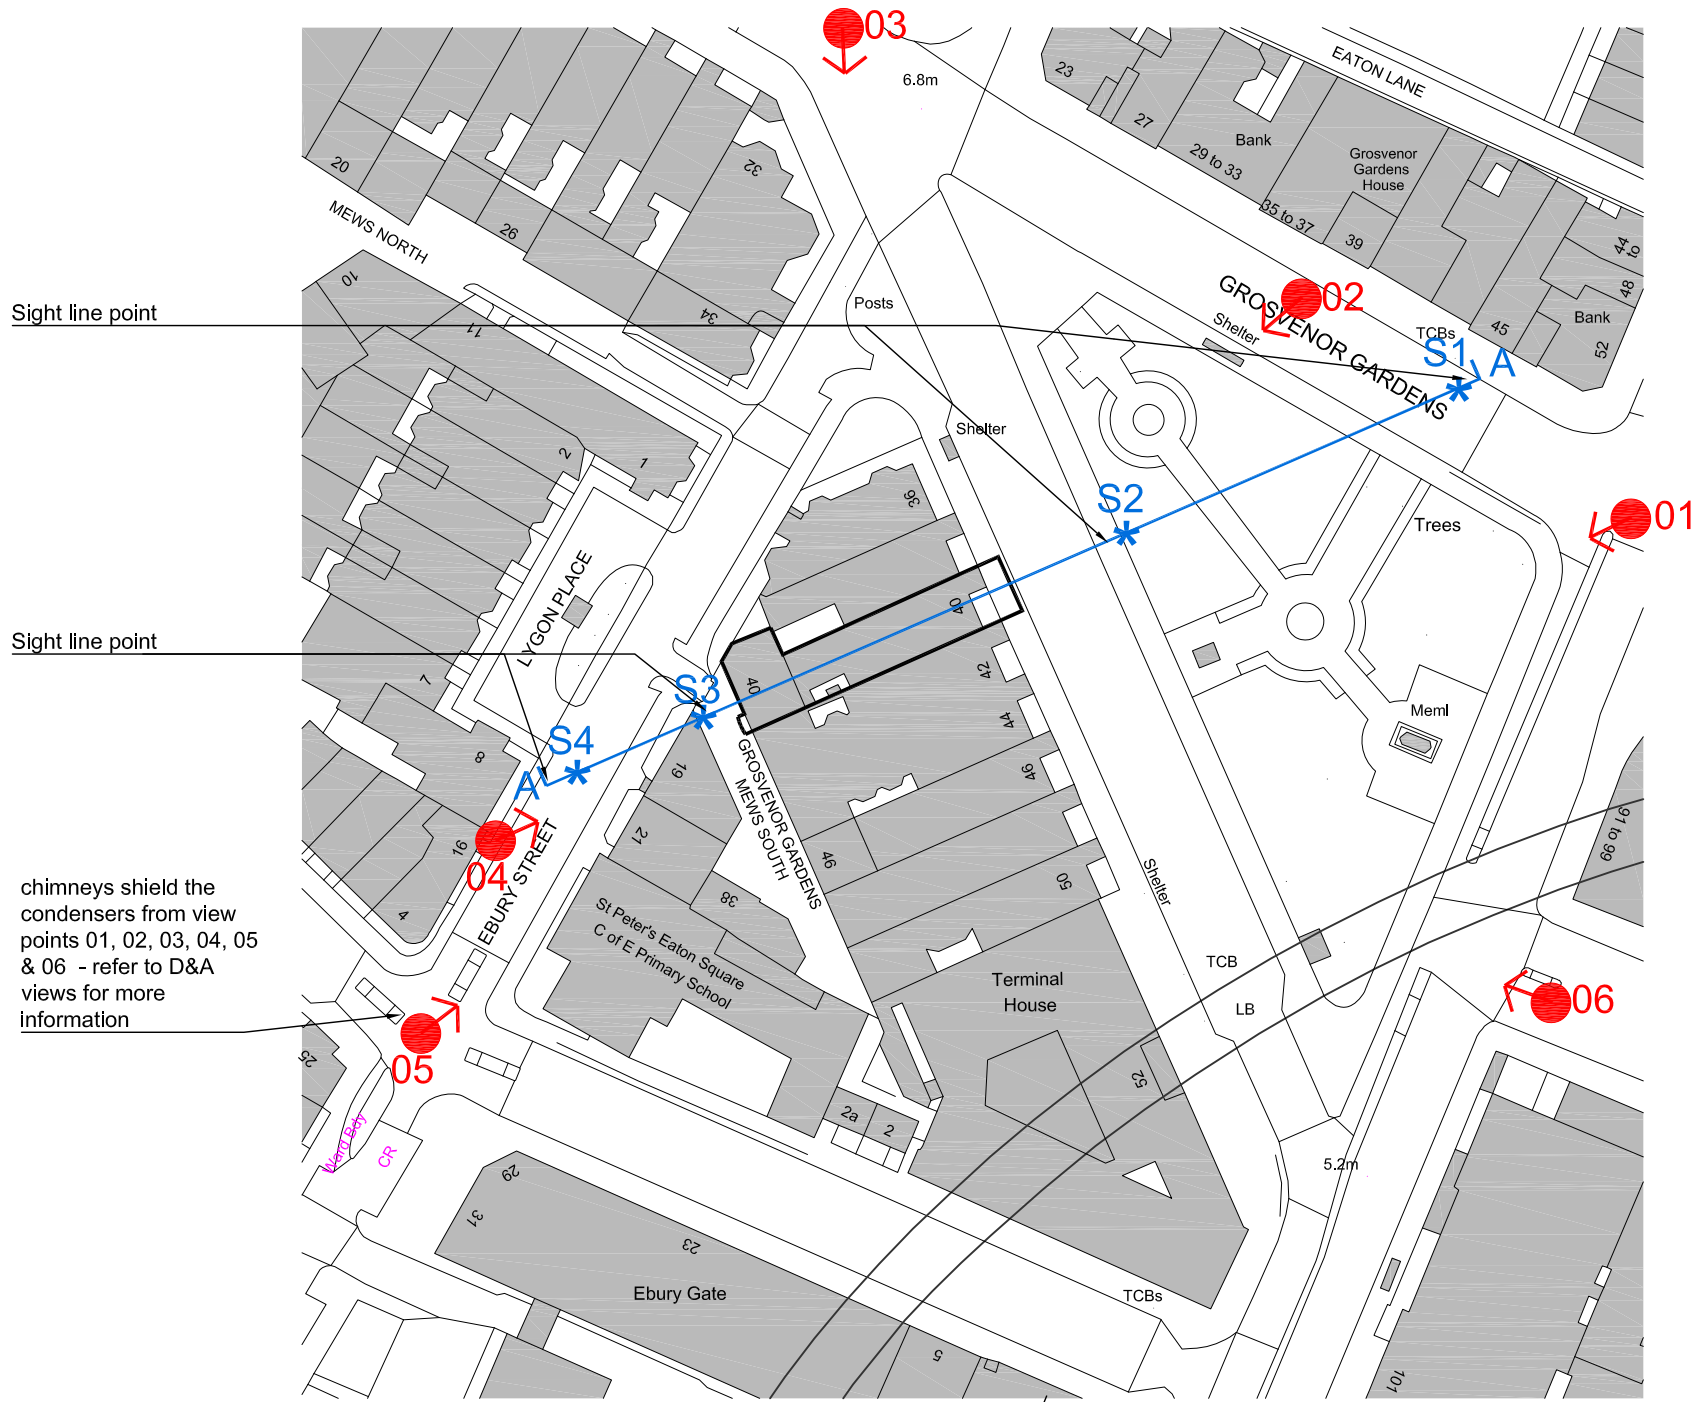

Ordnance Survey, (c) Crown Copyright 2020. All rights reserved. Licence number 100022432

01 Site Plan including view points
Scale 1:1000

 

PLANNING			
Orbit Architects			
<small>project</small> 40 Grosvenor Gardens and 40 Grosvenor Gardens Mews South, SW1			
<small>site</small> Site plan view lines			
<small>scale</small> 1:1000 @ A3	<small>date</small> 06.10.20	<small>author</small> NV	<small>job no.</small> 1986-D1-300
			<small>ver.</small> P2