



version	date	author	version notes
P1	As dwg	As dwg	Planning issue
P2	08.01.21	SC	Planning issue

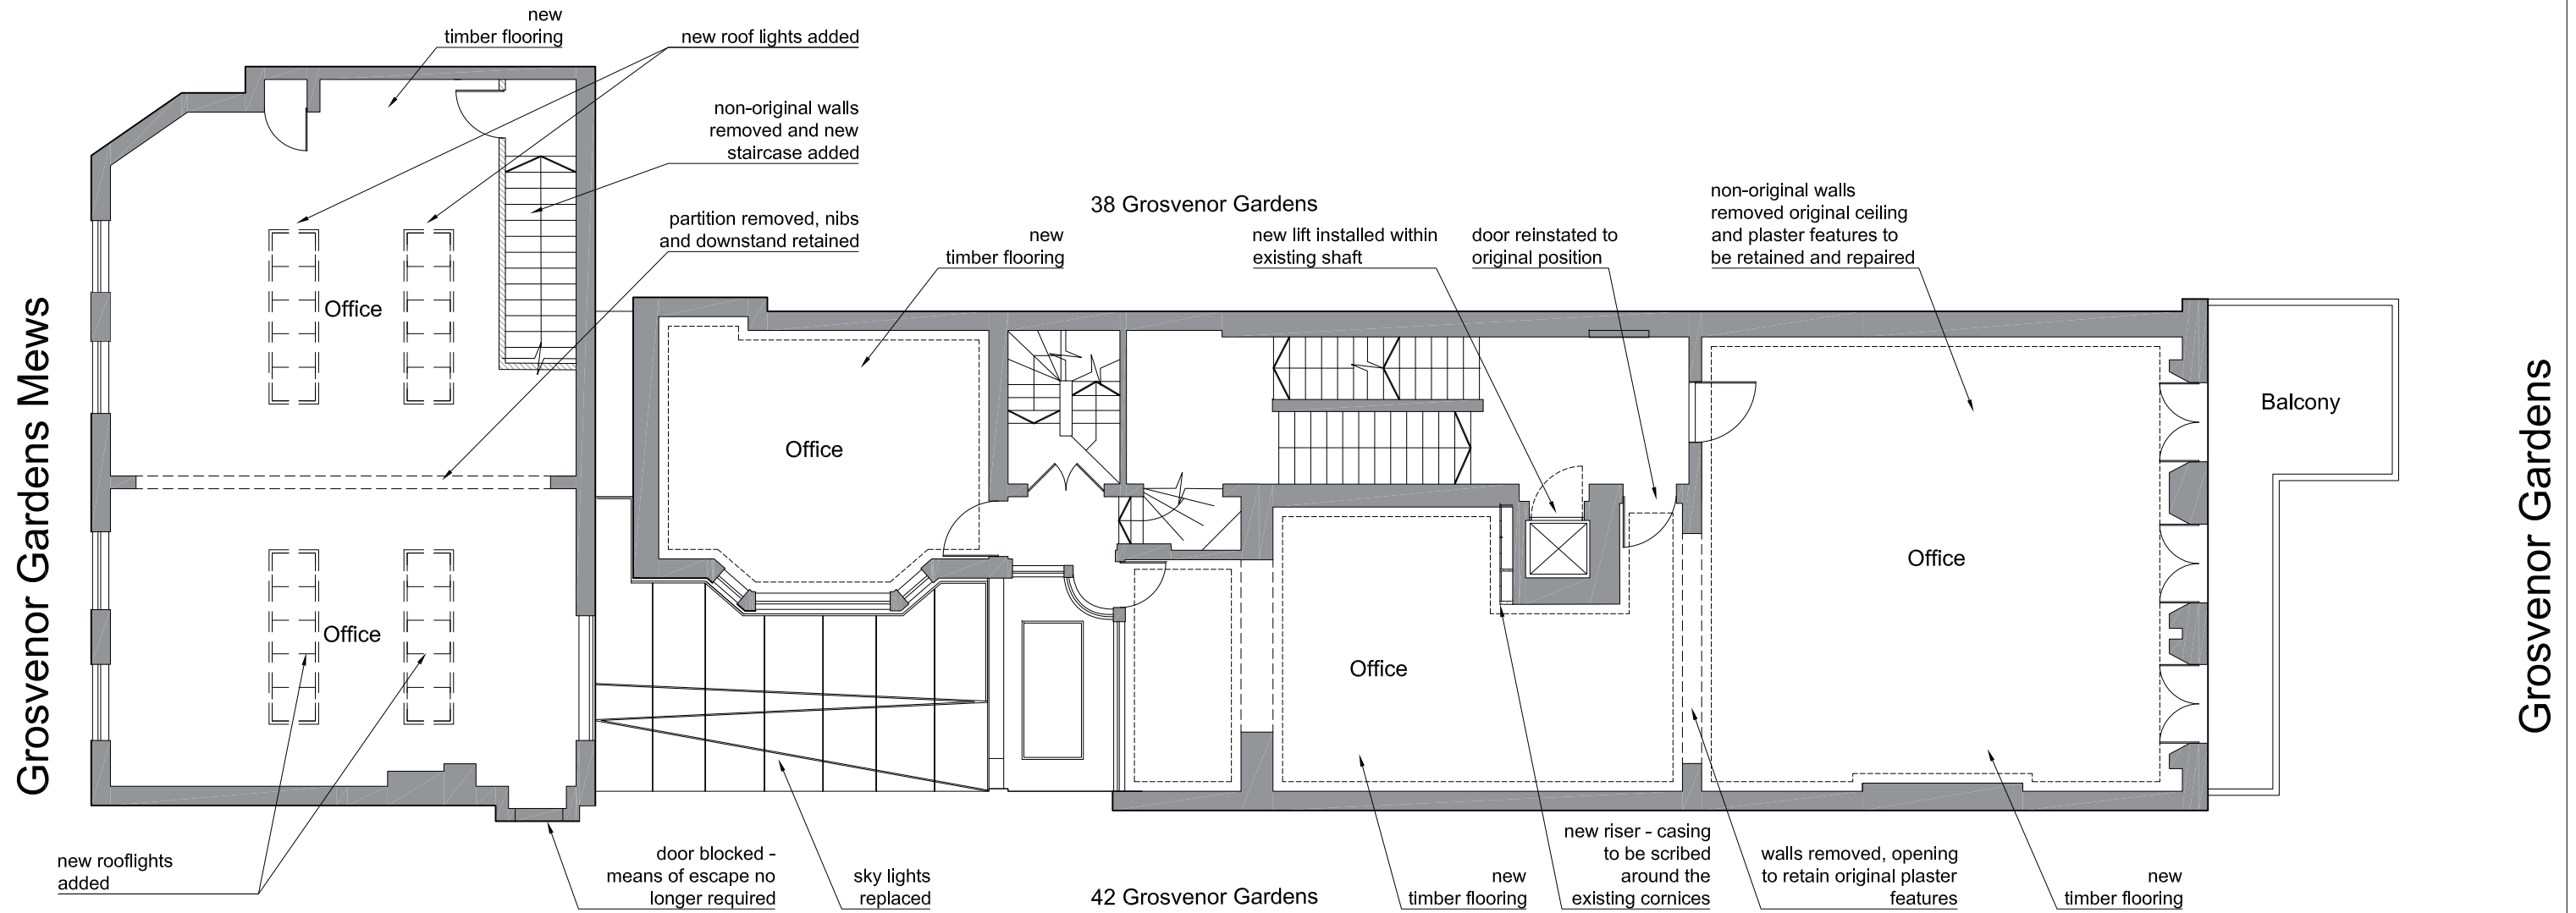


01 **First Floor**  
Scale 1:100

key:  
----- cornice line

 

status **PLANNING**

 **Orbit Architects**

project **40 Grosvenor Gardens & 40 Grosvenor Gardens Mews South, SW1**

title **Proposed First Floor Plan**

scale 1:100 @ A3 date 17.07.20 author NV job no. **1986-D1-101** ver. **P2**

© Orbit Architects 83 Blackfriars Road, London SE1 8HA t. 020 7593 3380 w. www.orbitarchitects.com e. info@orbitarchitects.com