



version	date	author	version notes
P1	As dwg	As dwg	Initial Issue
P2	08.01.21	SC	Plannign Issue

Grosvenor Gardens Mews

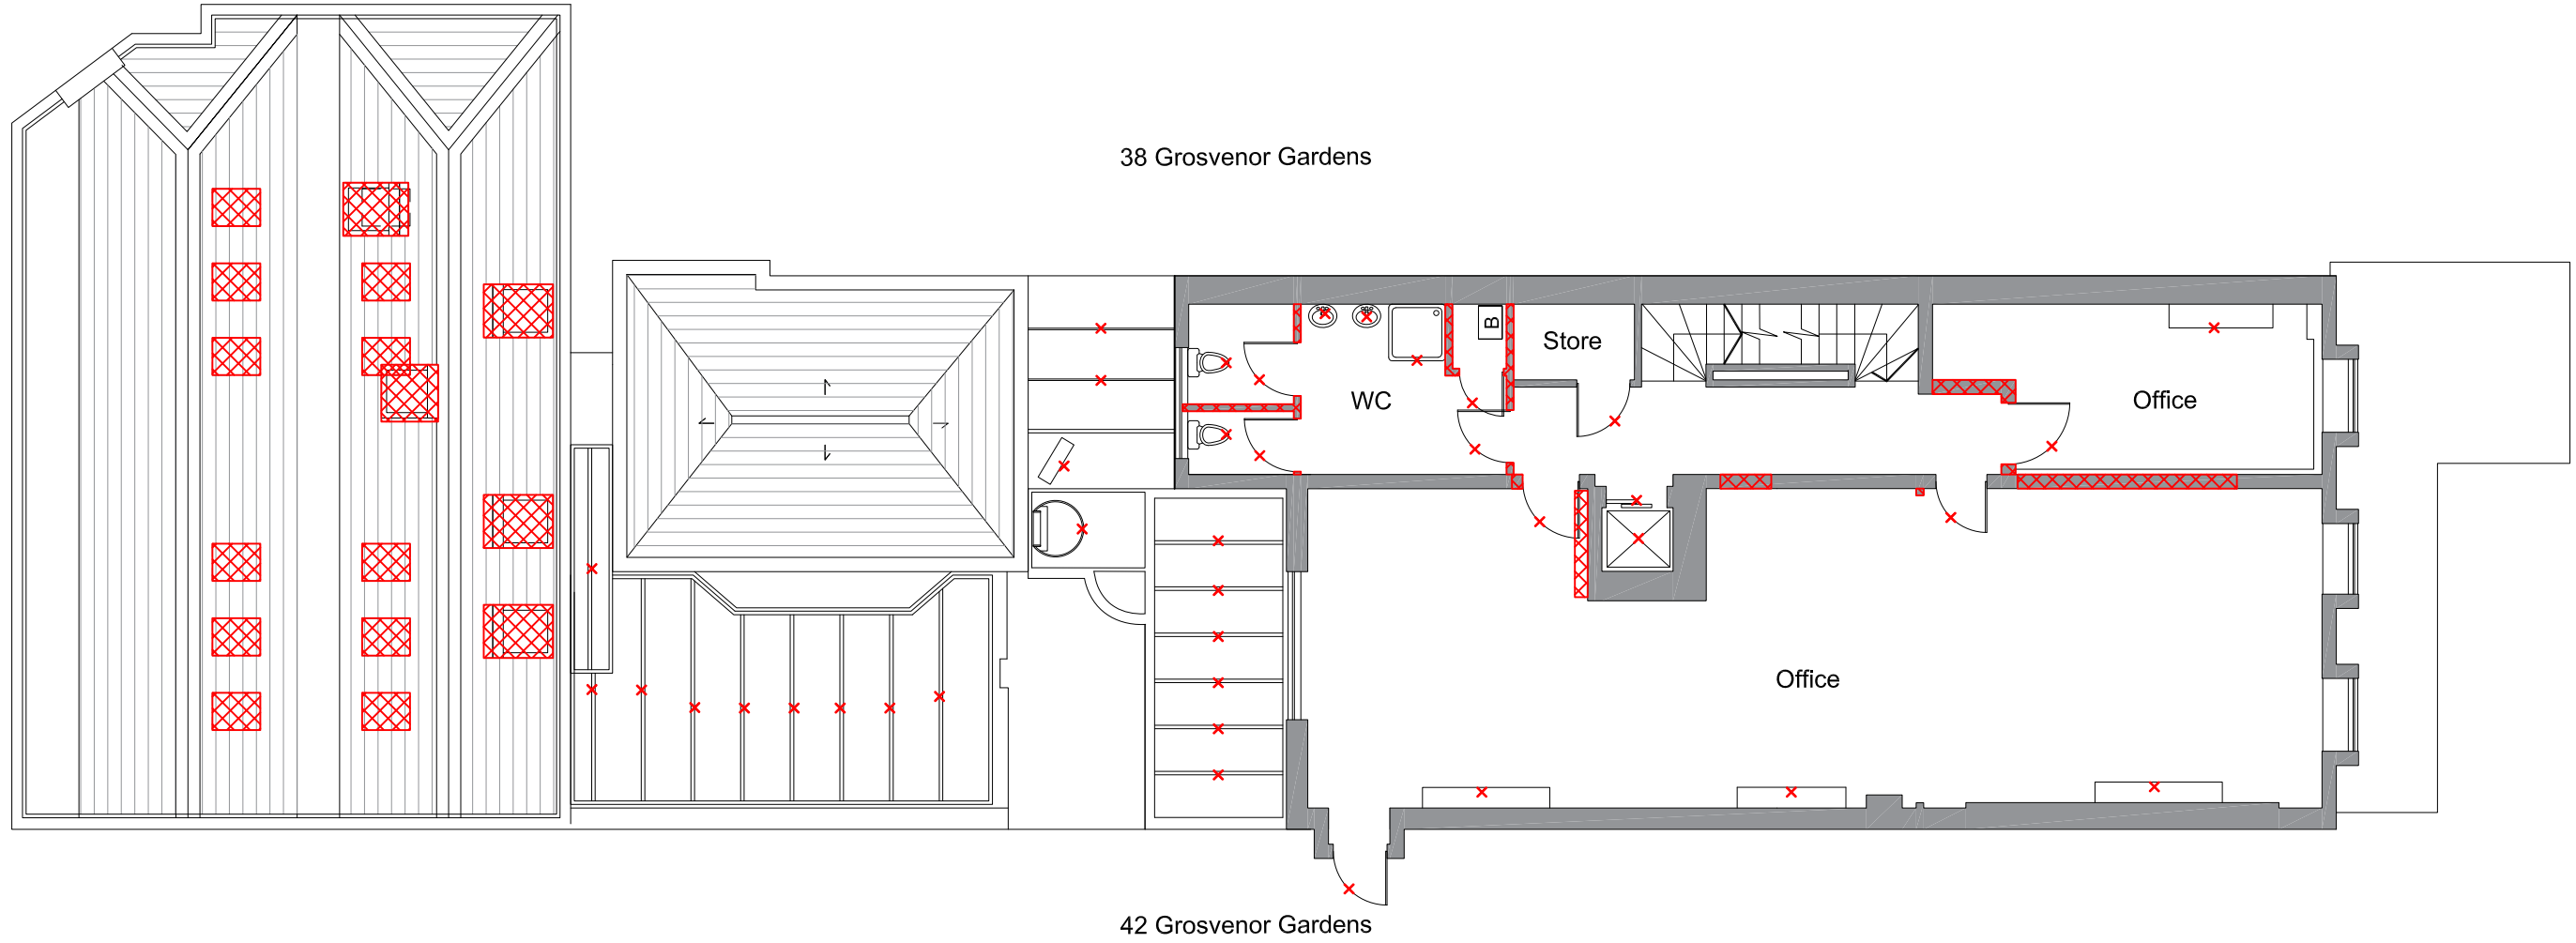

**01** Fourth Floor  
Scale 1:100

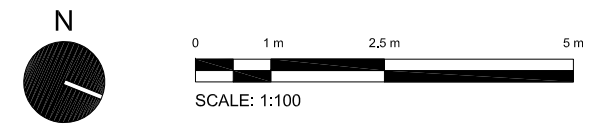

key:

- x item to be removed
- area to be demolished

**PLANNING**

**Orbit Architects**

project: 40 Grosvenor Gardens & 40 Grosvenor Gardens Mews South, SW1

title: Existing - Demolition - Fourth Floor Plan

scale: 1:100 @ A3    date: 17.07.20    author: NV    job no.:    ver.:    **1986-D0-154**    **P2**

© Orbit Architects 83 Blackfriars Road, London SE1 8HA t. 020 7593 3380 w. www.orbitarchitects.com e. info@orbitarchitects.com