

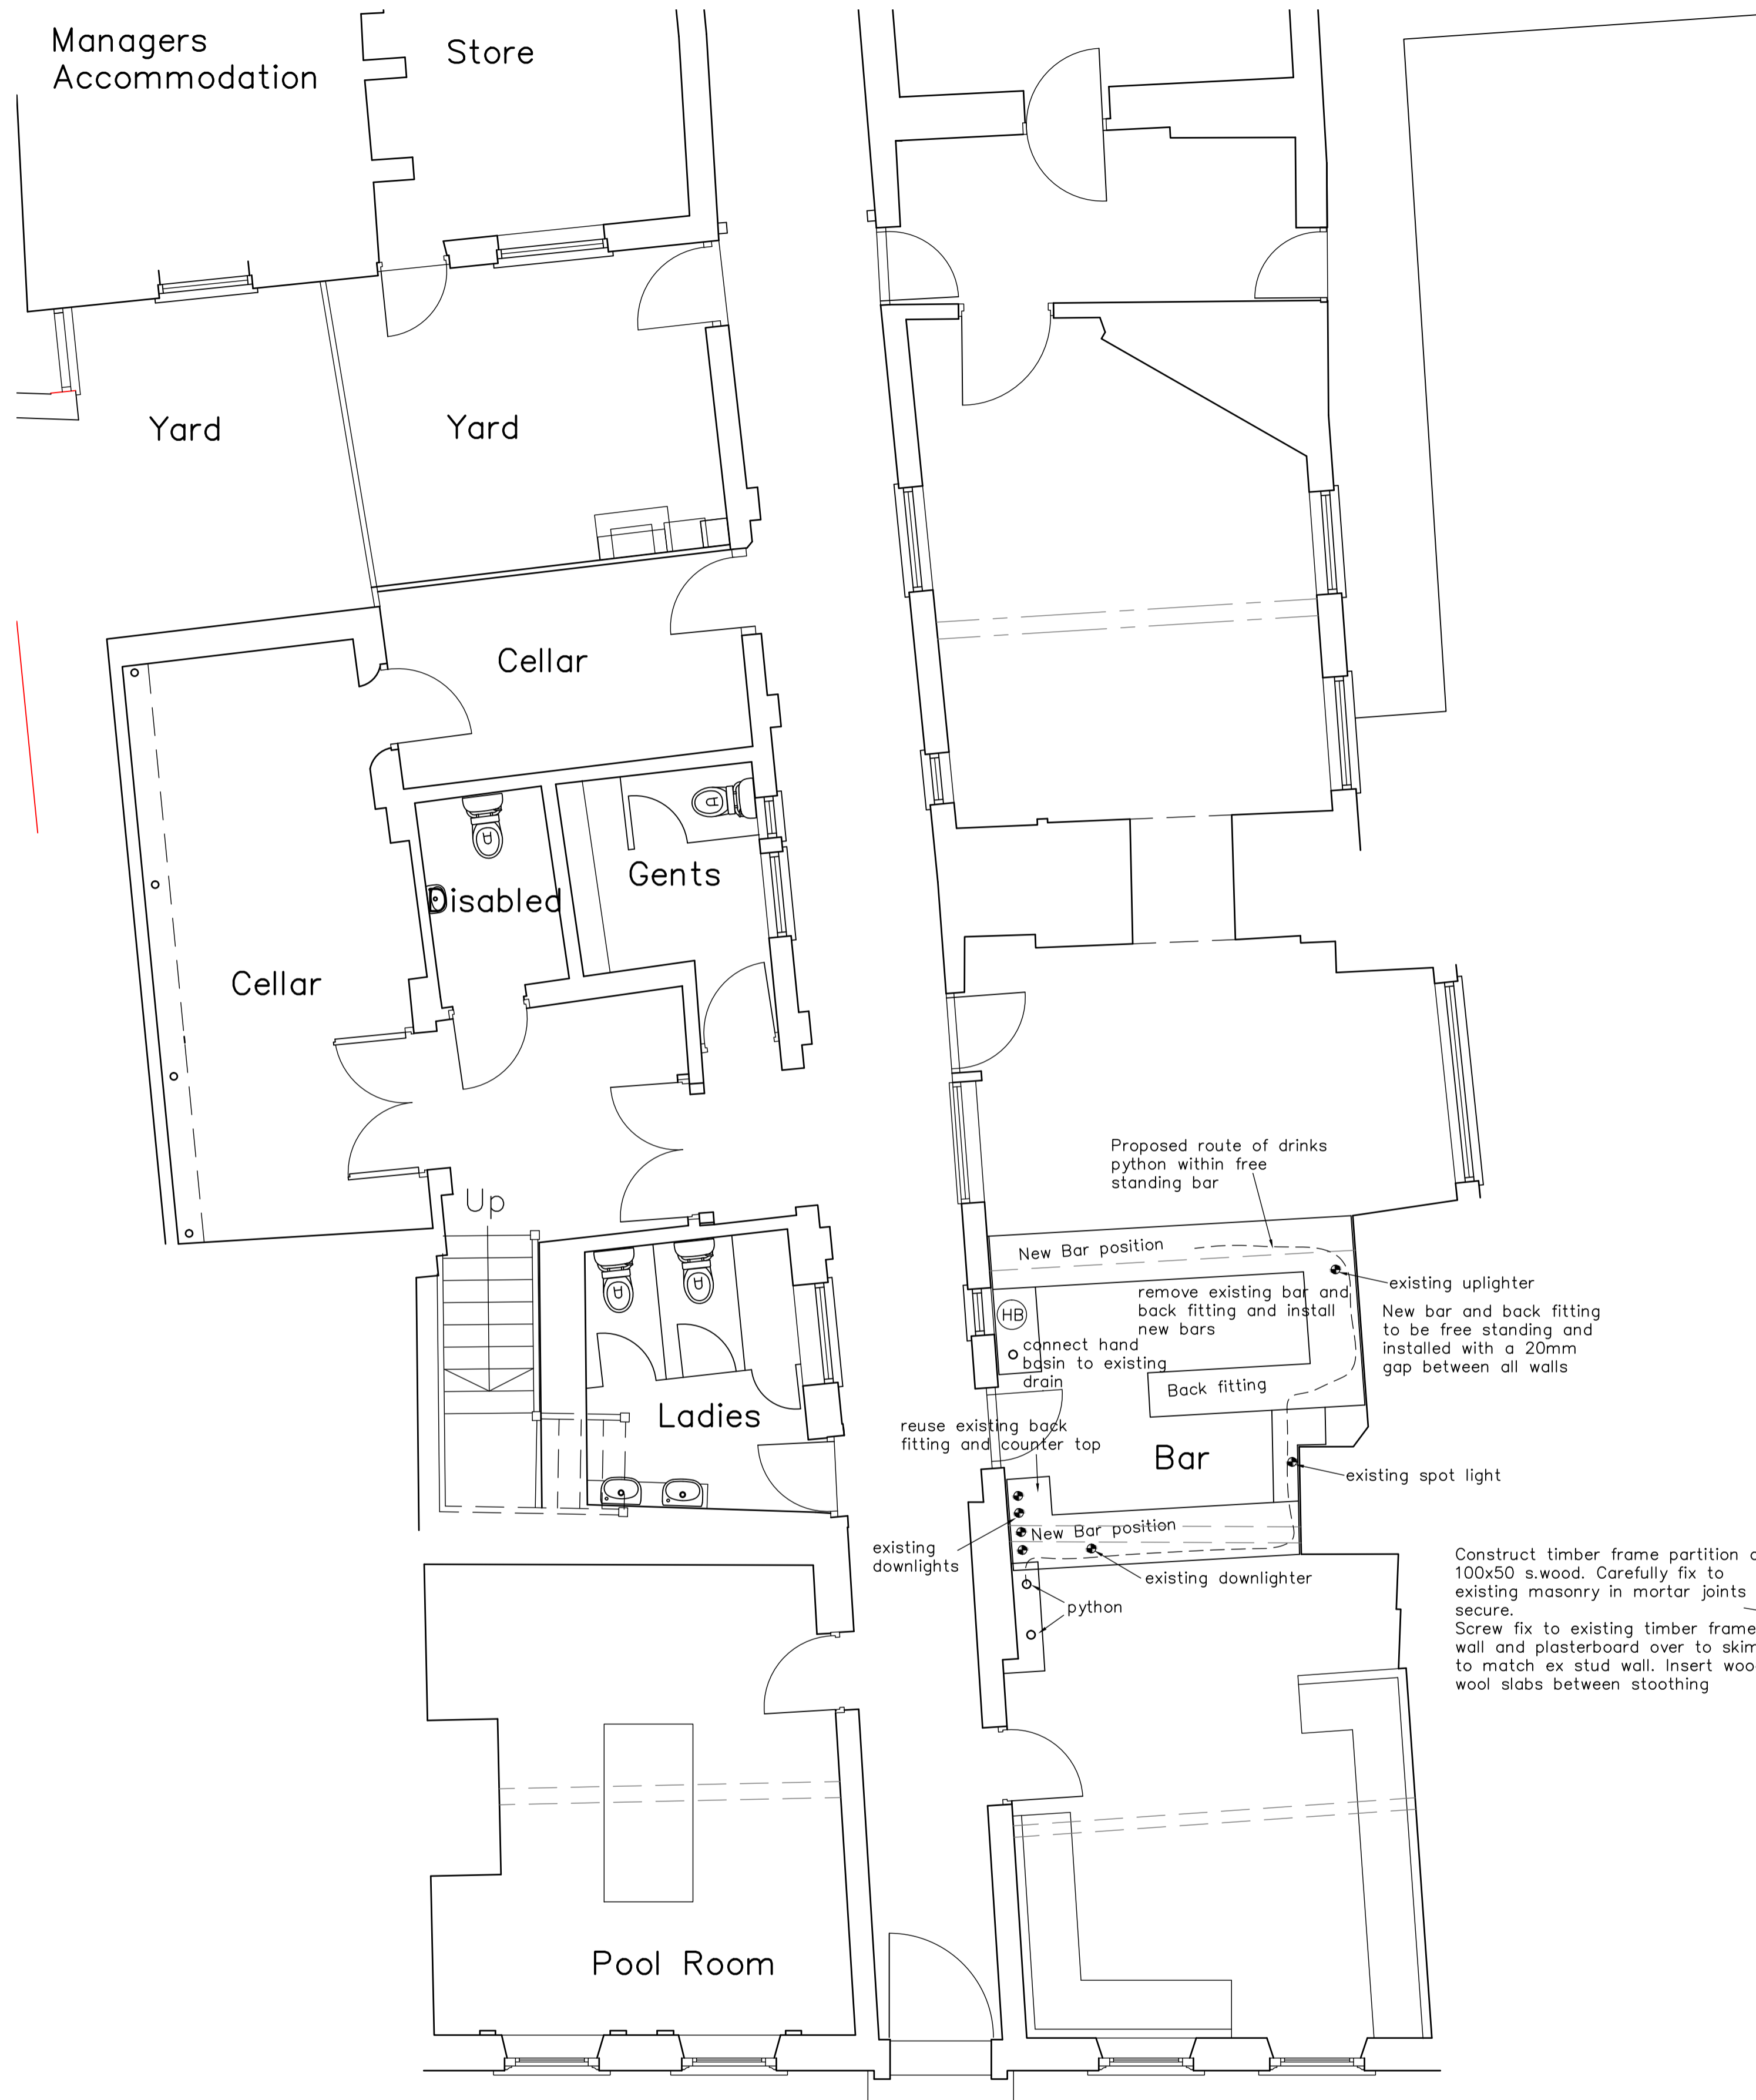


All Dimensions Shall be Checked on Site by the Contractor Prior to Commencement of Work on Site. Do Not Scale. If in Doubt Ask.

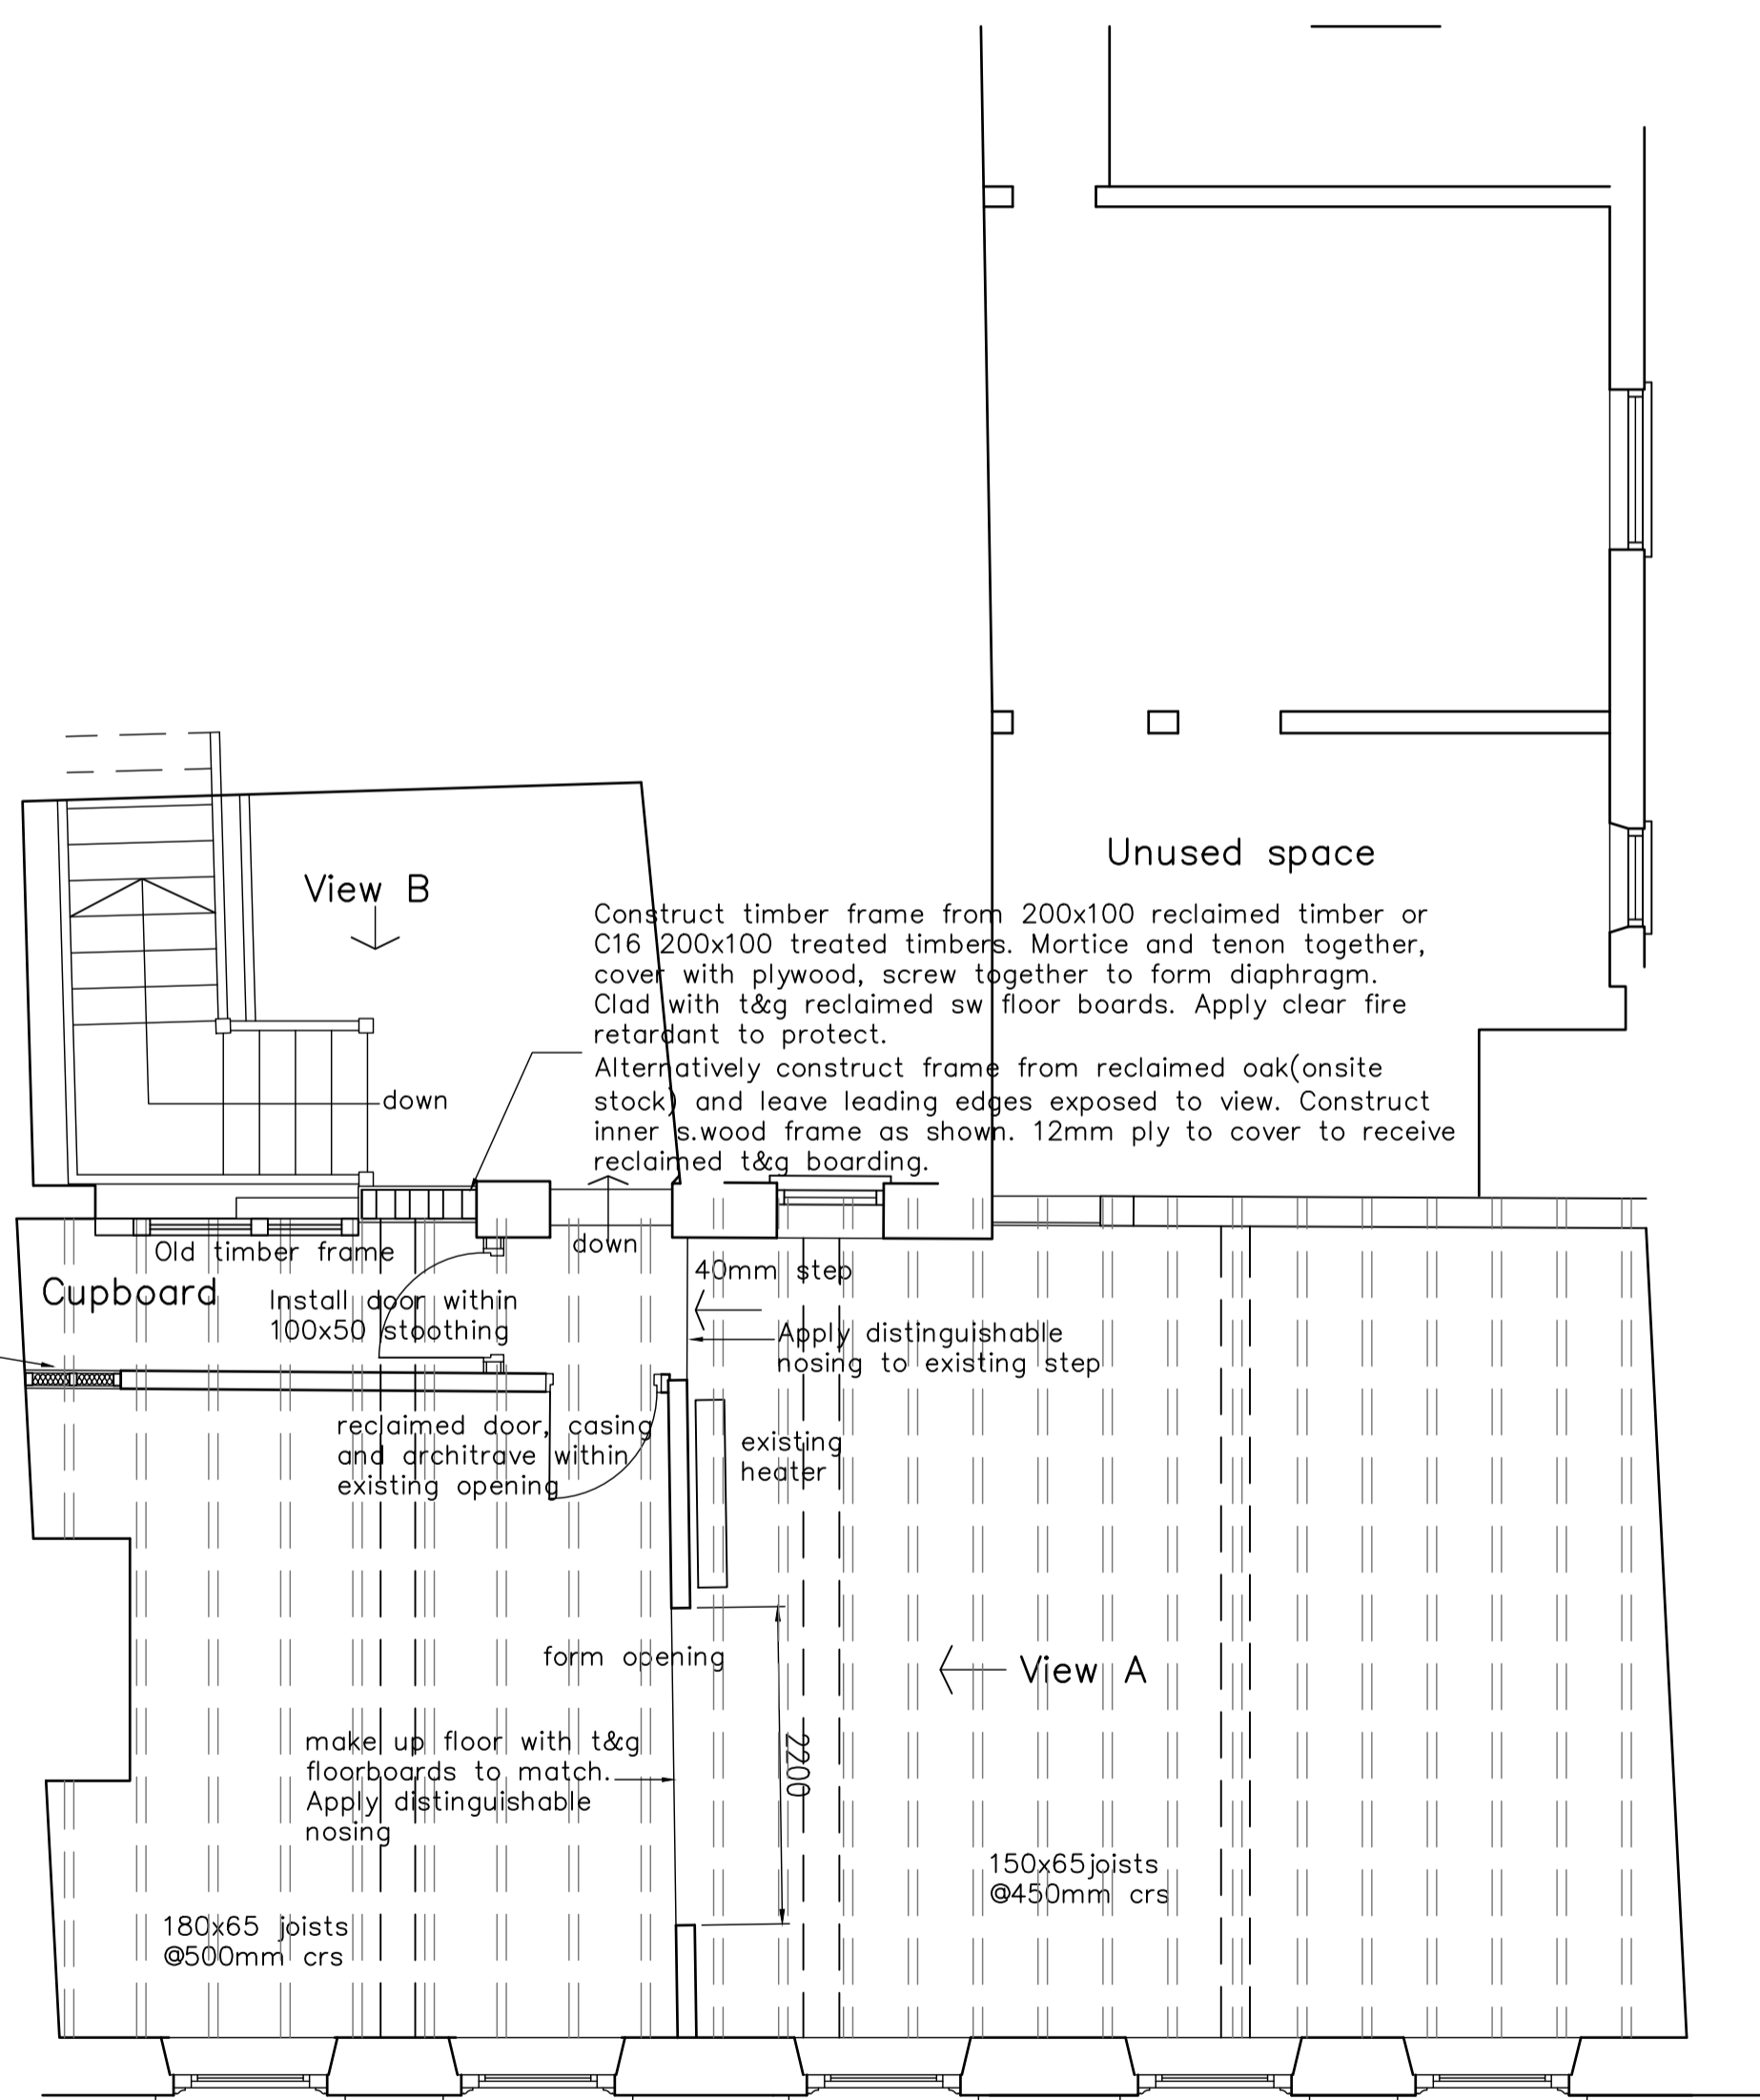

H i g h g a t e

Proposed Ground Floor Plan

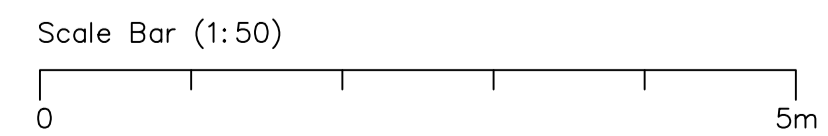

Proposed First Floor Plan

Revisions	Date			
Robert Farrow (Design) Ltd Architecture : Planning : Construction 3D Presentation : Topographical Surveys Millar House, 32 Northgate, Hesse, East Riding of Yorkshire, HU13 9AA Tel: 01482 640699 E-mail: rfd@farrow.karoo.co.uk				
Client: Monks Walk Inn Ltd				
Title: Proposed Floor Plans Proposed Internal Alterations The Monks Walk Inn, 19 Highgate, Beverley, HU17 0DN				
Scale	Drawn by	Drw no.	Date	Contract no.
1:50	R	2	Nov20	20103