


All Dimensions Shall be Checked on Site by the Contractor Prior to Commencement of Work on Site. Do Not Scale If in Doubt Ask.

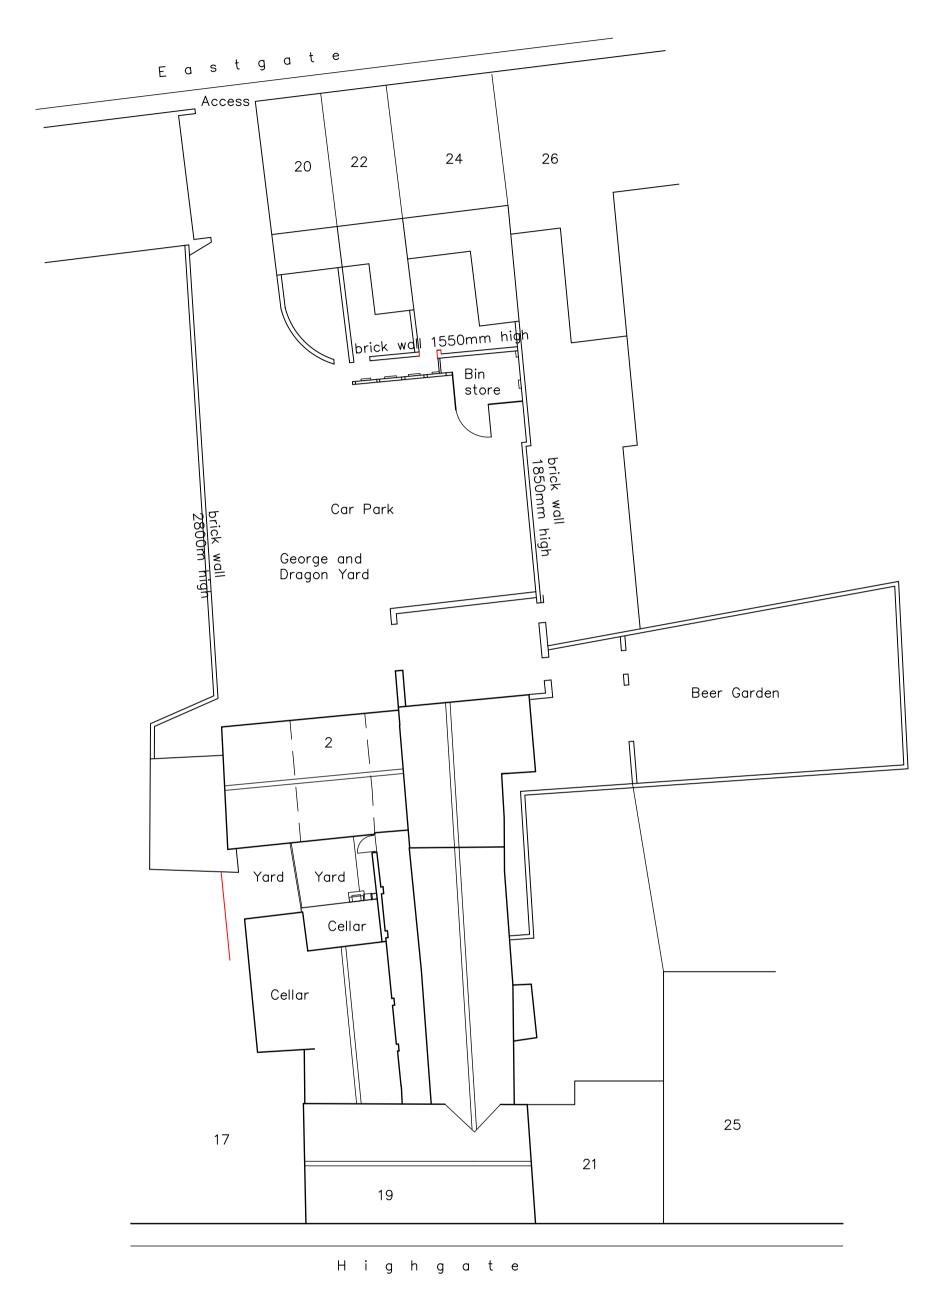

Proposed Site Layout Scale 1:200

 

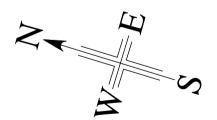

Revisions

Date

Robert Farrow (Design) Ltd
Architecture: Planning: Construction
3D Presentation: Topographical Surveys

Millar House, 32 Northgate, Hessle, East Riding of Yorkshire, HU13 9AA

Tel: 01482 640699

E-mail: rfd@farrow.karoo.co.uk

Client: Monks Walk Inn Ltd

Title: Proposed Site Plan The Monks Walk Inn, 19 Highgate, Beverley. HU17 ODN

| Scale  | Drawn by | Drg no. | Date  | Contract no. |
|--------|----------|---------|-------|--------------|
| 1: 200 | R        | 3       | Nov20 | 20103        |