




EXISTING FRONT ELEVATION (FROM NUMBER 87)
 (SCALE 1:100)

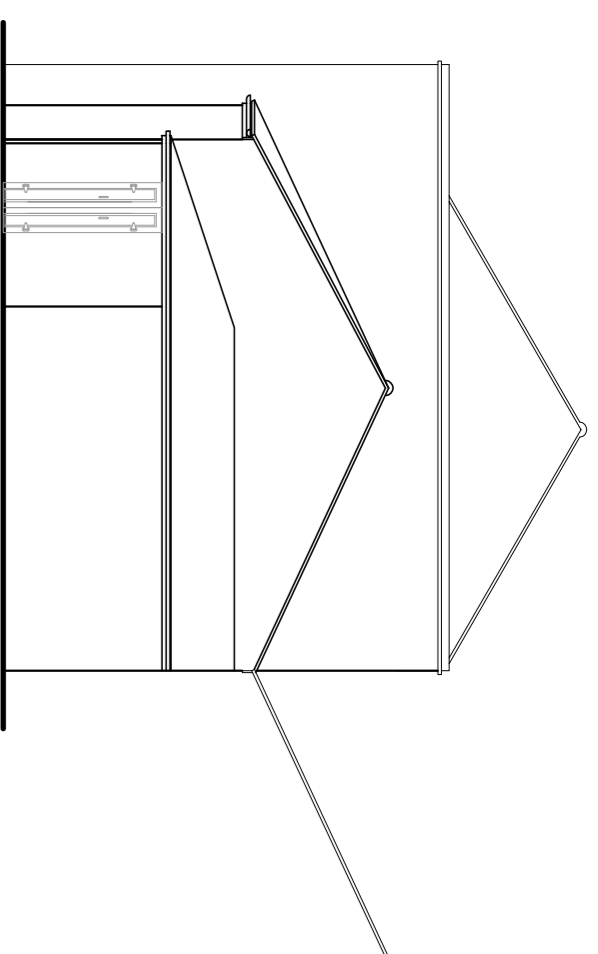






EXISTING SIDE ELEVATION (FROM NUMBERS
 9&10 SPENCER PLACE)
 (SCALE 1:100)

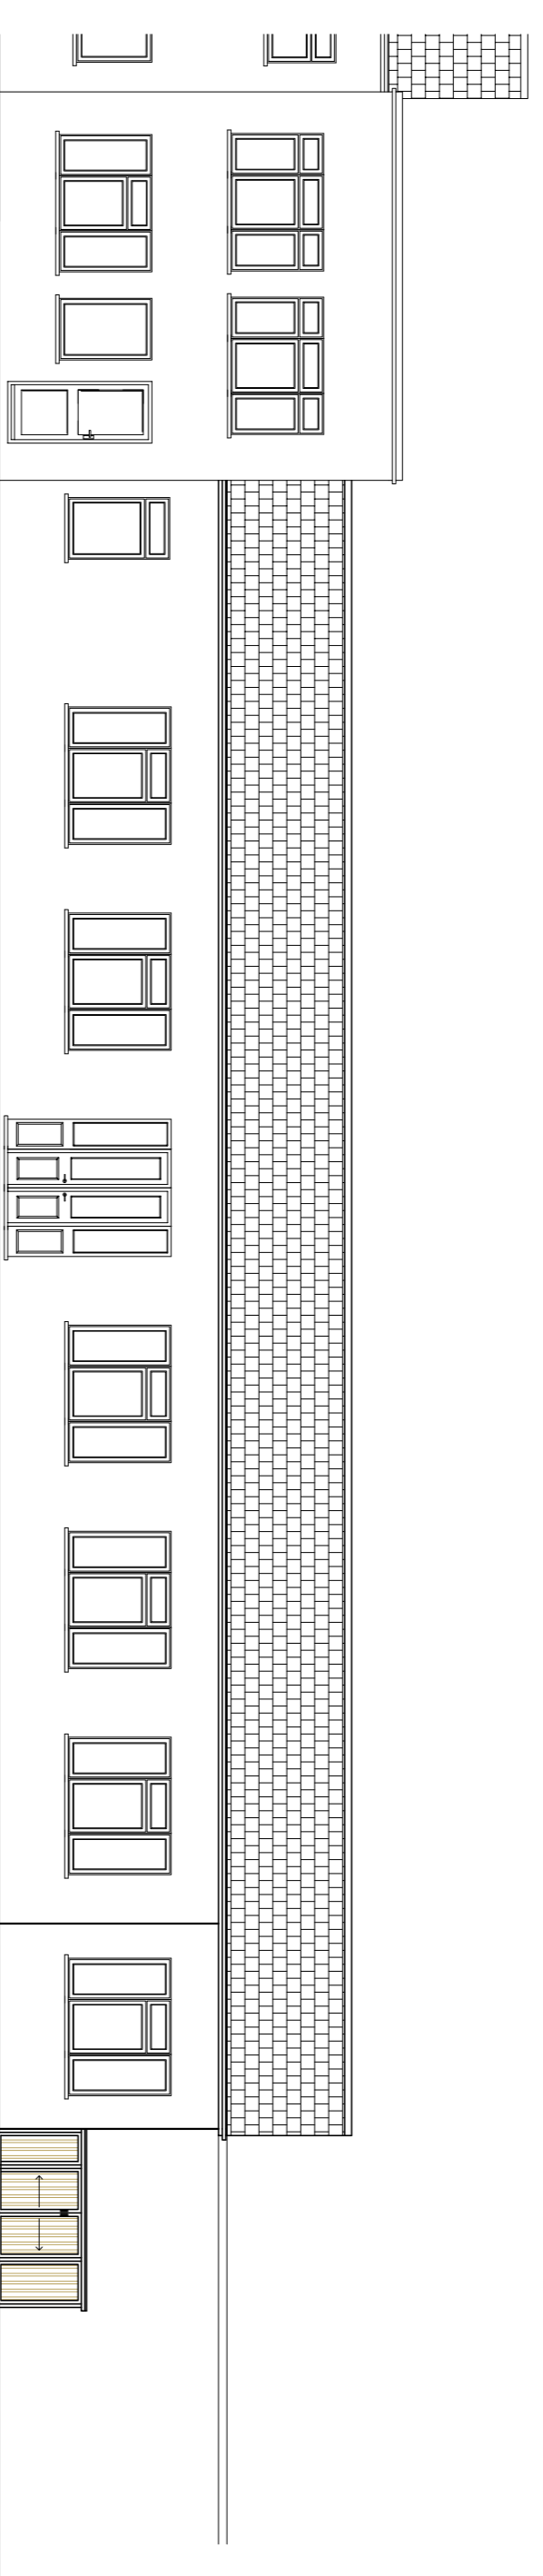

PROPOSED FRONT ELEVATION (FROM NUMBER 87)
 (SCALE 1:100)

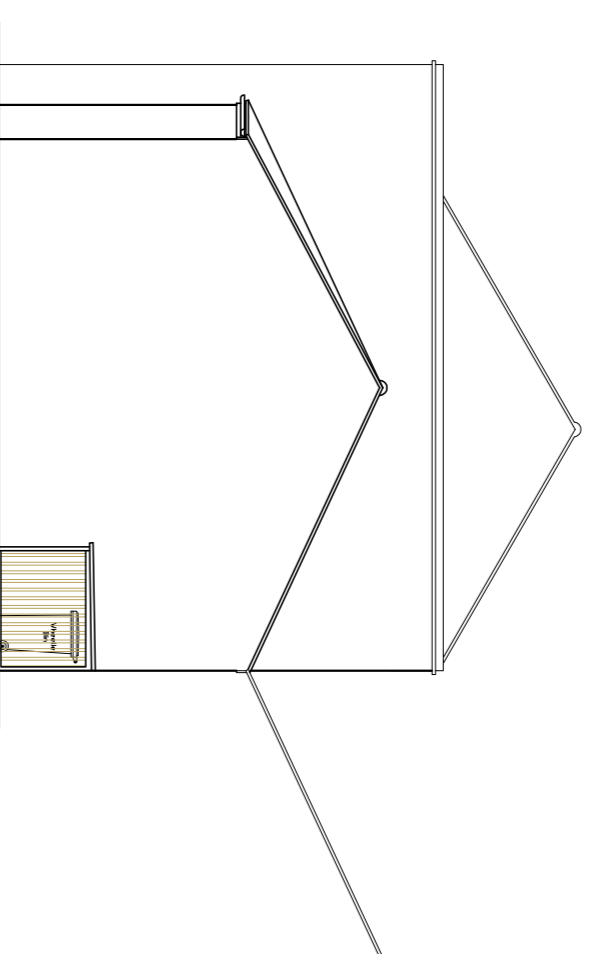

PROPOSED SIDE ELEVATION (FROM NUMBERS
 9&10 SPENCER PLACE)
 (SCALE 1:100)

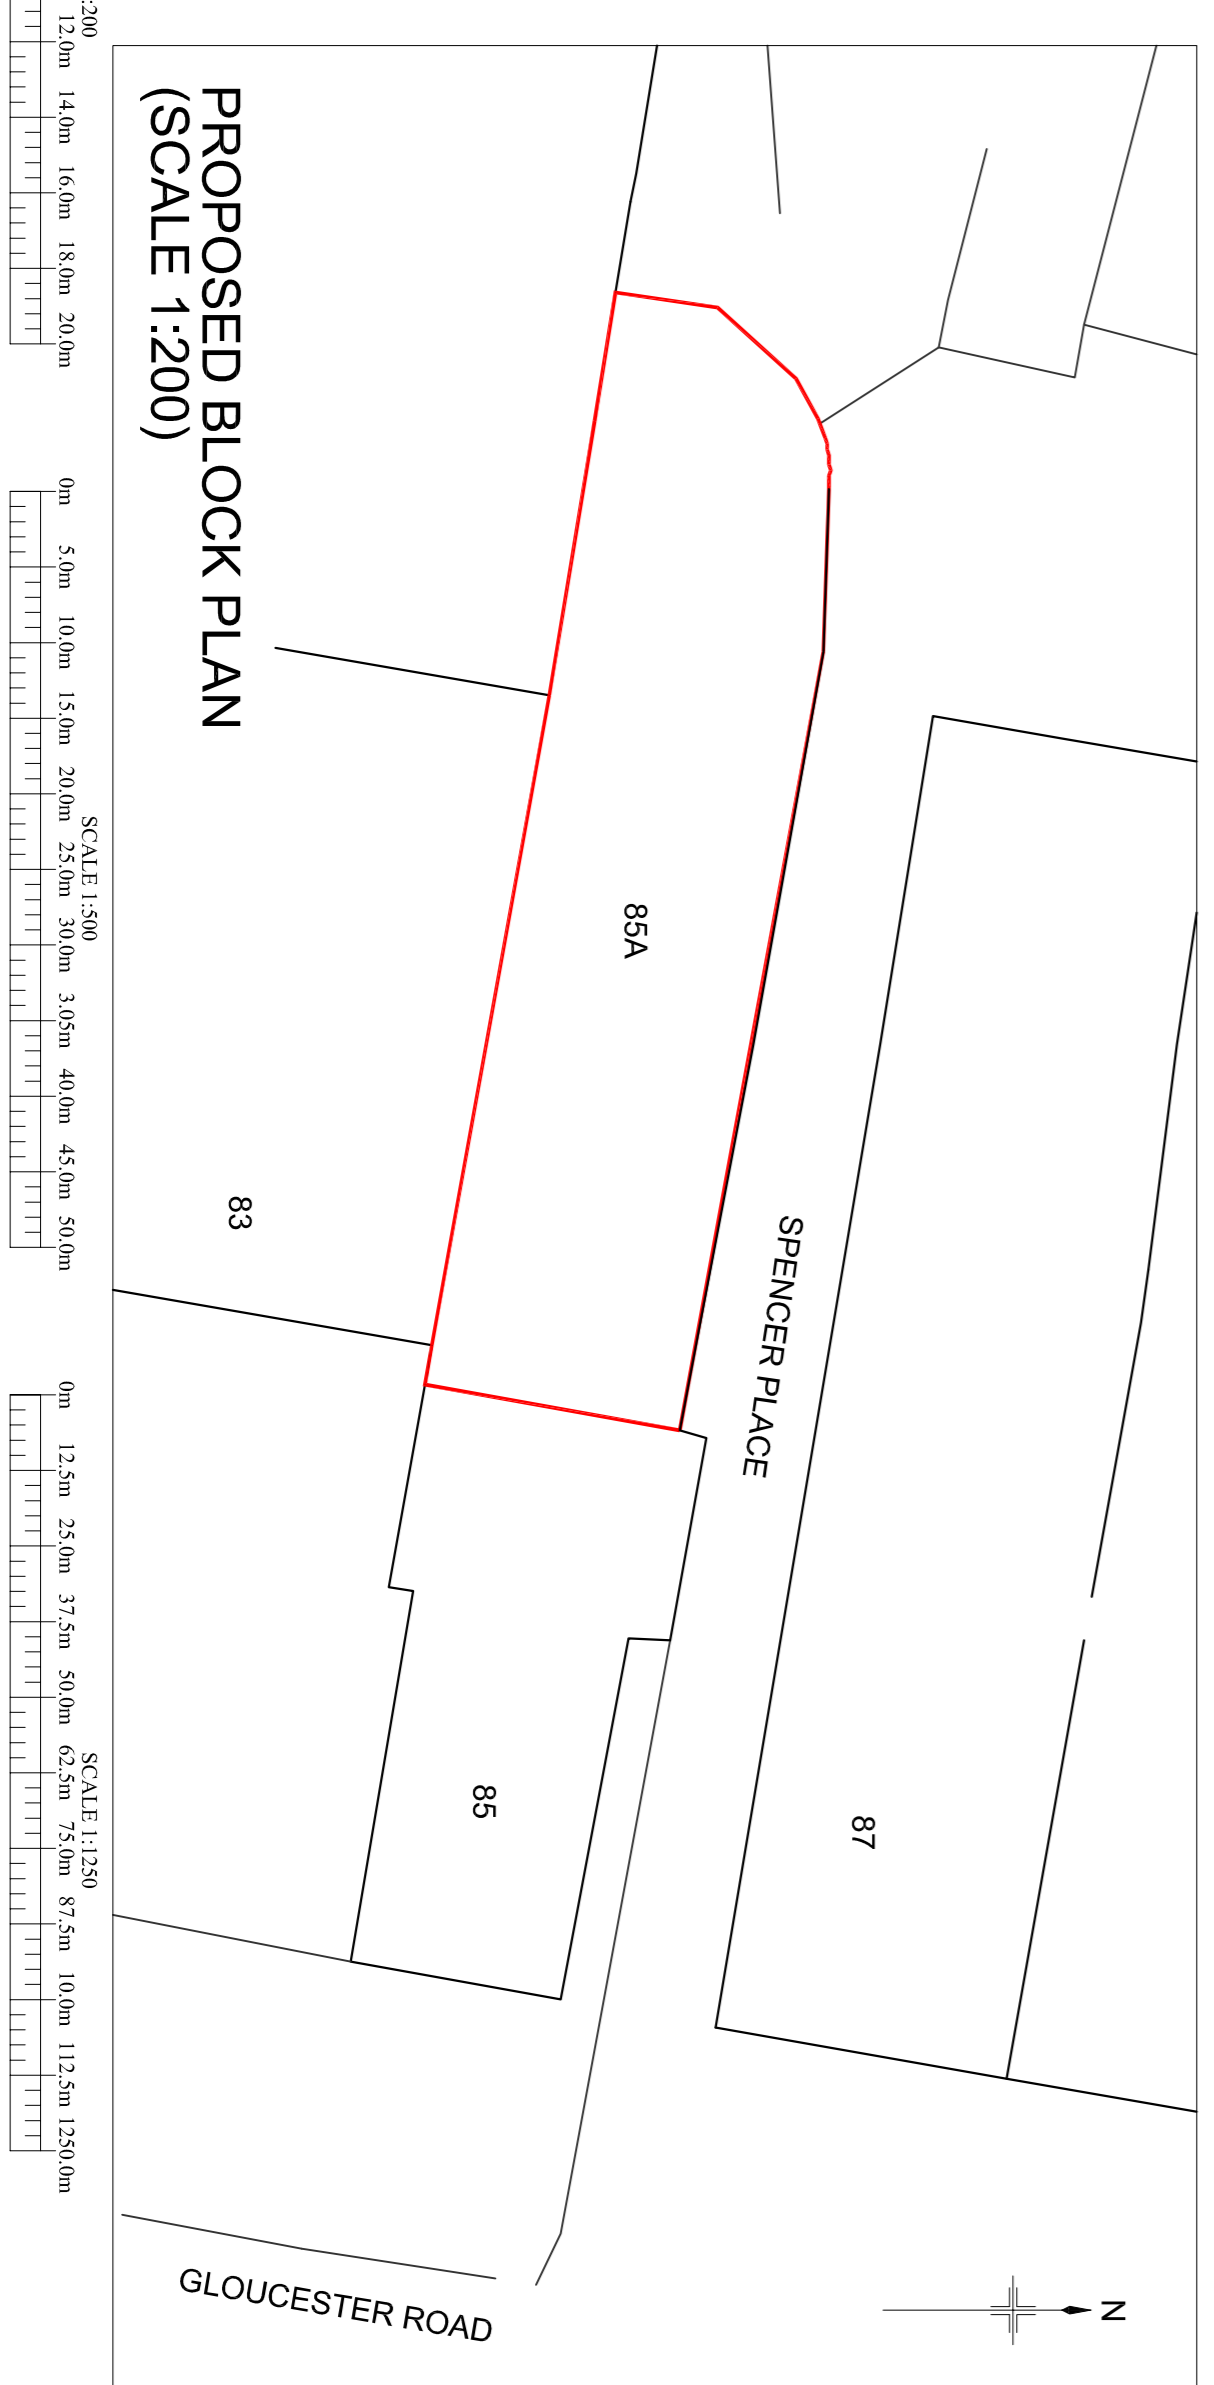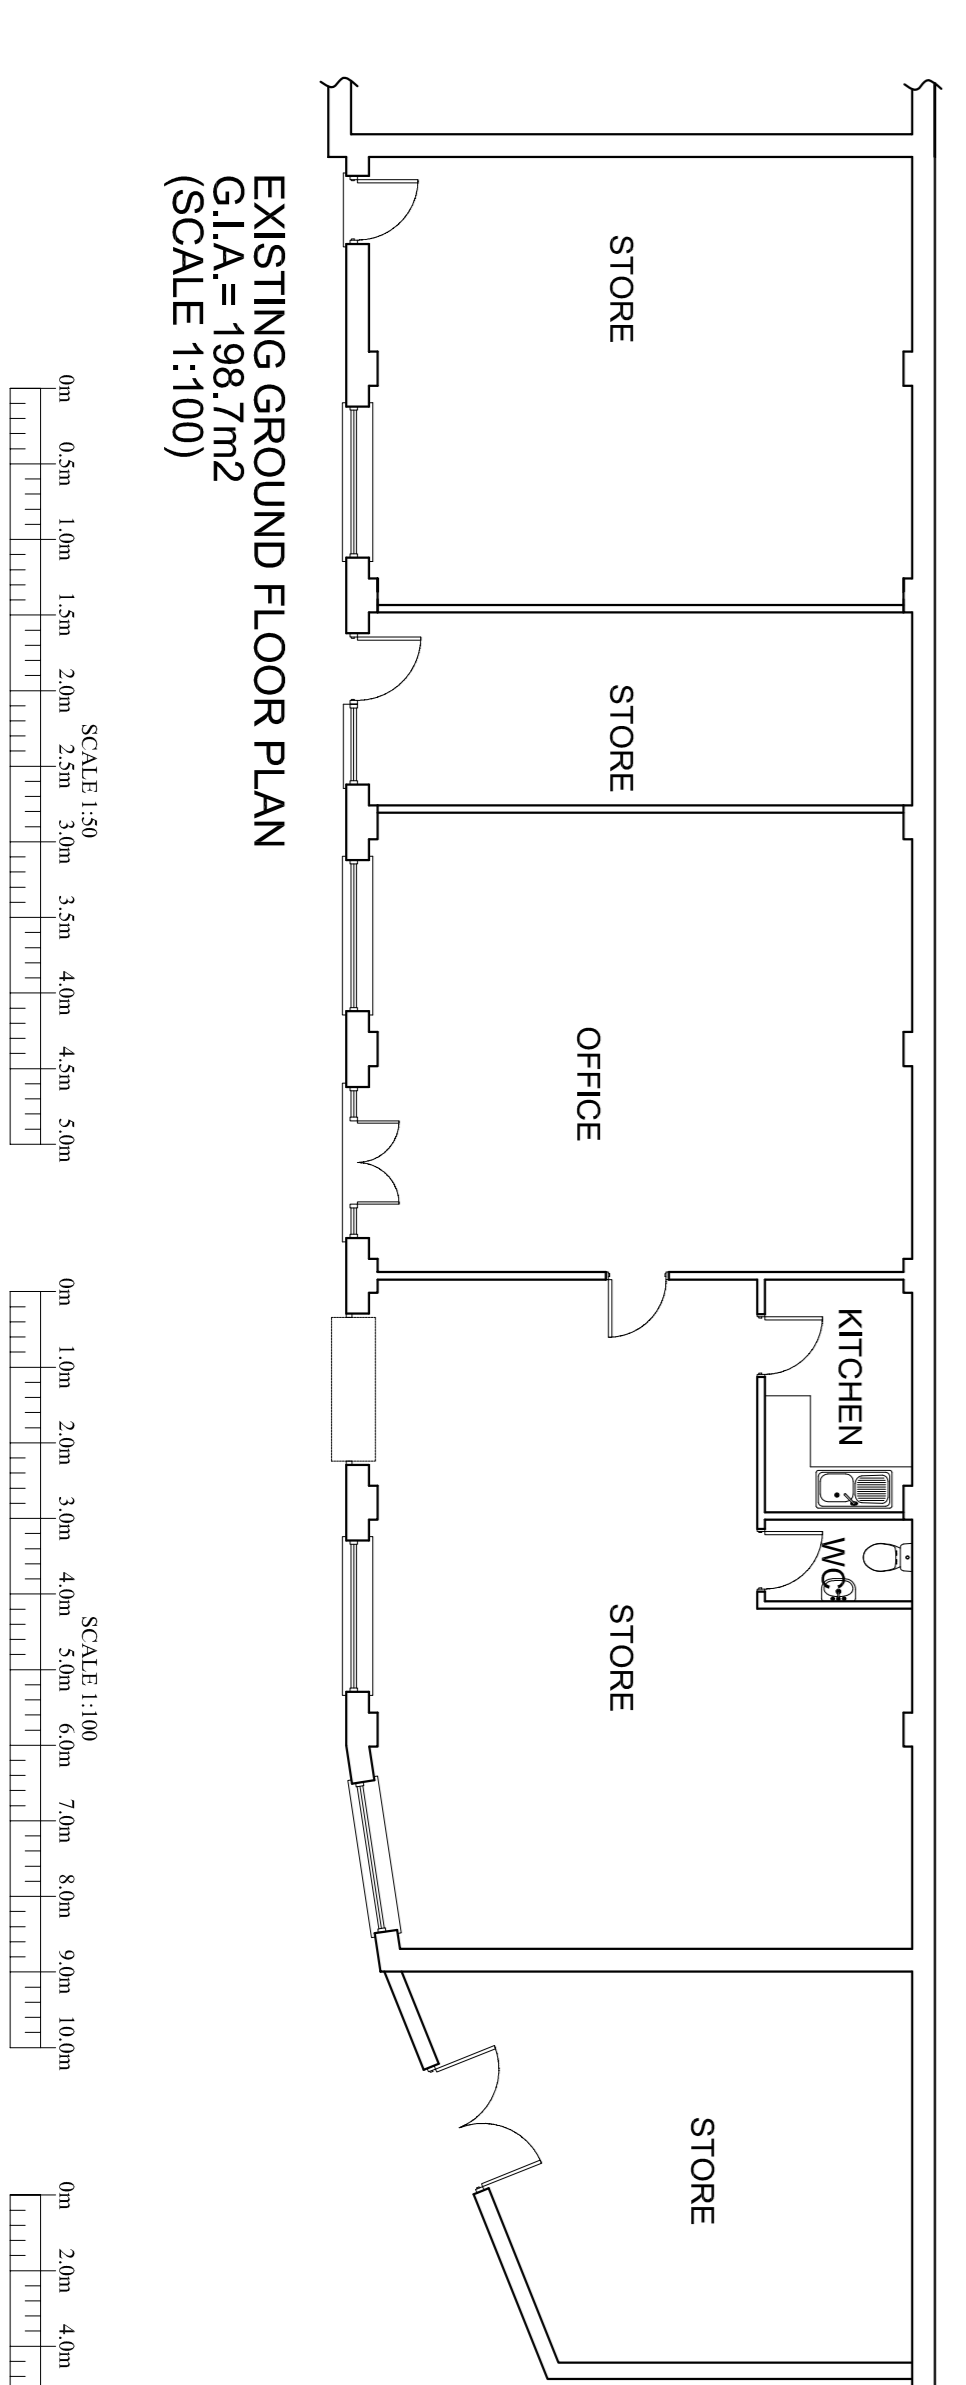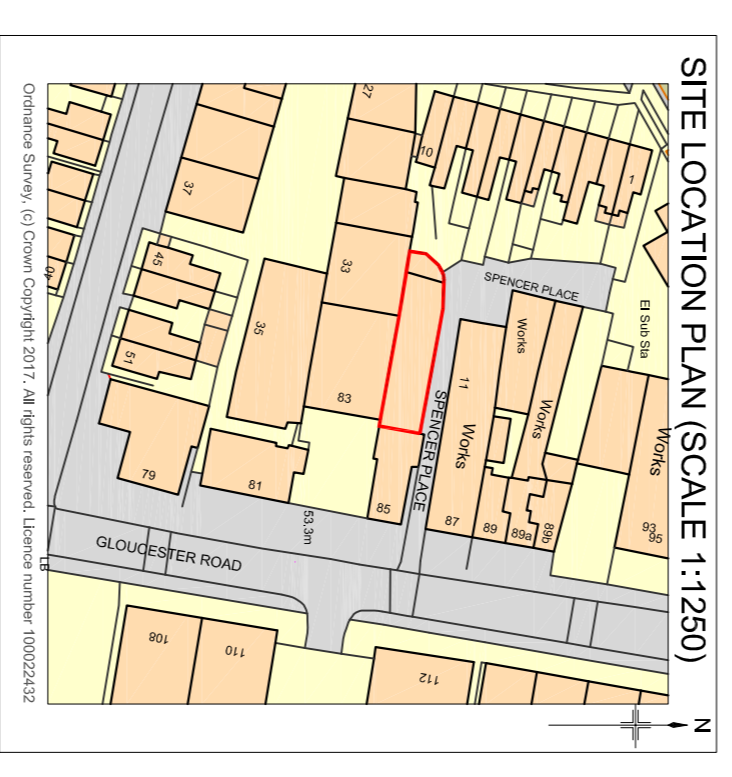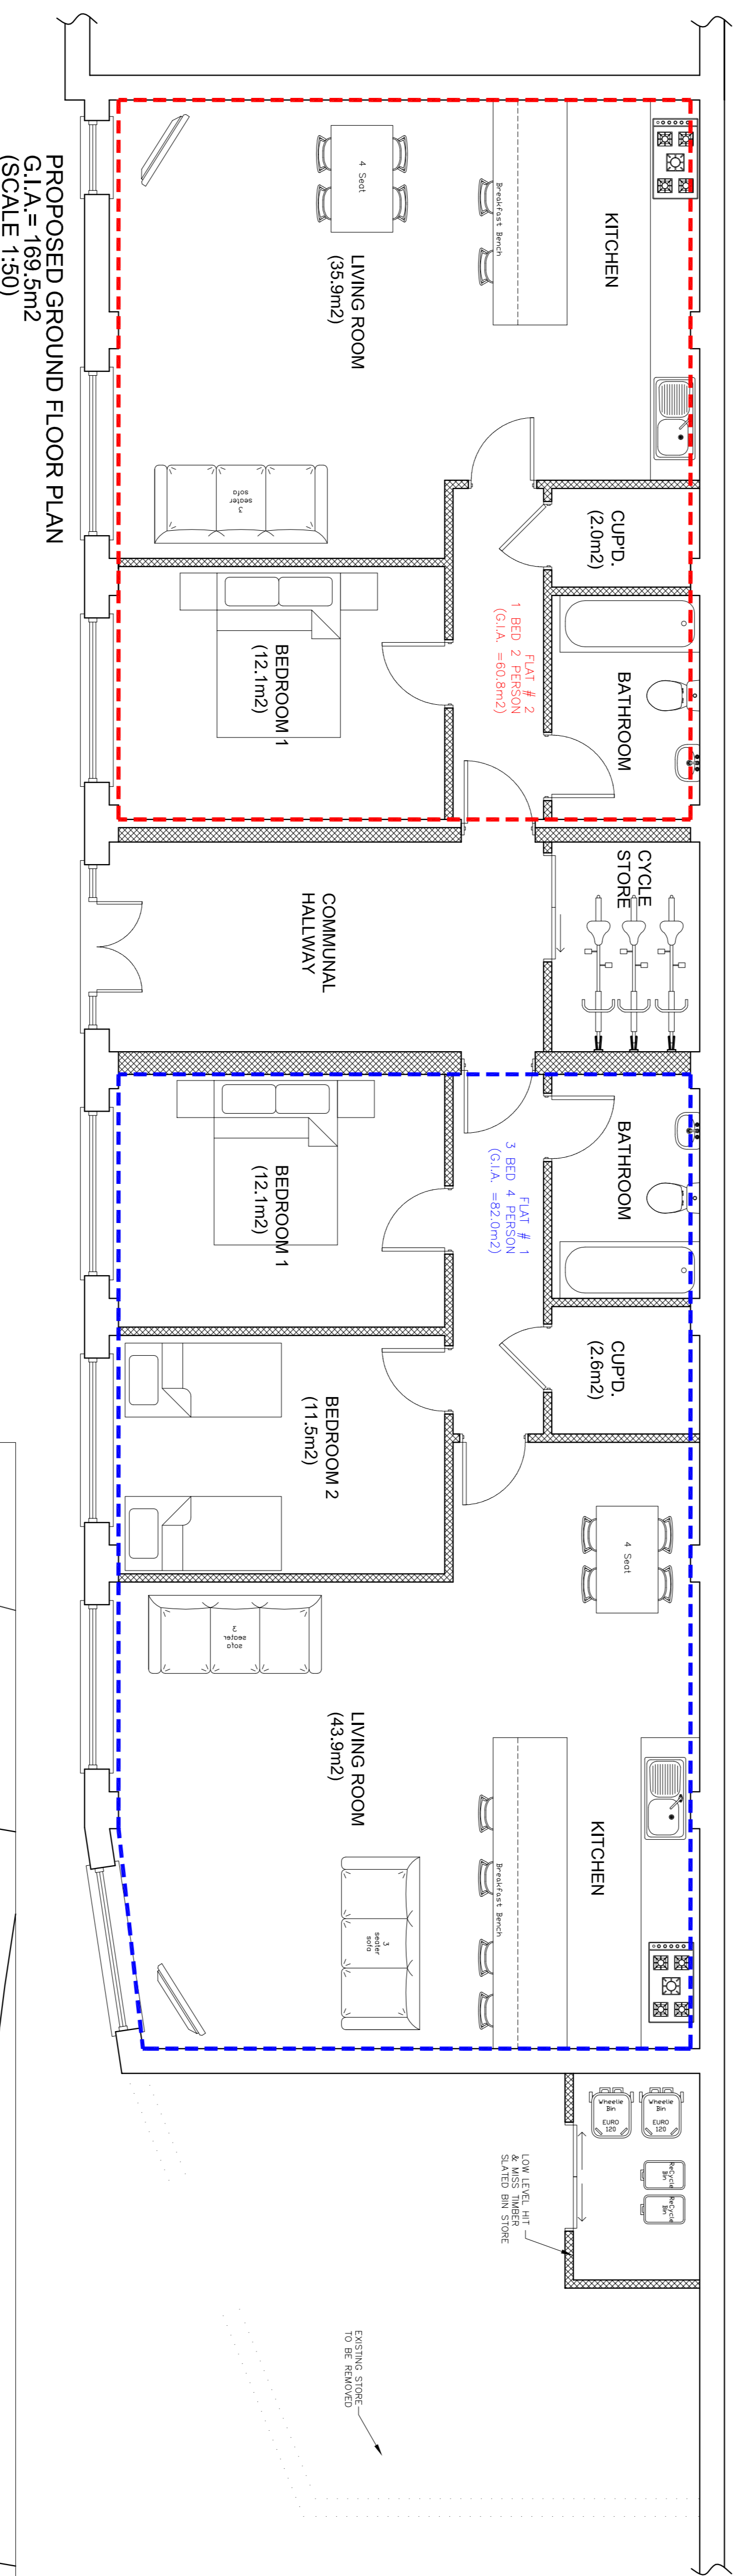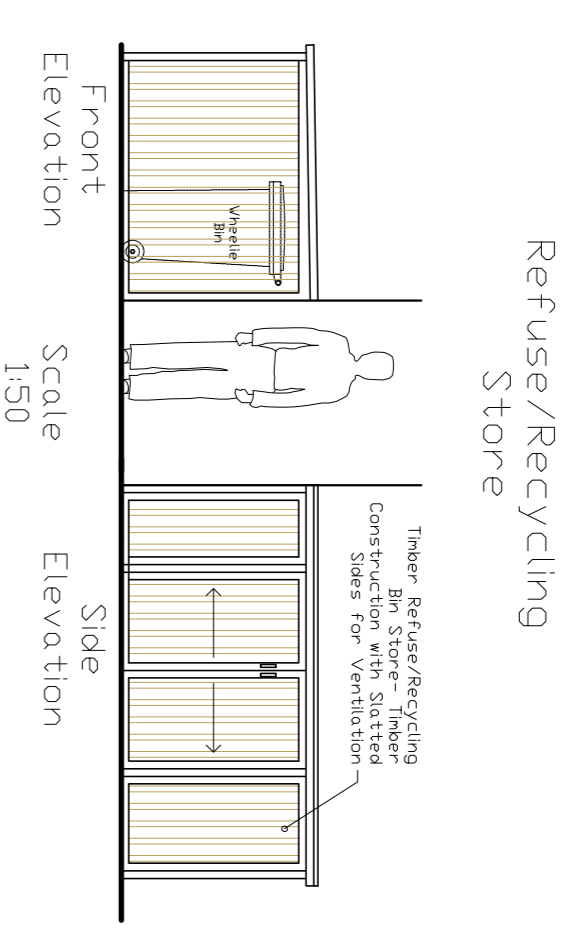

ANDY WARDELL 07776 430300
 Project
 85A GLOUCESTER ROAD, CROYDON,
 SURREY CR0 2DN
 DRAWING THE
 PROPOSED CHANGE OF USE FROM
 OFFICES TO 2NO FLATS
 Date NOV 20 Scale 1:50/100/1250@A1 Drawn by AW
 Project No 1886 Drawing No GLC001 Revision