


Proposed  
Site Plan for  
Hermits Corner  
Brimpsfield Common  
Glos. GL4 8LB

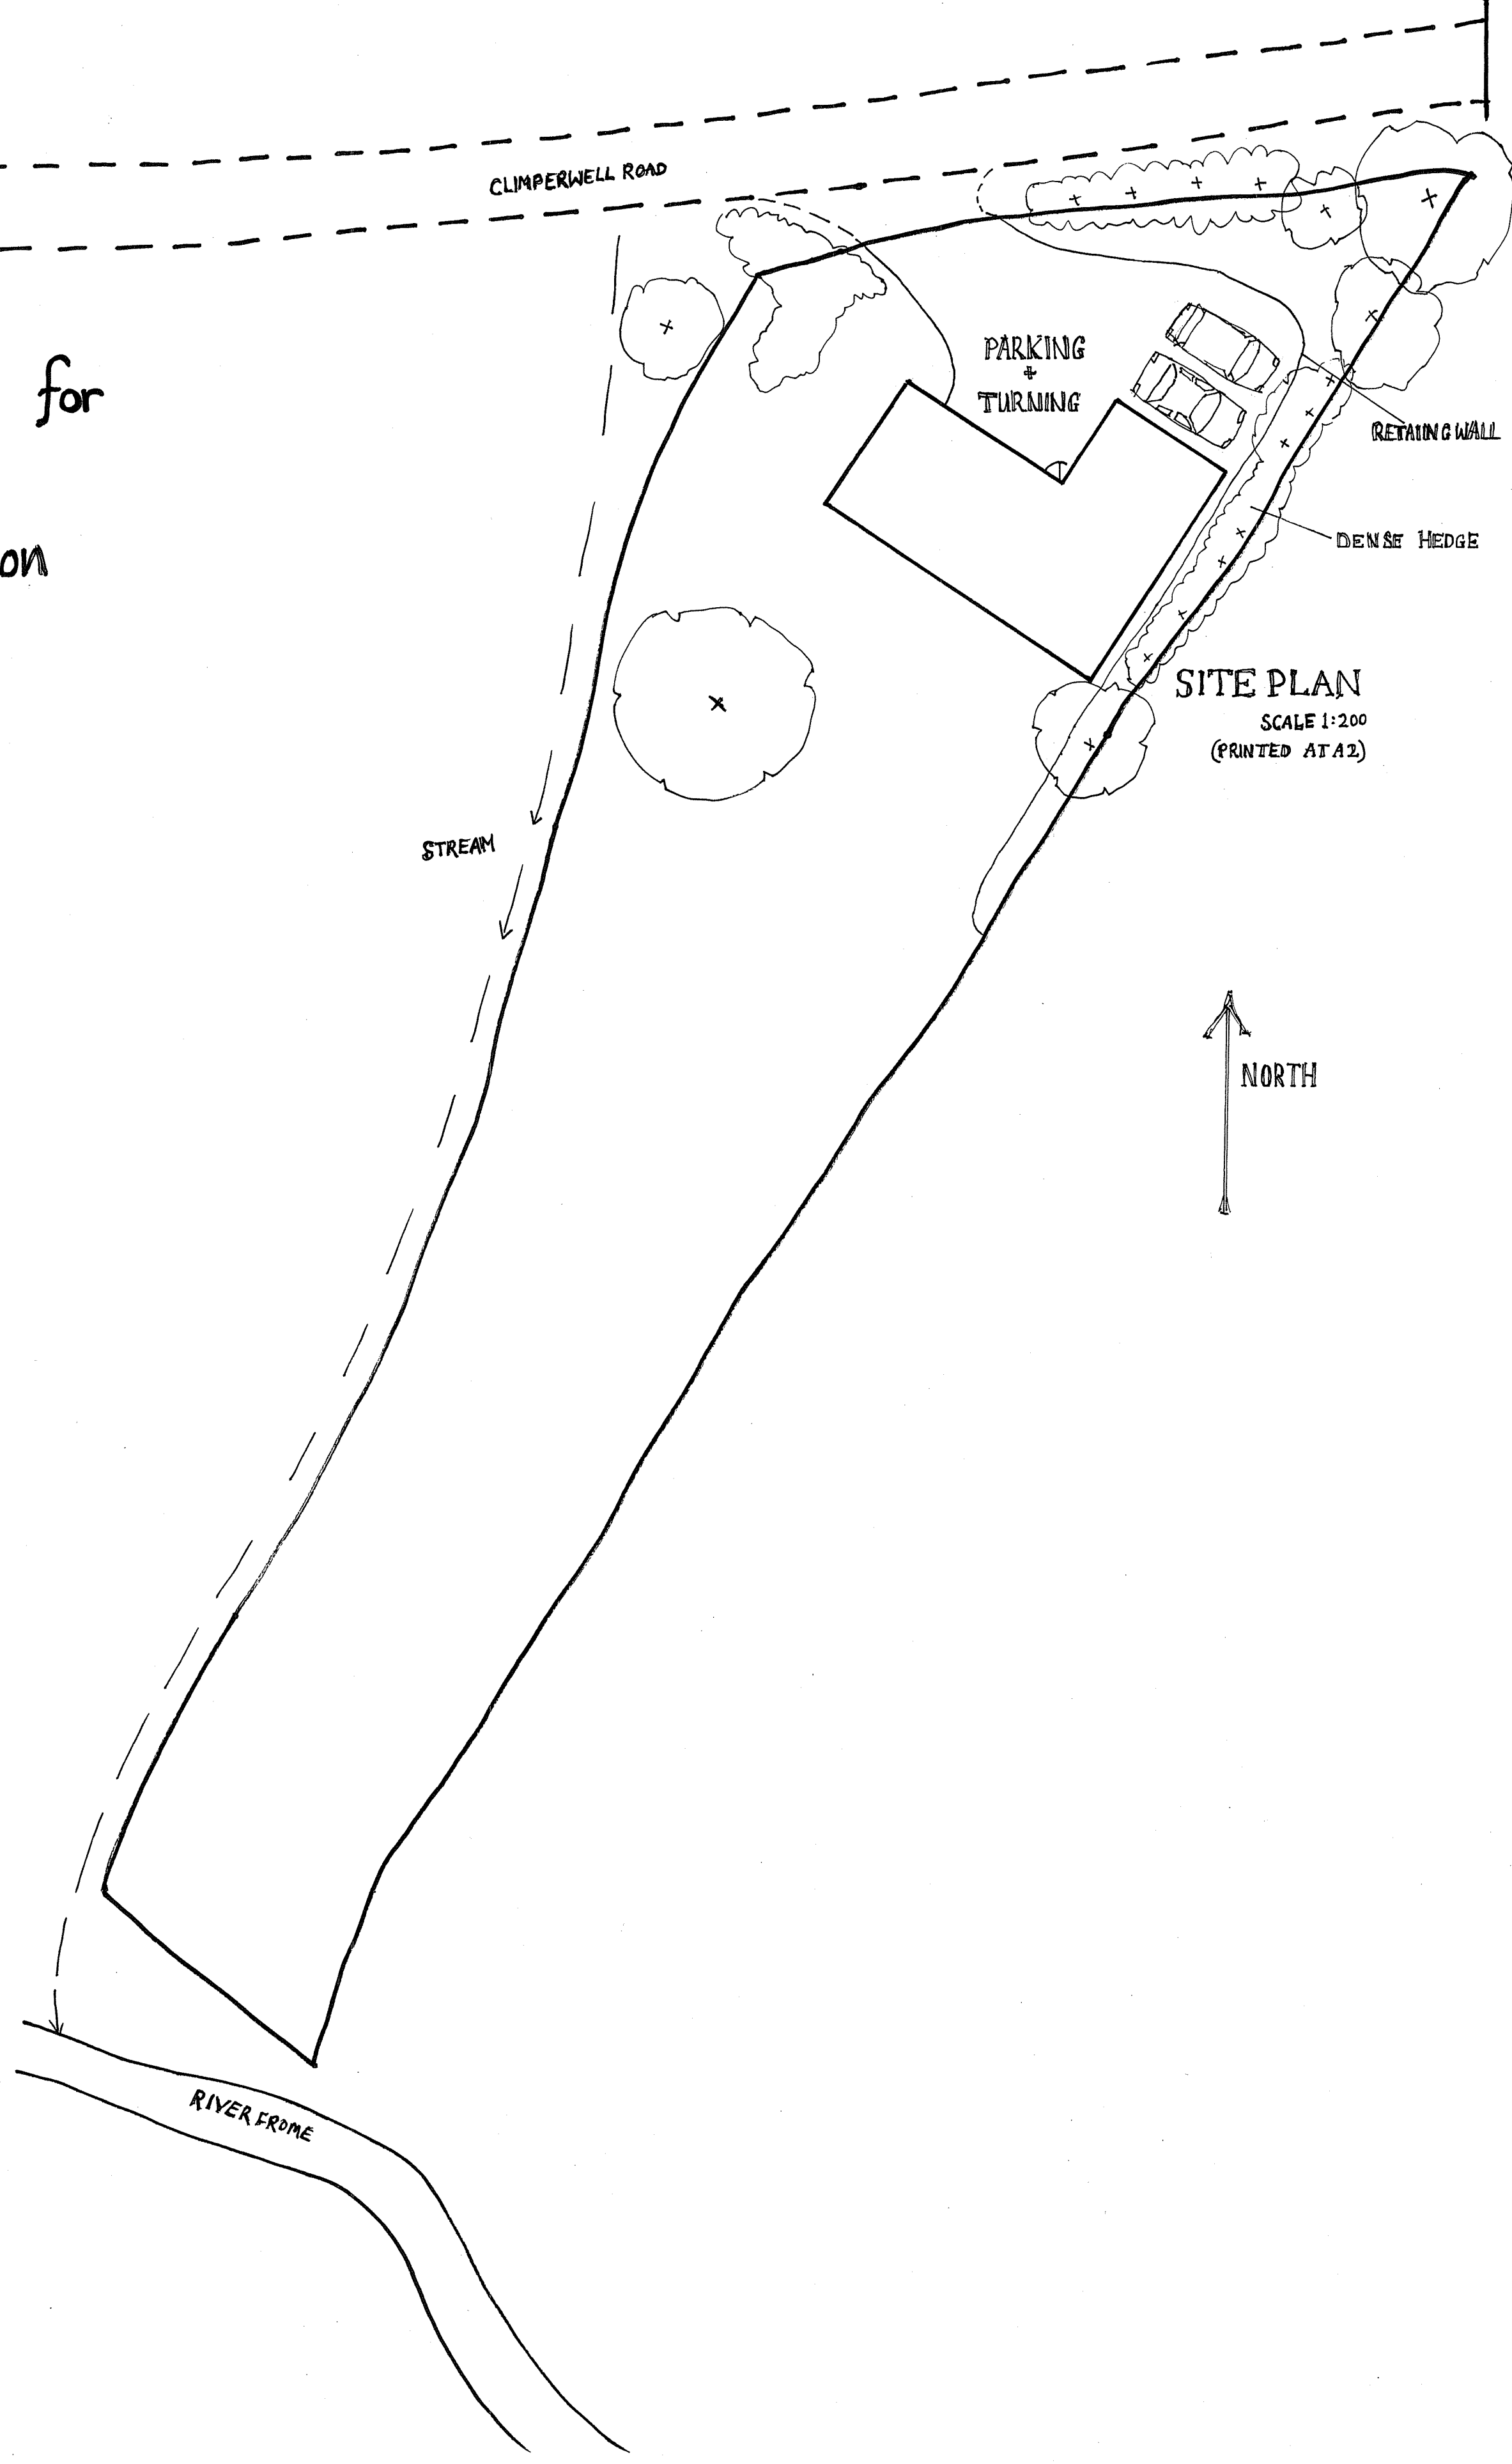

SITE PLAN  
SCALE 1:200  
(PRINTED AT A2)