

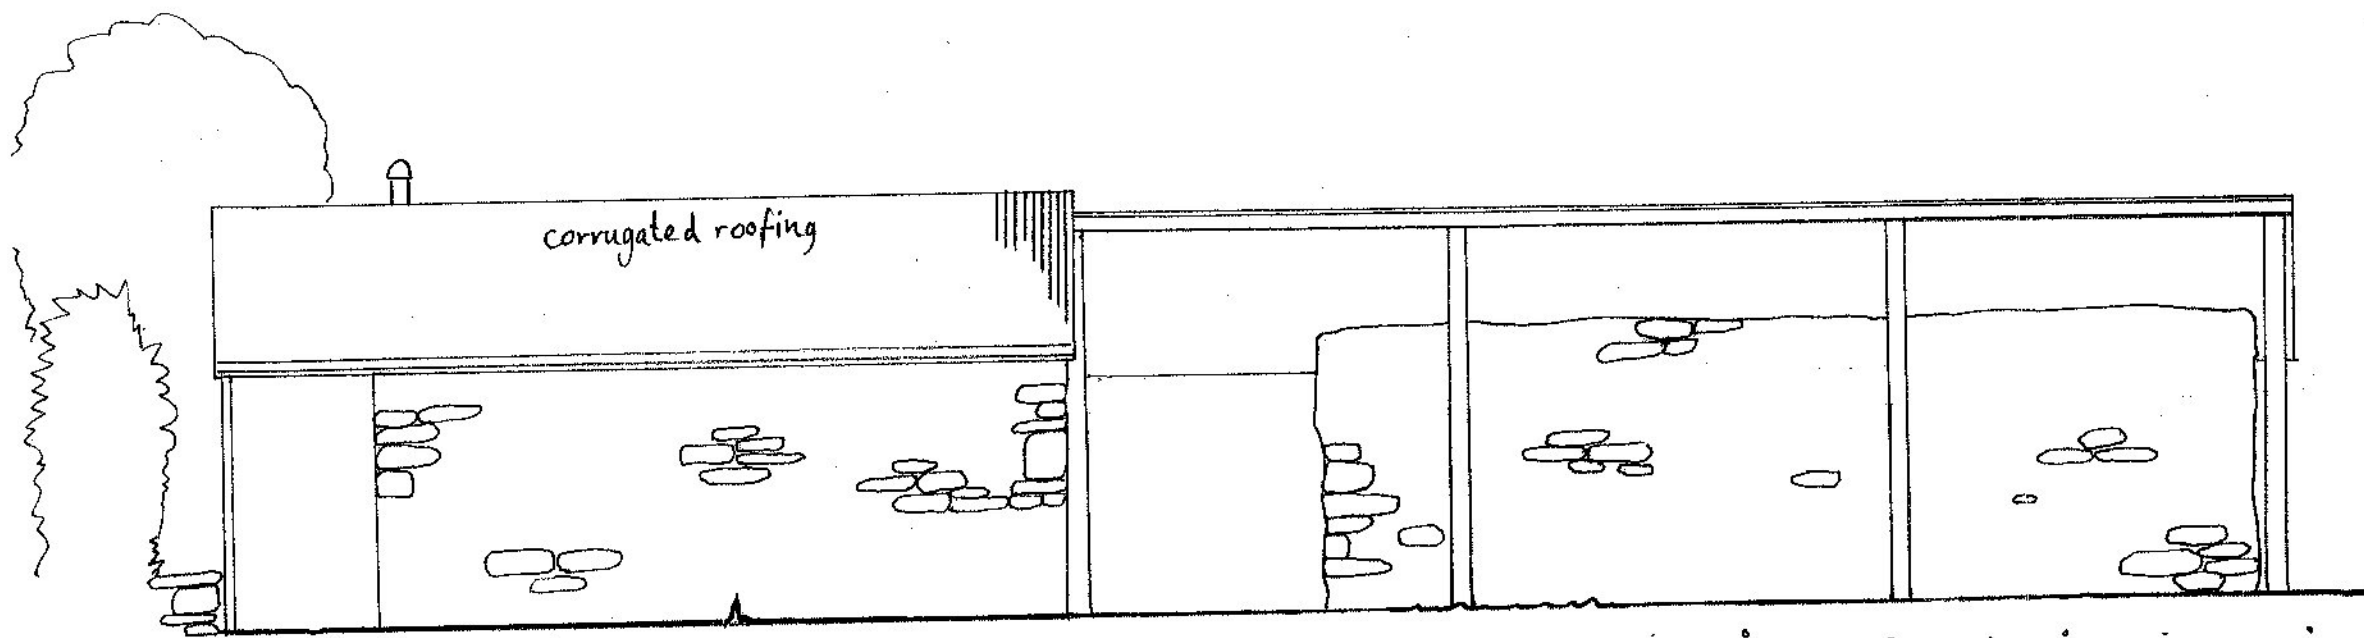


Existing Plan and Elevations  
for Hermits Corner Brimpsfield  
Scale 1:50


Applicant:  
Jason Addison  
[Redacted]

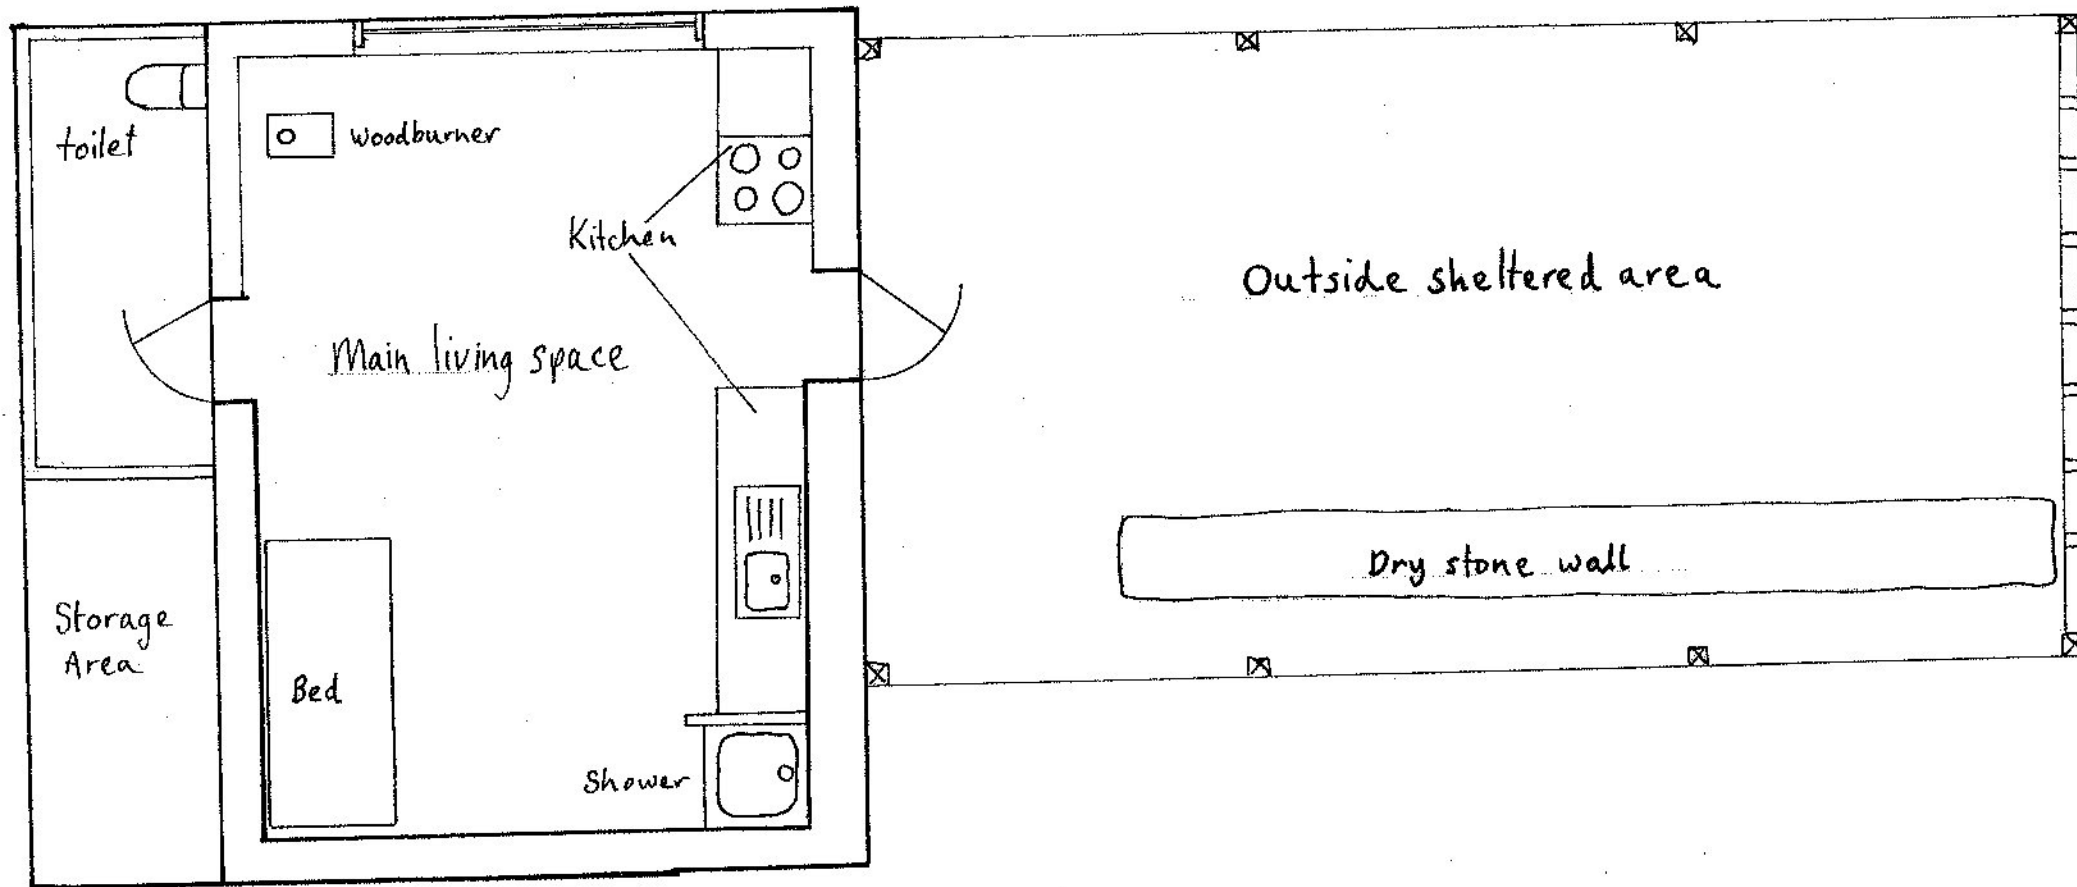


North Elevation

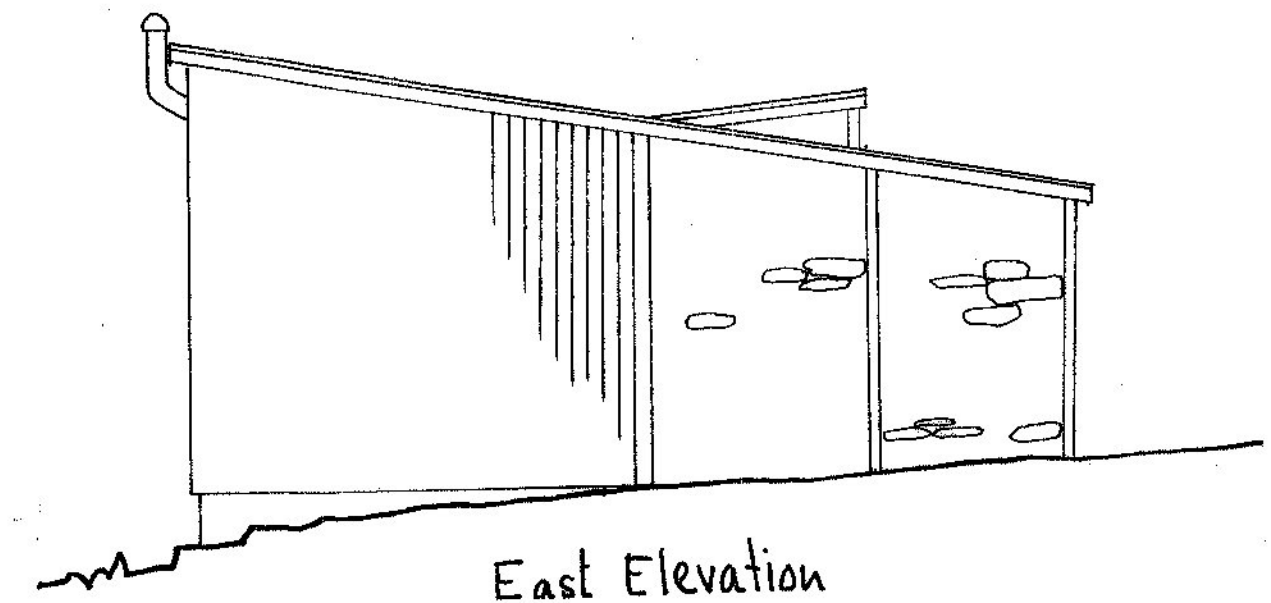

East Elevation

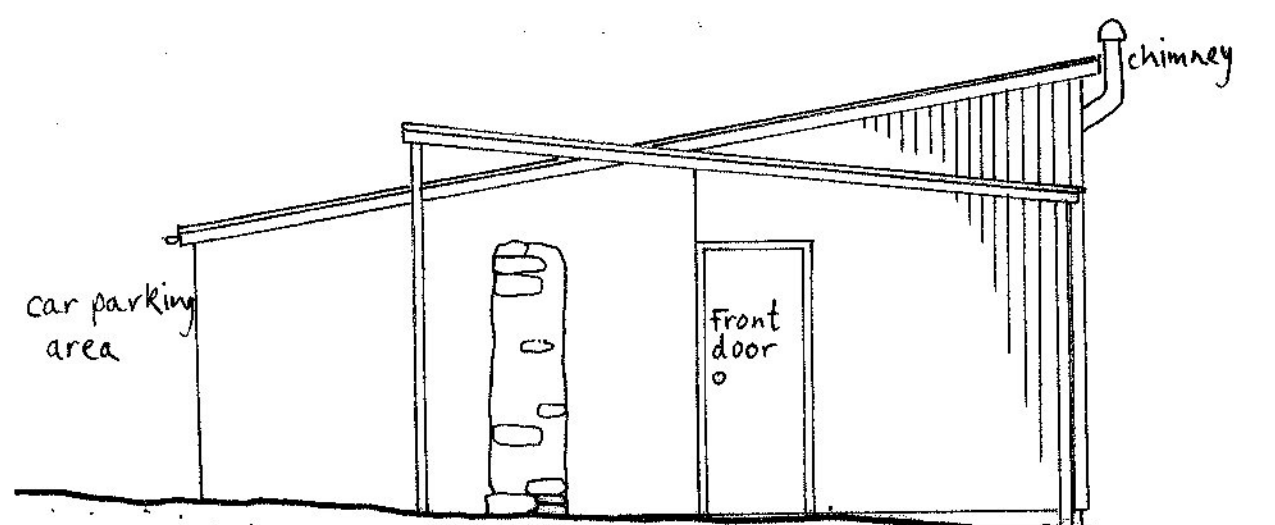

West Elevation

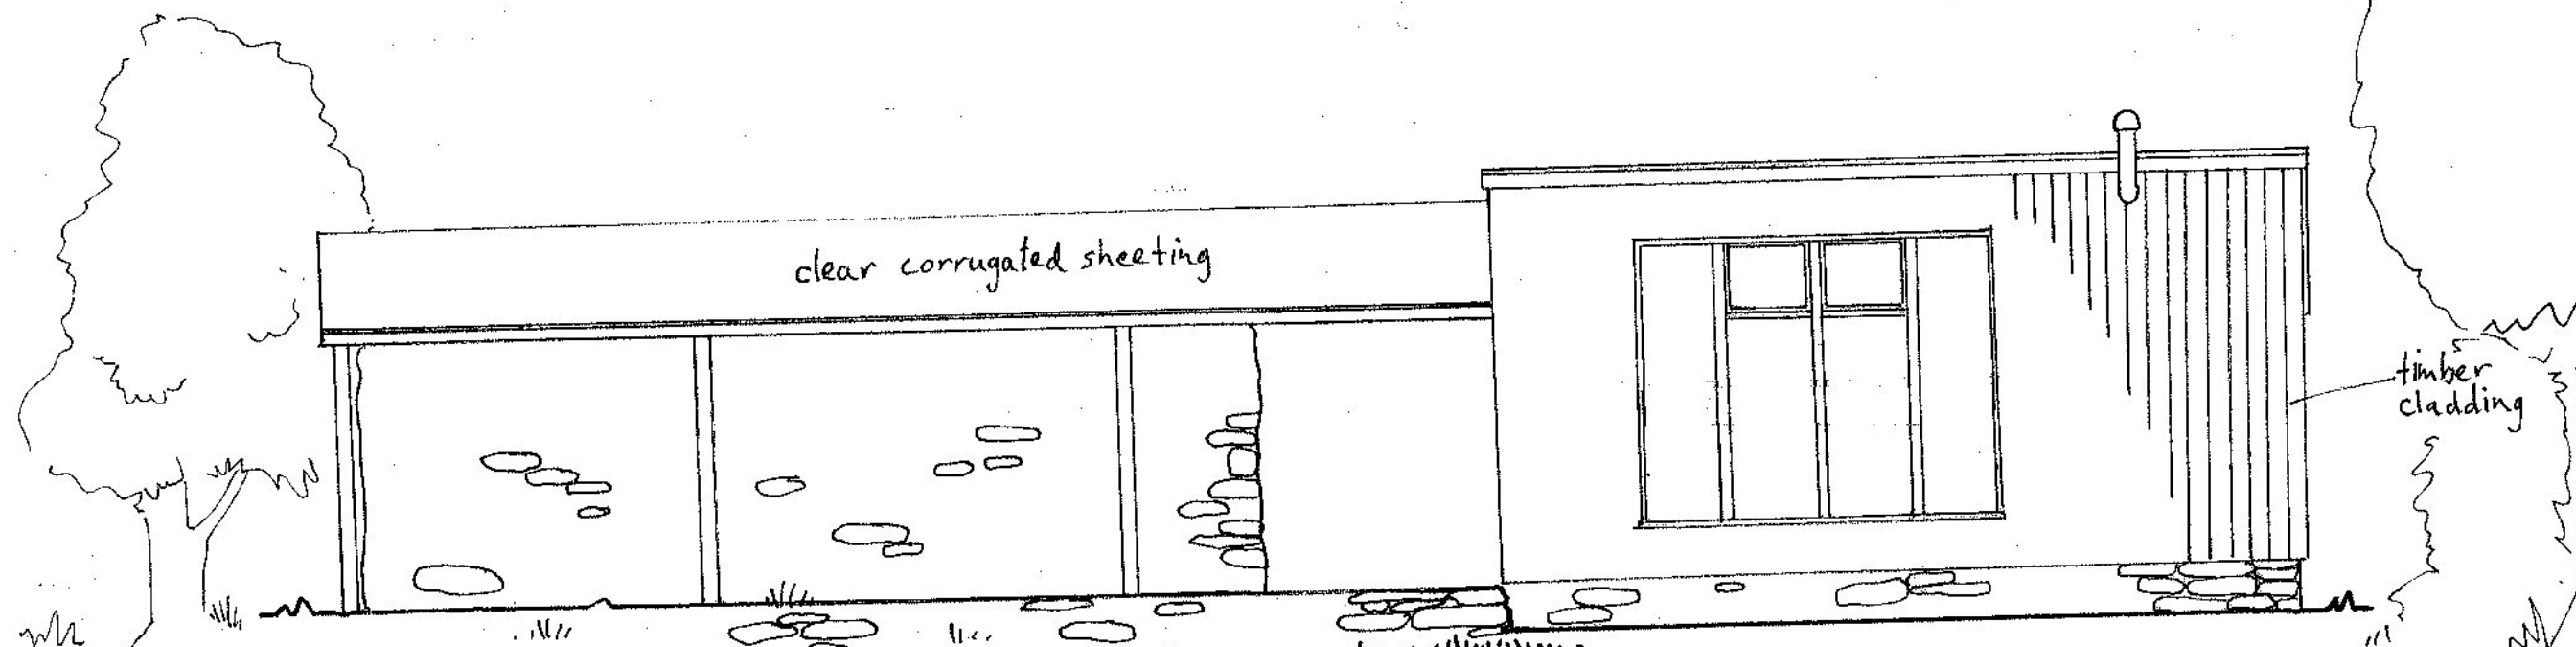

South Elevation