



SCALE

 

A3 PAPER

Existing First Floor Plan

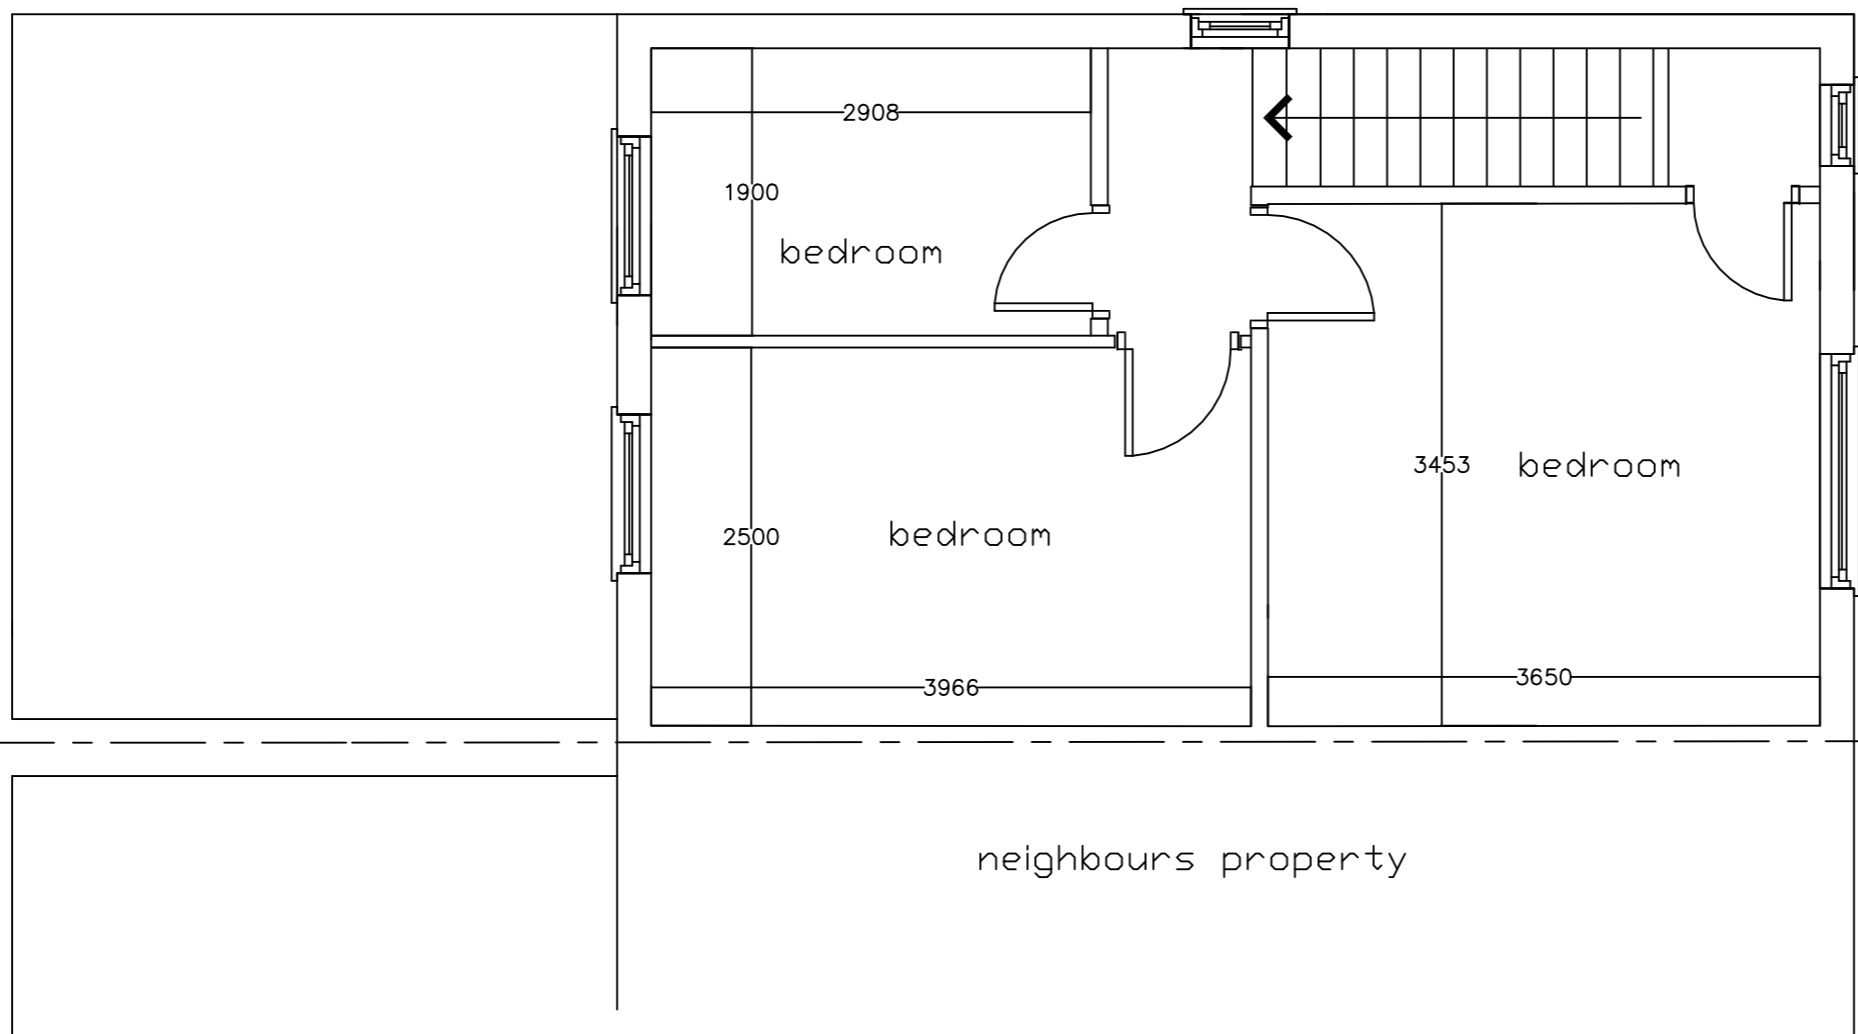

**JAC Associates**  
Property Consultants

Mob: 07779 653101

Project

54 Grenfell Avenue  
High Wycombe  
BUCKS  
HP12 3JT

Client

Drawing Title

Proposed Extension

Drawing Number

grenfellave-54 / 2  
existing first

Scale	Date
1 : 50	09-10-20

All dimensions and information contained in these plans should be checked on site and with the Local Authority prior to commencing any building works. The works may also be covered by the Town and Country Planning Acts, Building Acts and The Party Wall Act. No works should be commenced prior to obtaining all necessary consents.

