


South Elevation


North Elevation

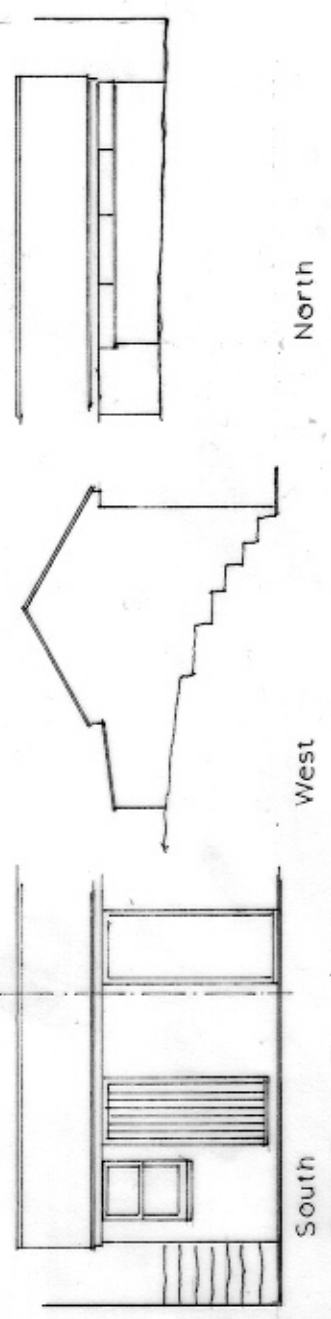


South
Boot Room Elevations

West


North

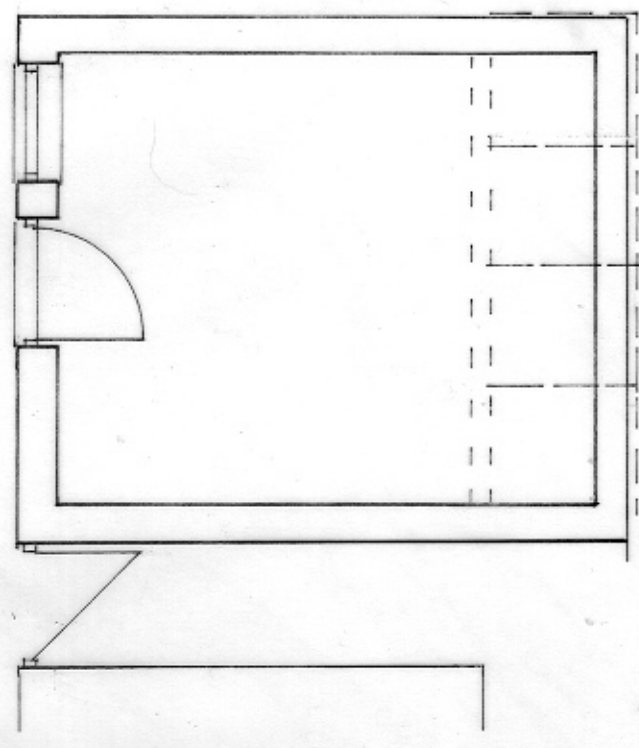


Boot Room Plan

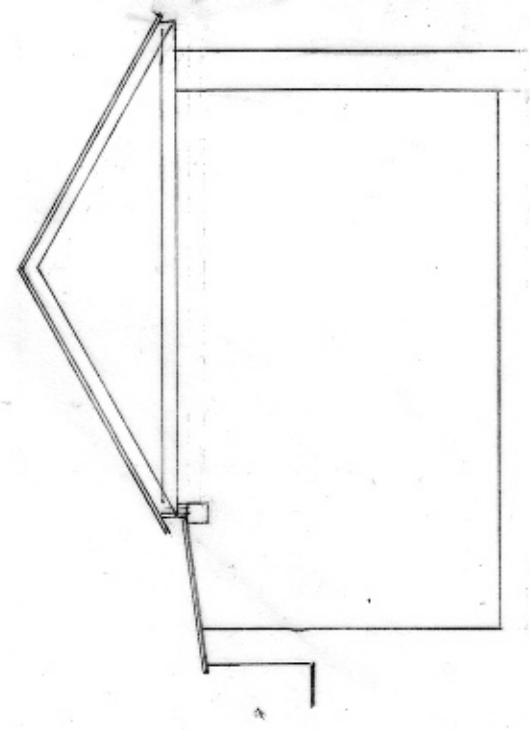

Boot Room Section

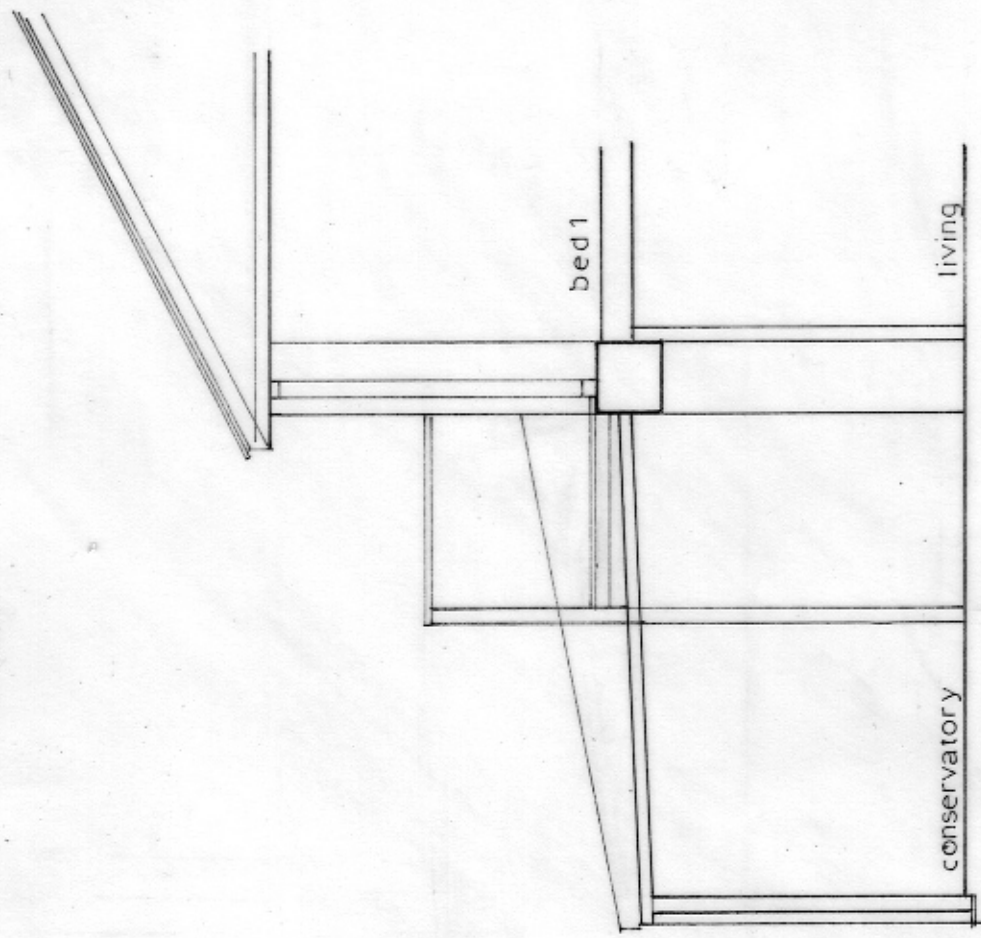

Section

 

DRG. No. 801-2	REV
John Coleman ARCHITECT	
page size A3	
© Copyright Reserved	Scale 1:100 1:50
	11/2020

EXISTING ELEVATIONS PLAN &
SECTIONS
6 COASTGUARD COTTAGES
LANGTON HERRING
WEYMOUTH
DT3 4HZ