



Notes

PRIOR TO THE COMMENCEMENT OF ANY WORKS, THE BUILDER IS TO CHECK AND/OR DETERMINE ALL CONSTRUCTION DETAILS, INCLUDING CHECKING EXISTING SITE LEVELS AND DIMENSIONS. THIS DRAWING IS TO BE READ IN CONJUNCTION WITH ALL OTHER PROJECT DRAWINGS, CONSTRUCTION NOTES AND/OR PROJECT SPECIFICATION. ALL DISCREPANCIES SHOULD BE REPORTED IMMEDIATELY.


THESE DRAWINGS ARE UNDER THE OWNERSHIP OF INSIDE OUT YOUR SPACE LTD. IF ANY CHANGES ARE MADE TO THE DESIGN WITHOUT PRIOR DISCUSSION WITH INSIDE OUT YOUR SPACE, THE PERSON(S) RESPONSIBLE WILL TAKE ON THE PRINCIPAL DESIGNER ROLE, ITS RESPONSIBILITIES AND LIABILITIES.

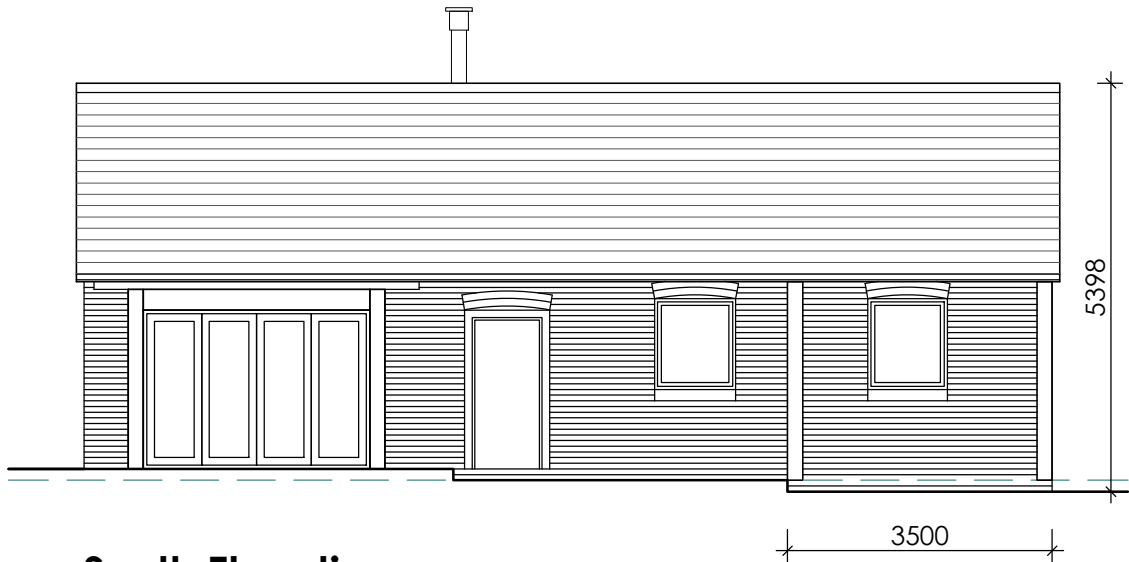

South Elevation

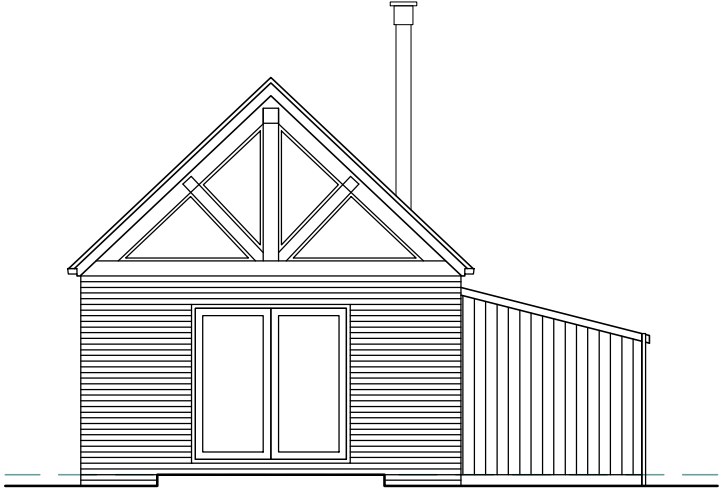


East Elevation

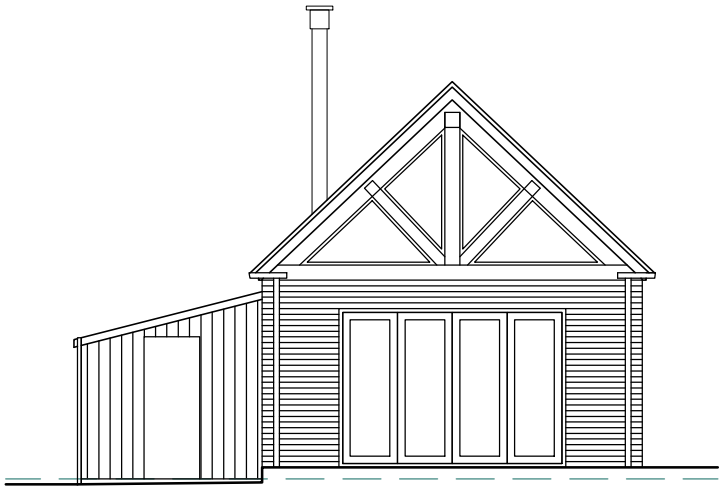

West Elevation



North Elevation

 

Scale Bar - 1:100

Project Address		No. Date Revisions	
Ms Sophie Lamb Garage Conversion at The Old Rectory Elsdons Lane, Monkton Wyld Dorset DT6 6DA			
Drawing Title Proposed Elevations	Date 28/10/2020	Drawn by GW	Drawing No. 070 STEP 2_03
	Scale 1:100 @ A3	Checked by GW	Stage STEP 2
Company Address Inside Out Your Space Limited, The Town Mill, Mill Lane, Lyme Regis, Dorset, DT7 3PU. T: 01252 811108. E: info@insideout-yourspace.co.uk, W: www.insideout-yourspace.co.uk			