




MATERIALS
 WALLS; NATURAL STONE TO MATCH
 ROOF; TILES TO MATCH
 WINDOWS; TO MATCH THE EXISTING
 DOORS; TO MATCH THE EXISTING

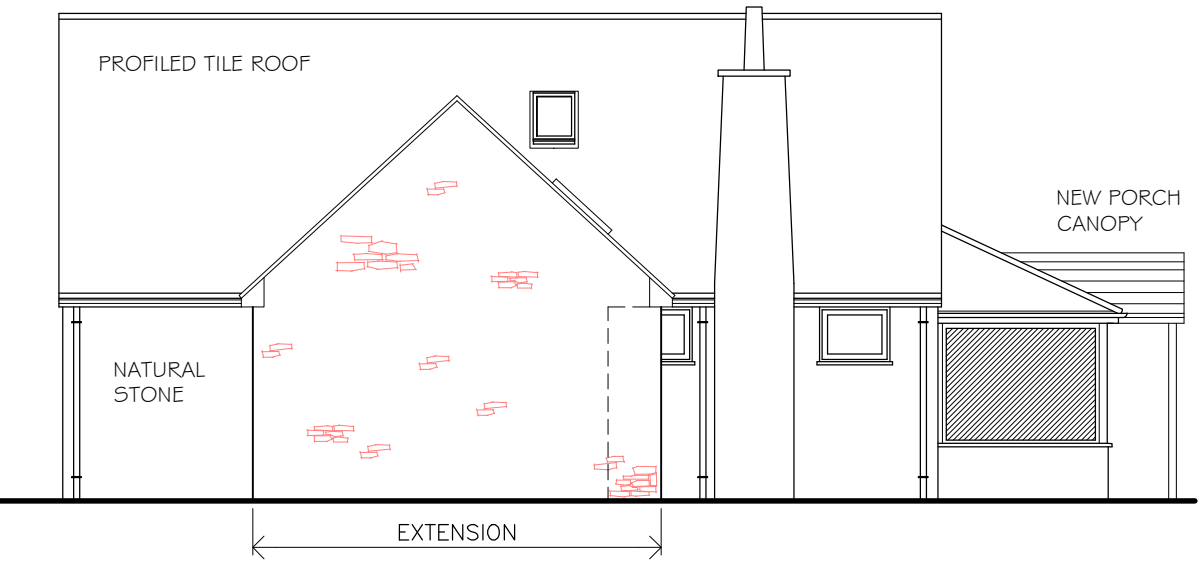

NORTH WEST ELEVATION

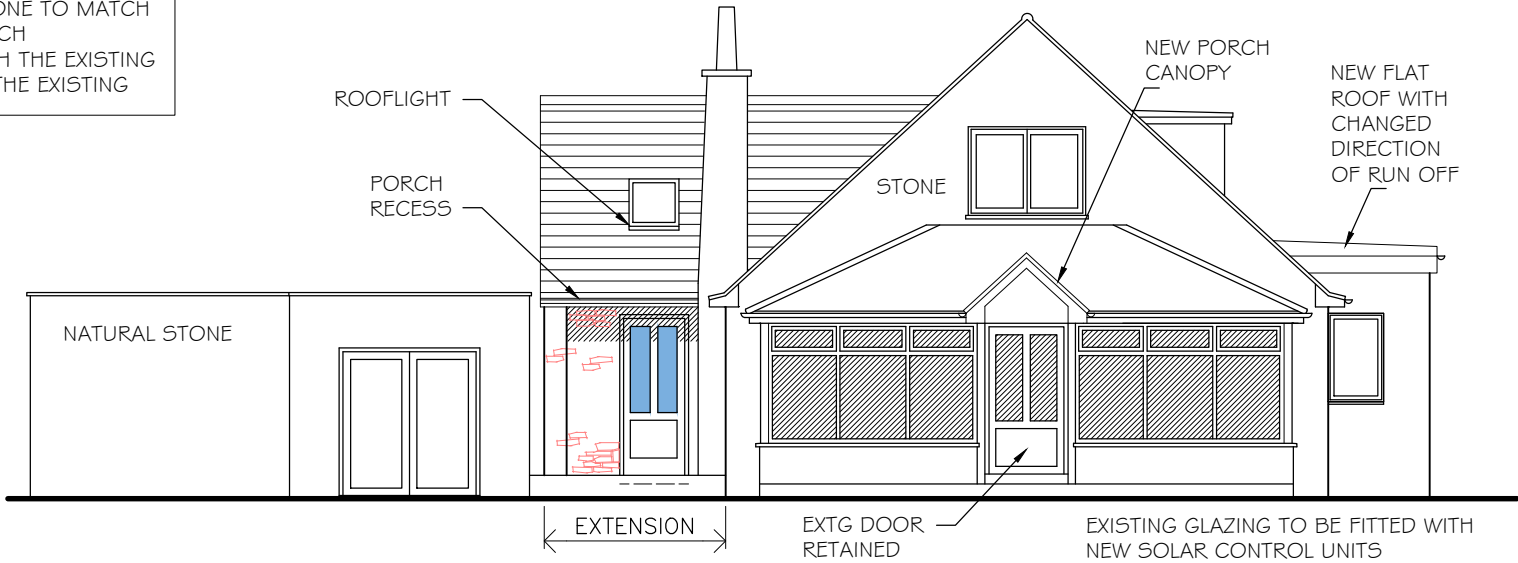


SOUTH WEST ELEVATION

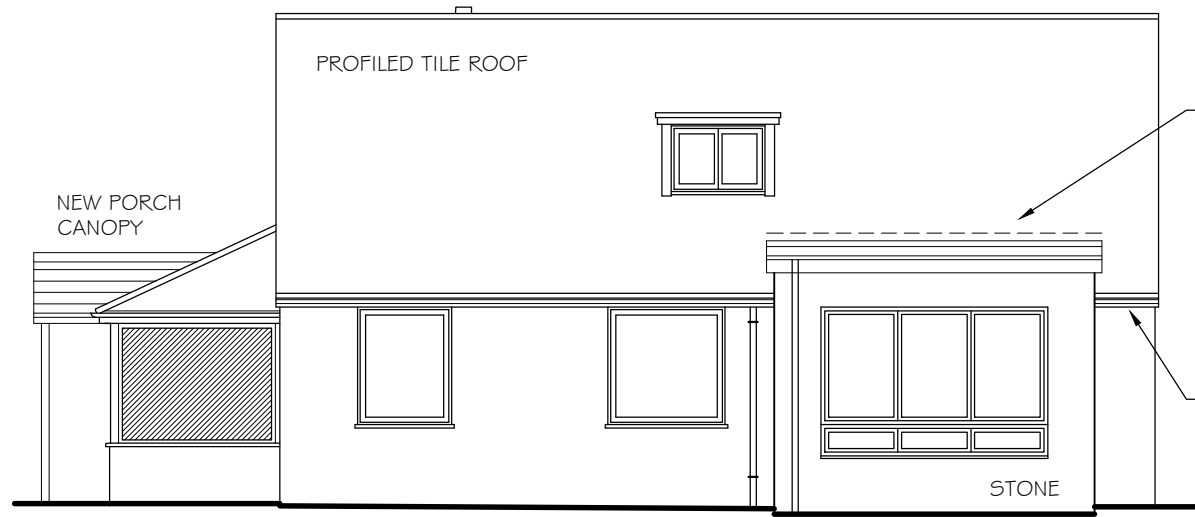

SOUTH EAST ELEVATION

REPLACE EXTG FLAT ROOF WITH NEW FLAT ROOF AT HIGHER LEVEL

EXISTING SECTION OF FINLOCK GUTTER TO BE REMOVED AND CONVERTED TO KICKED EAVES TO MATCH OTHER AREAS

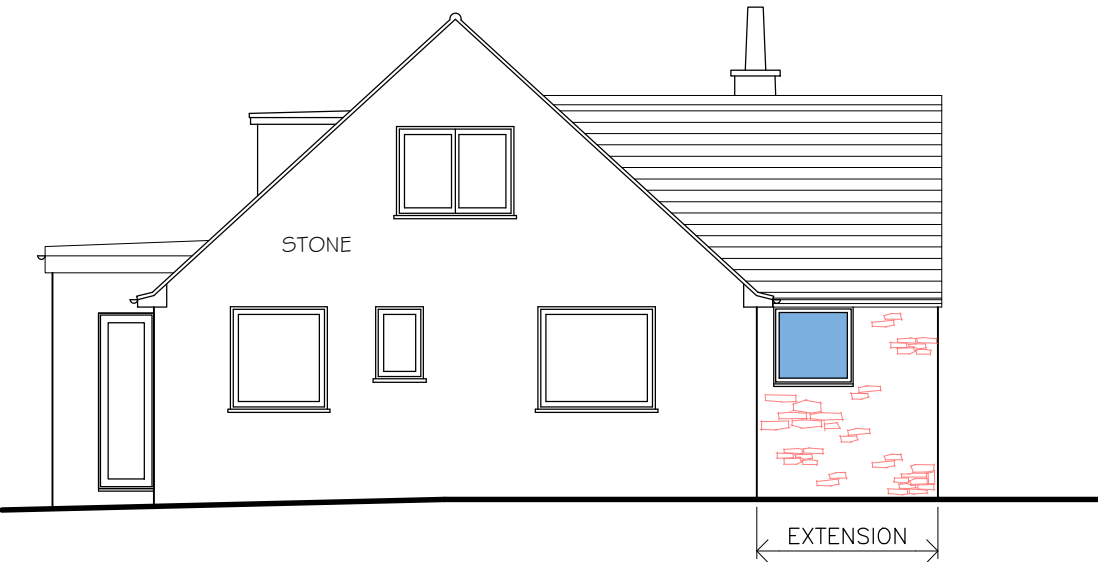

NORTH EAST ELEVATION

0 10 20 30 40 50mm @ A3 1:1

JM ARCHITECTURE LTD

EXTENSIONS & ALTERATIONS
 GALLEONS LAP
 GREENHAYES, SHIPTON GORGE, DORSET
 PROPOSED ELEVATIONS

SCALE 1:100 | NOV 20 | DRG No 1166/02

9 CHANCERY LANE • BRIDPORT • DORSET DT6 3PX

TEL 01308 427224

101220