

NOTES

This drawing is the copyright of Quattro Design Architects Ltd and should not be reproduced in whole or in part without written permission. Only figured dimensions to be used for construction. Check all dimensions on site. Any discrepancies are to be reported to the Architect as soon as possible.

REVISIONS

REV: DATE - DRAWN - CHECKED: NOTES

-: 06.07.20 - HD - HP:
Drawing created.

-A 09.0.20 - HD - HP
Drawing updated following feedback from client.

-B 16.07.20 - HD - HP
Juliet balcony added to west elevation.




East Elevation (Front)



North Elevation (Side)



West Elevation (Rear)

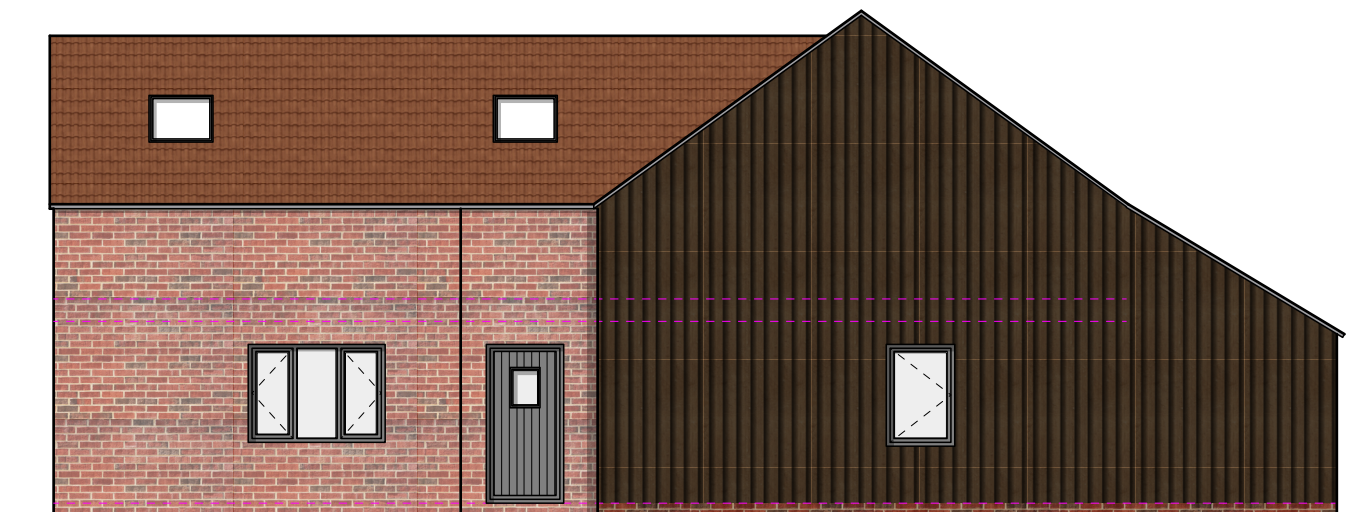

South Elevation (Side)

Key

-  Red Concrete Roof Tiles
-  Black Timber Cladding
-  Red Brick



DRAWING TITLE

Proposed Elevations

Plot 2

PROJECT

Land to south of Lion House,
High Street Saul

CLIENT

Aqua Construction

SCALE 1:100@A3

DATE June 2020



DRAWING NO. REV

5904/P/71 **B**