

NOTES

This drawing is the copyright of Quattro Design Architects Ltd and should not be reproduced in whole or in part without written permission. Only figured dimensions to be used for construction. Check all dimensions on site. Any discrepancies are to be reported to the Architect as soon as possible.


REVISIONS

REV. DATE - DRAWN - CHECKED: NOTES


-: 06.07.20 - HD - HP:
Drawing created.

-A 09.07.20 - HD - HP:
Drawing updated following client comments.

-B 16.07.20 - HD - HP:
French doors and Juliet balcony added to bedroom 1.

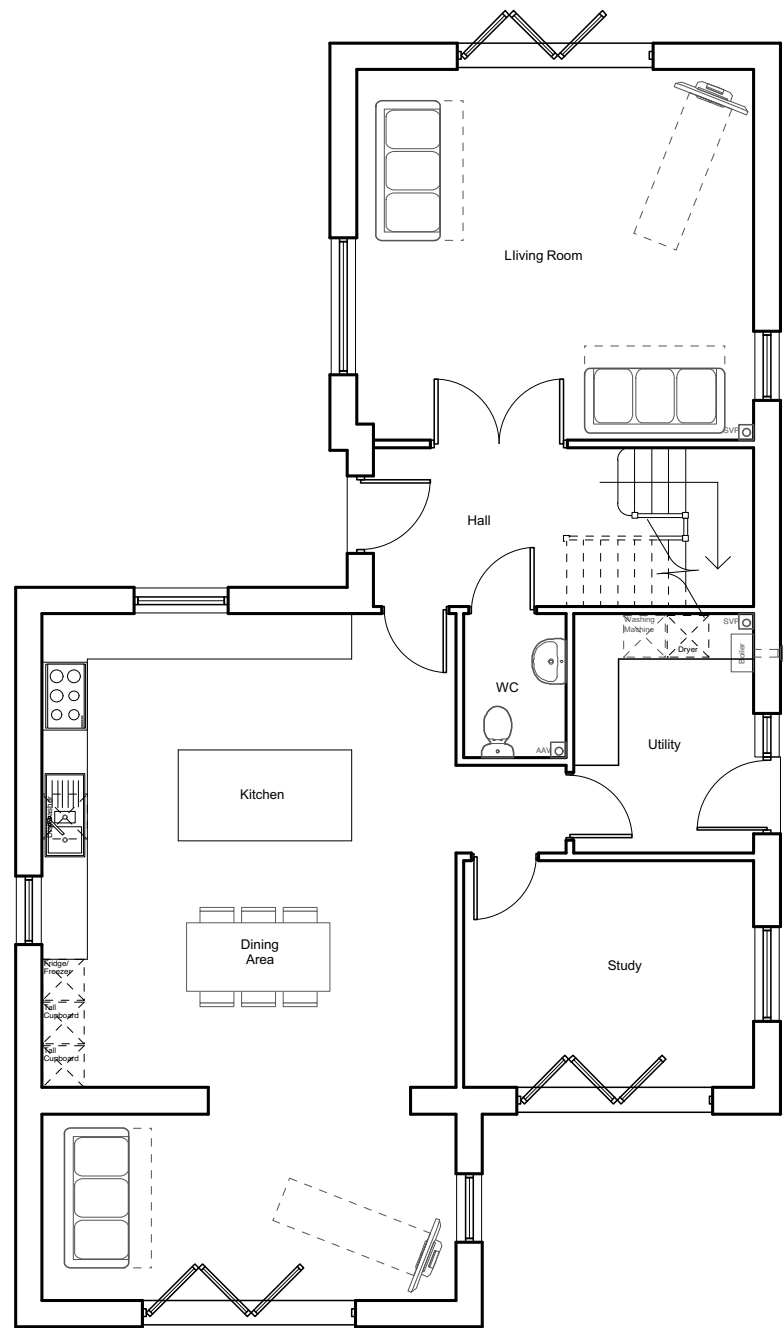

Ground Floor

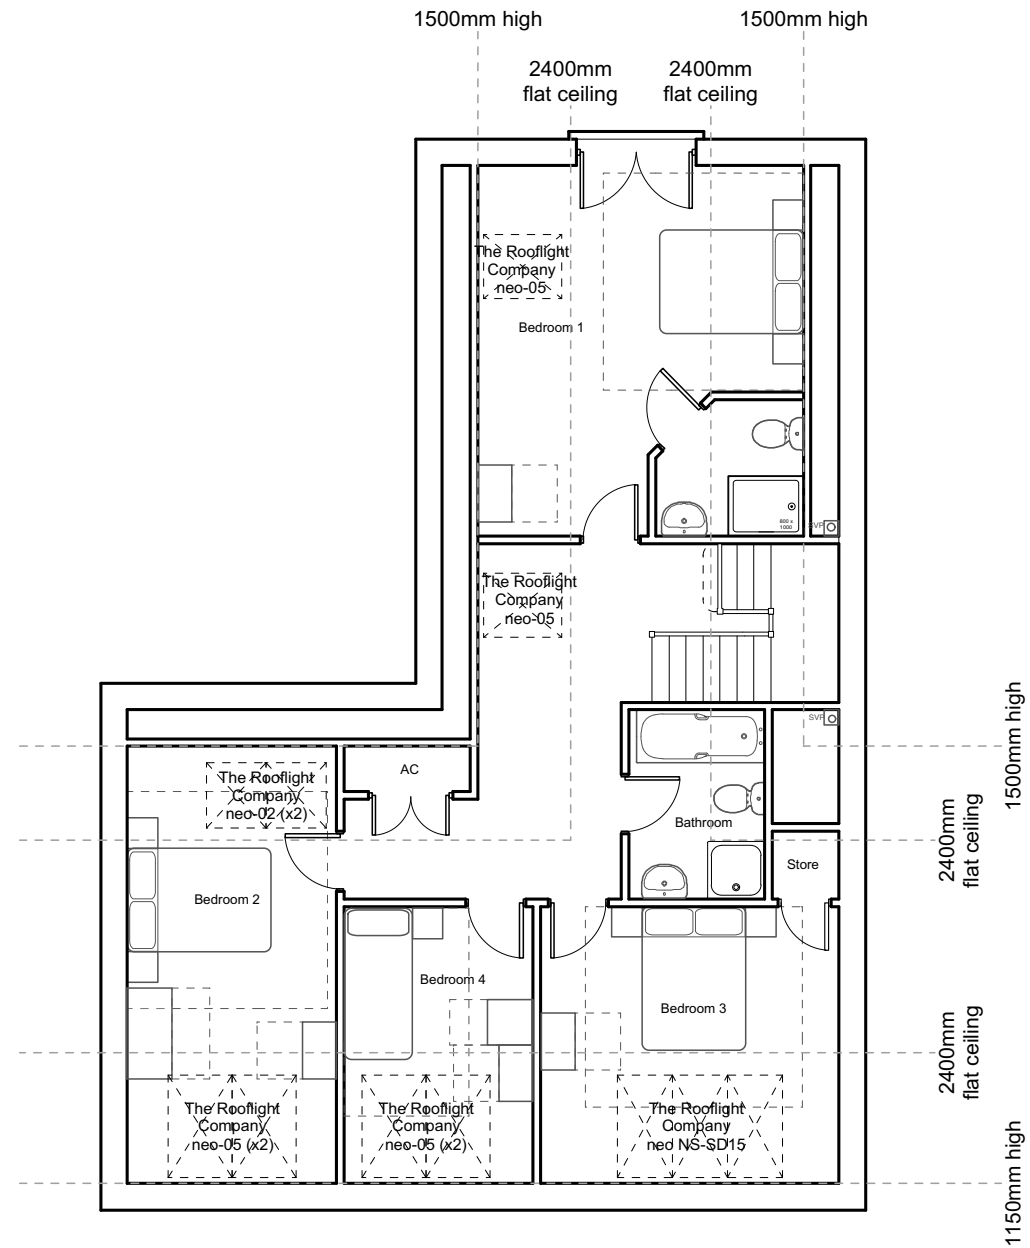

First Floor



DRAWING TITLE

Proposed Floor Plans

Plot 2 @ 198.7m2

PROJECT

Land to the South of Lion House, High Street, Saul

CLIENT

Aqua Construction

SCALE 1:100@A3

DATE July 2020



DRAWING NO. REV

5904-P-36 **B**