

NOTES


This drawing is the copyright of Quattro Design Architects Ltd and should not be reproduced in whole or in part without written permission. Only figured dimensions to be used for construction. Check all dimensions on site. Any discrepancies are to be reported to the Architect as soon as possible.

REVISIONS

REV: DATE - DRAWN - CHECKED: NOTES

-: 01.04.19 - HP:
Drawing created.

A: 27.07.20 - HD - HP:
Drawing finalised for planning submission.

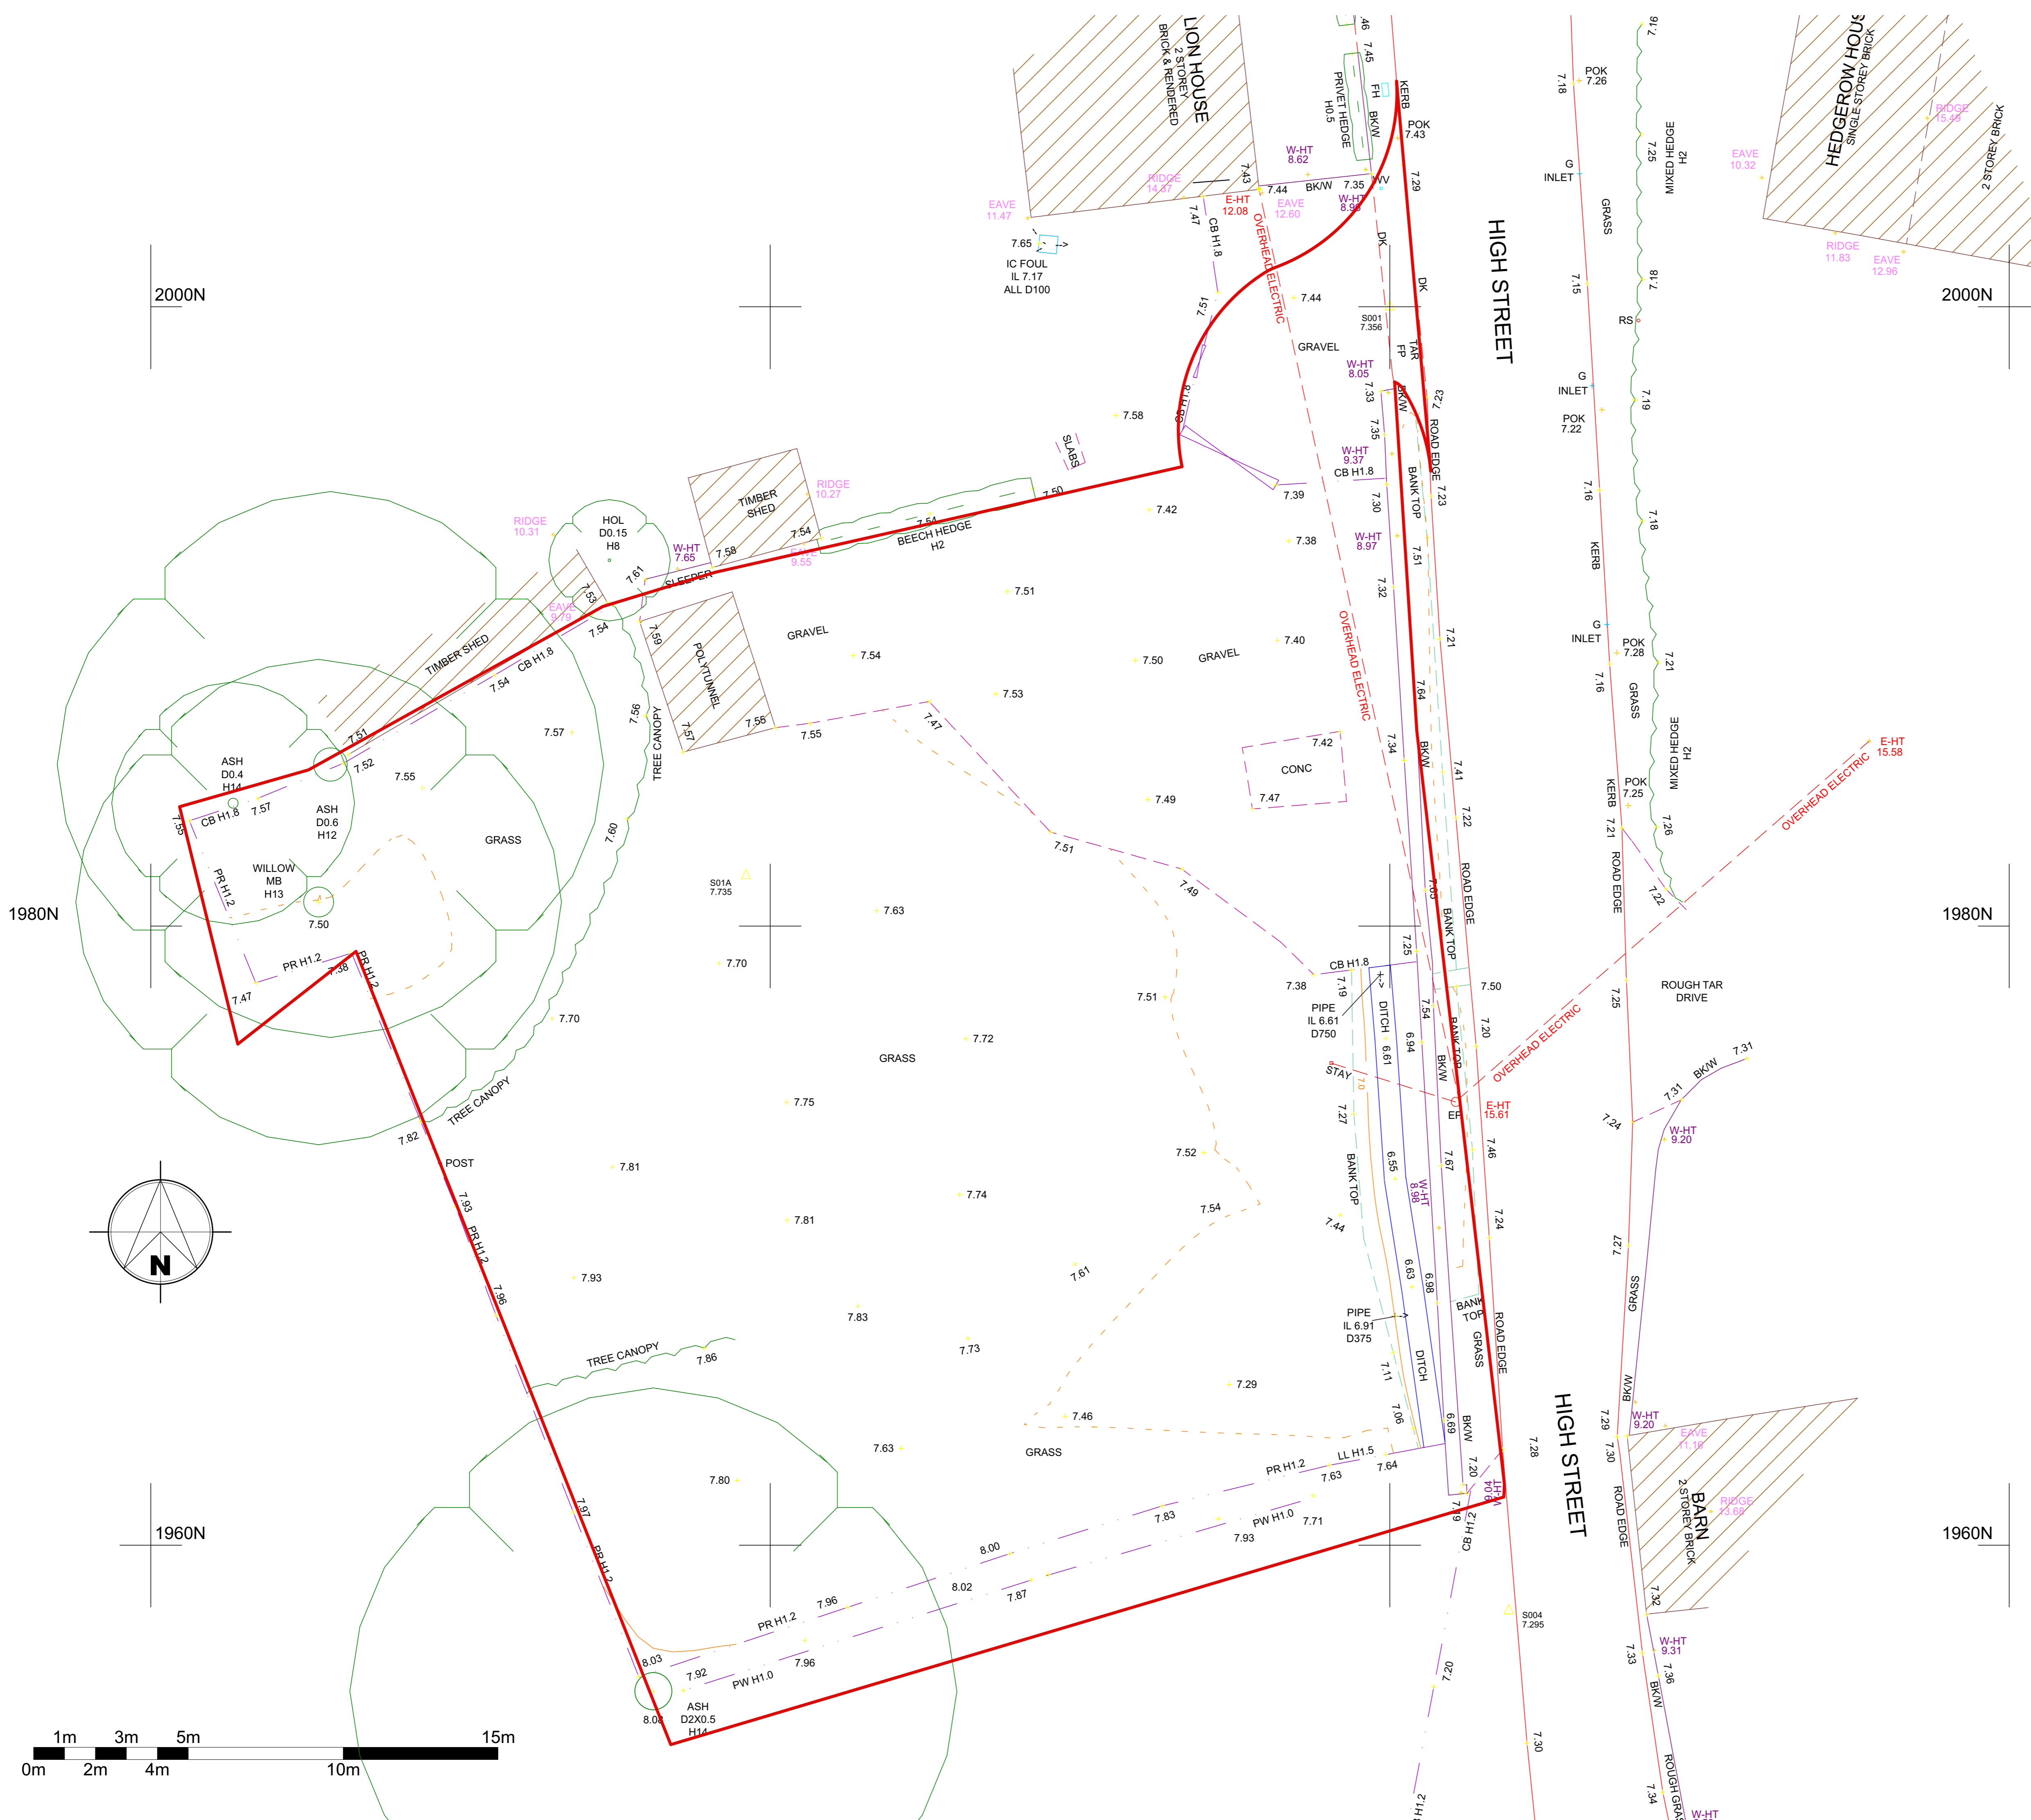

DRAWING TITLE

Existing Site Plan

PROJECT

Land to south of Lion House,
High Street Saul

CLIENT

Aqua Construction

SCALE

1:100@A1

DATE

Feb 2019



DRAWING NO.

REV

5904/P/20

A