

NOTES

This drawing is the copyright of Quattro Design Architects Ltd and should not be reproduced in whole or in part without written permission. Only figured dimensions to be used for construction. Check all dimensions on site. Any discrepancies are to be reported to the Architect as soon as possible.

REVISIONS

REV: DATE - DRAWN - CHECKED: NOTES

-: 28.01.20 - LM - HP:
Drawing created.


A: 12.02.20 - LM - HP:
Layout amended according to client comments dated 06.02.20

B: 09.06.20 - HP Layout amended


C: 09.07.20 - HP:
Plot 1 amended

D: 23.07.20 - HP:
Layout amended as per client email dated 14.07.20

E: 24.07.20 - HD - HP:
Plans finalised for planning submission.

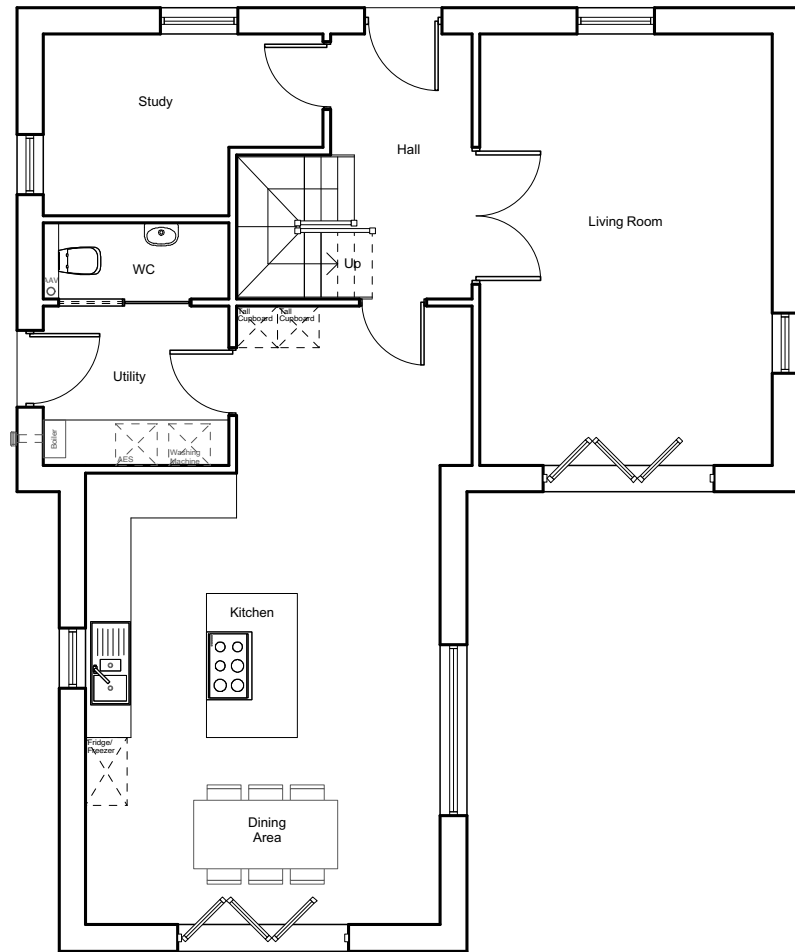

Ground Floor Plan

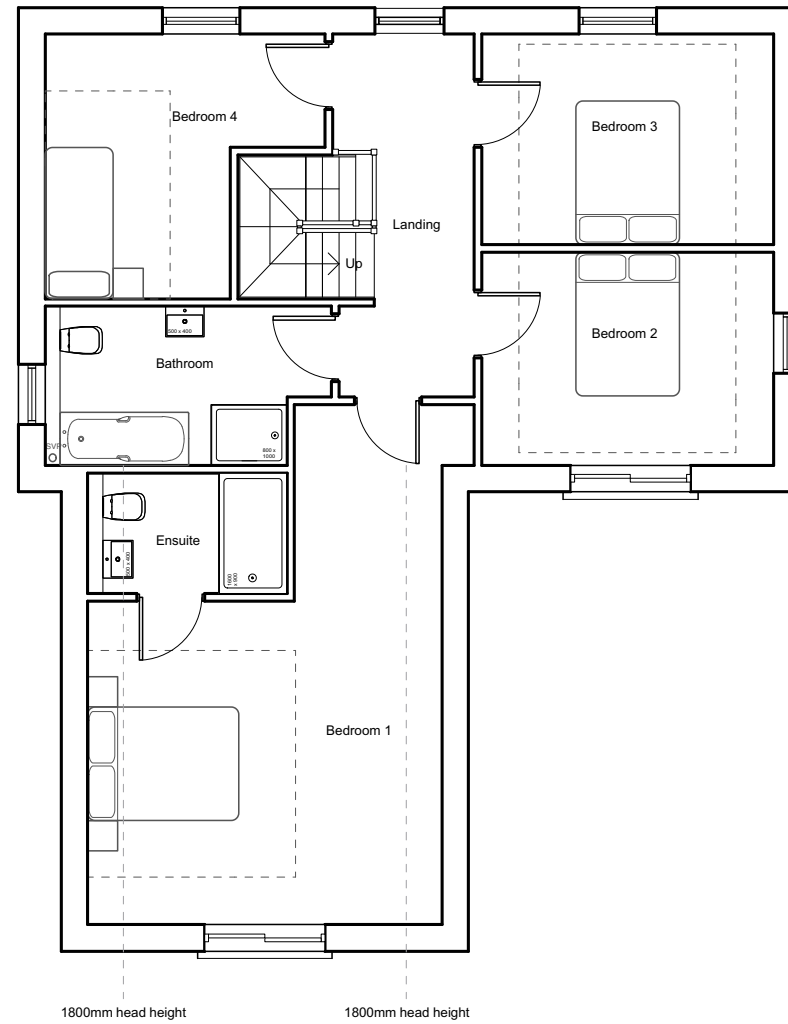

First Floor Plan



DRAWING TITLE

Proposed Floor Plan

Plot 1 @ 167m2

PROJECT

Land to the South of Lion House, High Street, Saul

CLIENT

Aqua Construction

SCALE 1:100@A3

DATE June 2020



DRAWING NO. REV

5904-P-32 **E**