




SOUTH ELEVATION

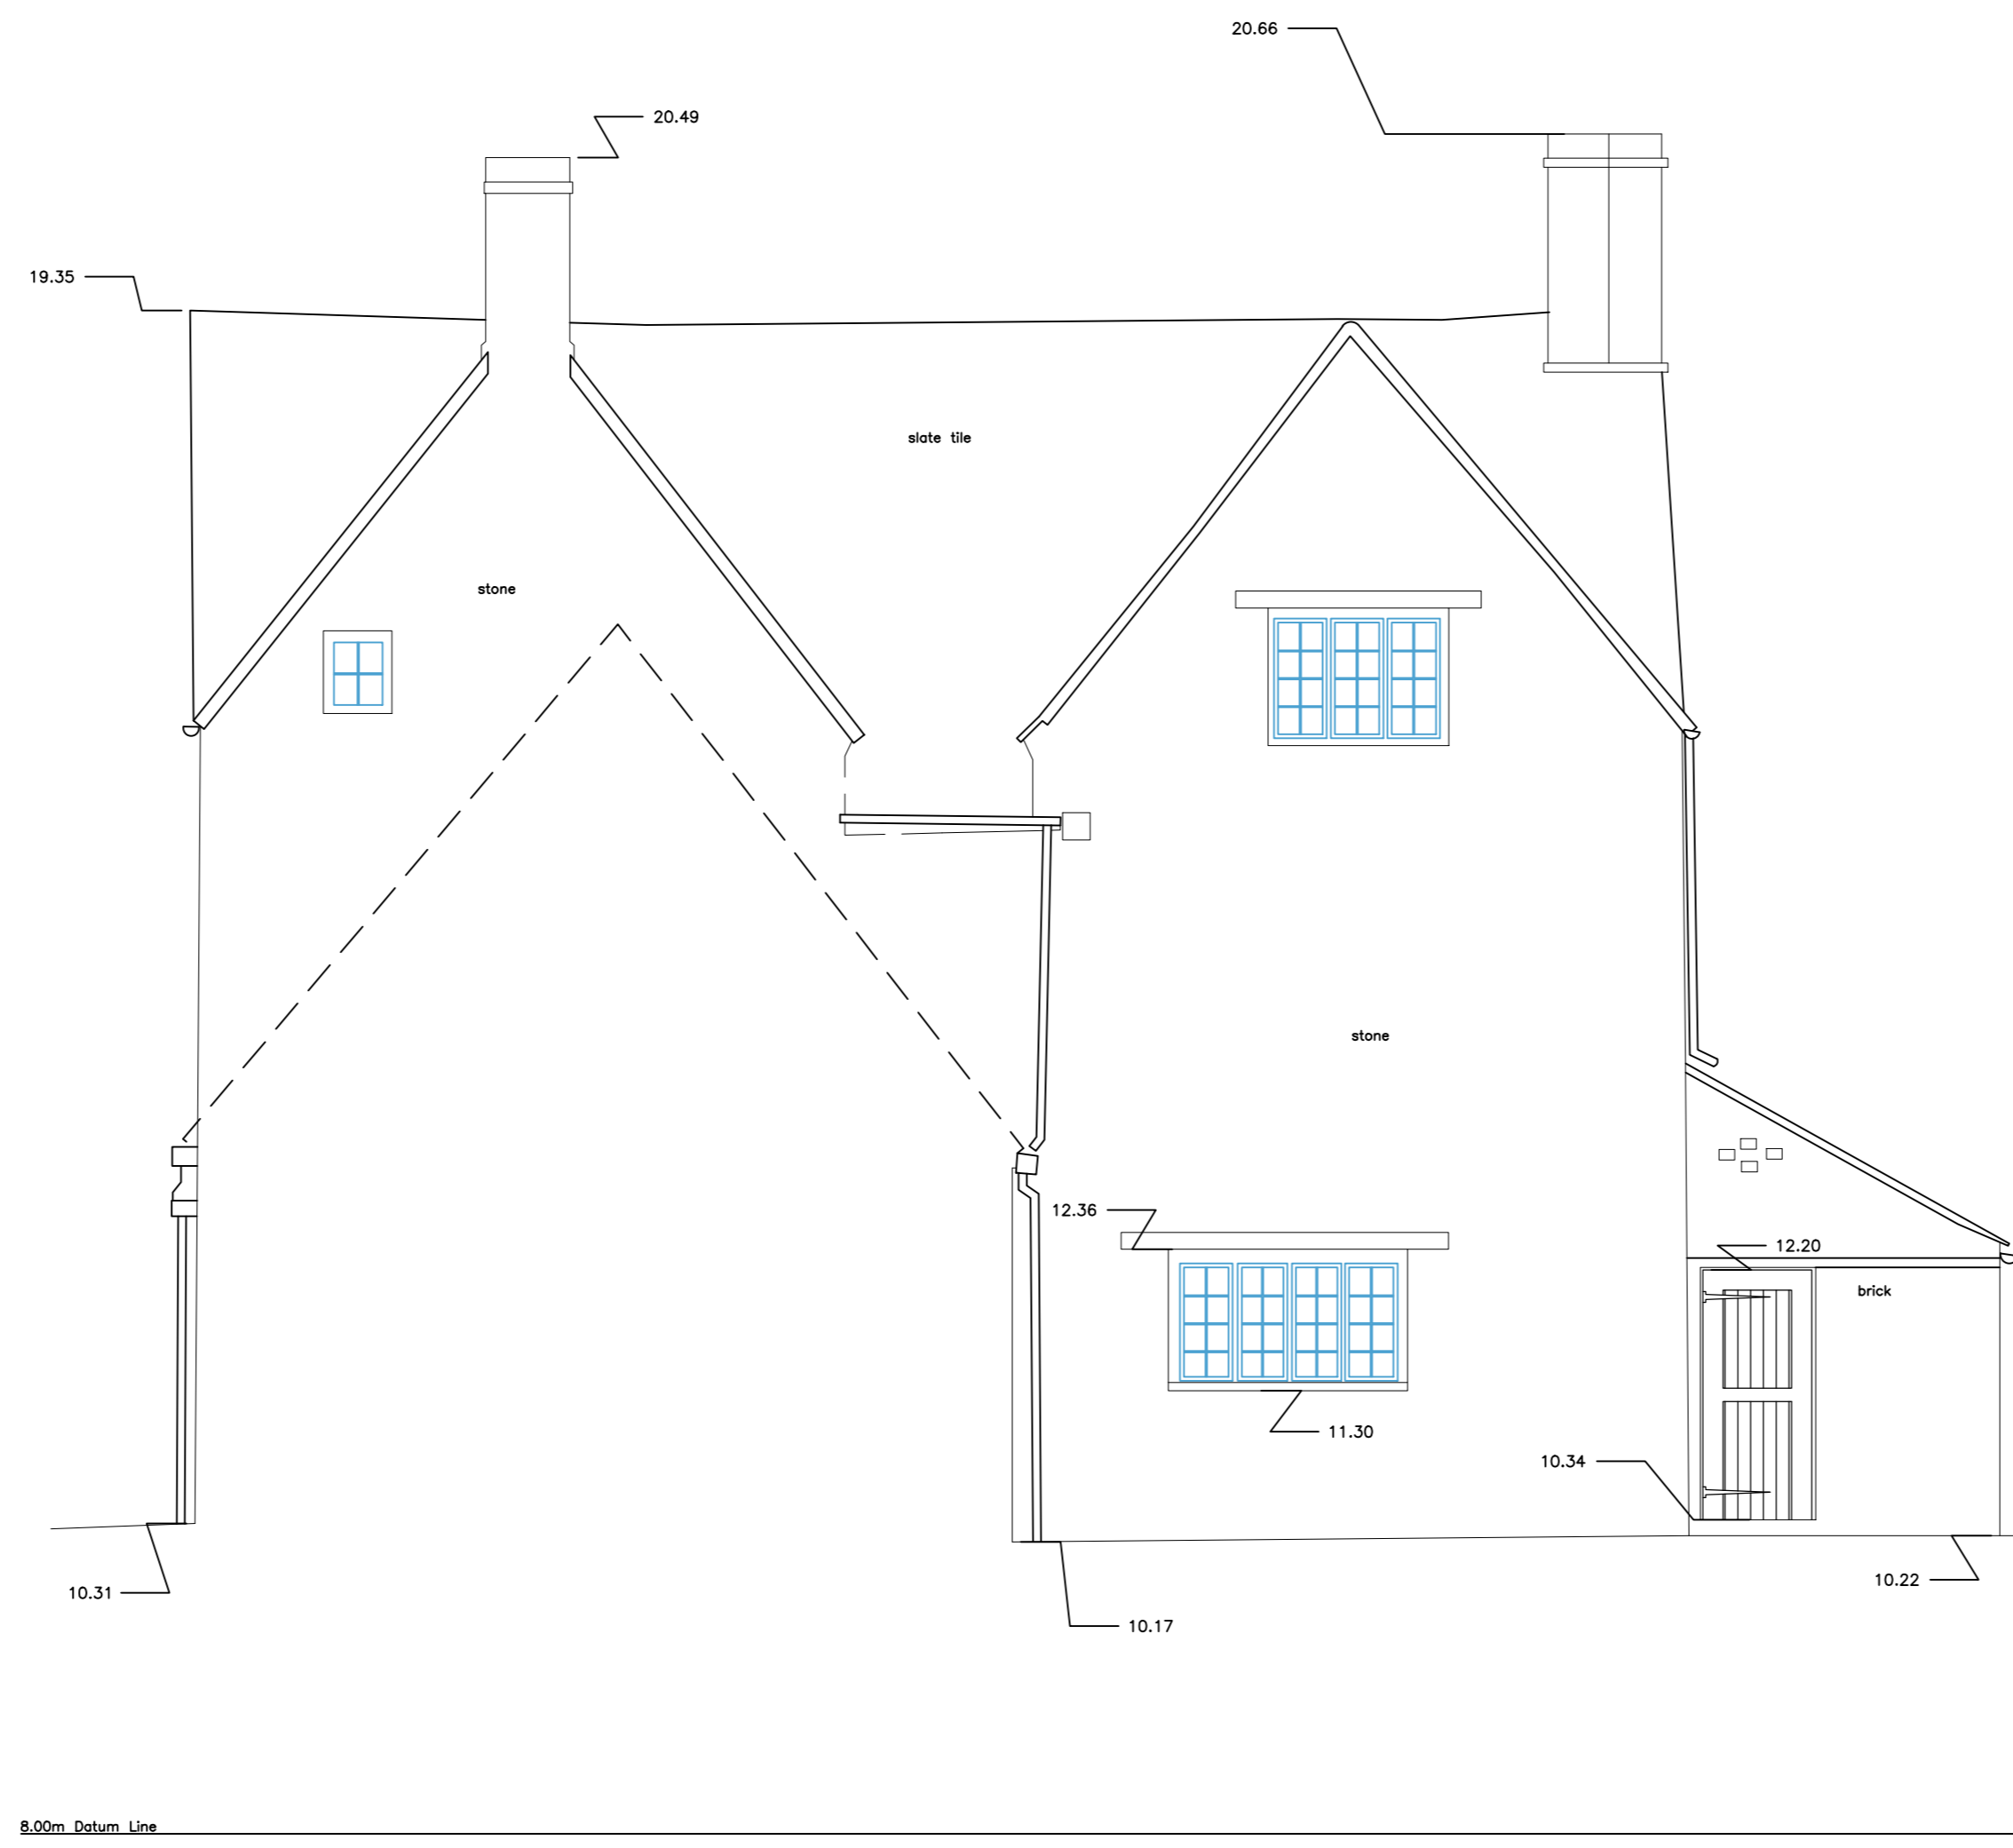


SOUTH COURTYARD ELEVATION

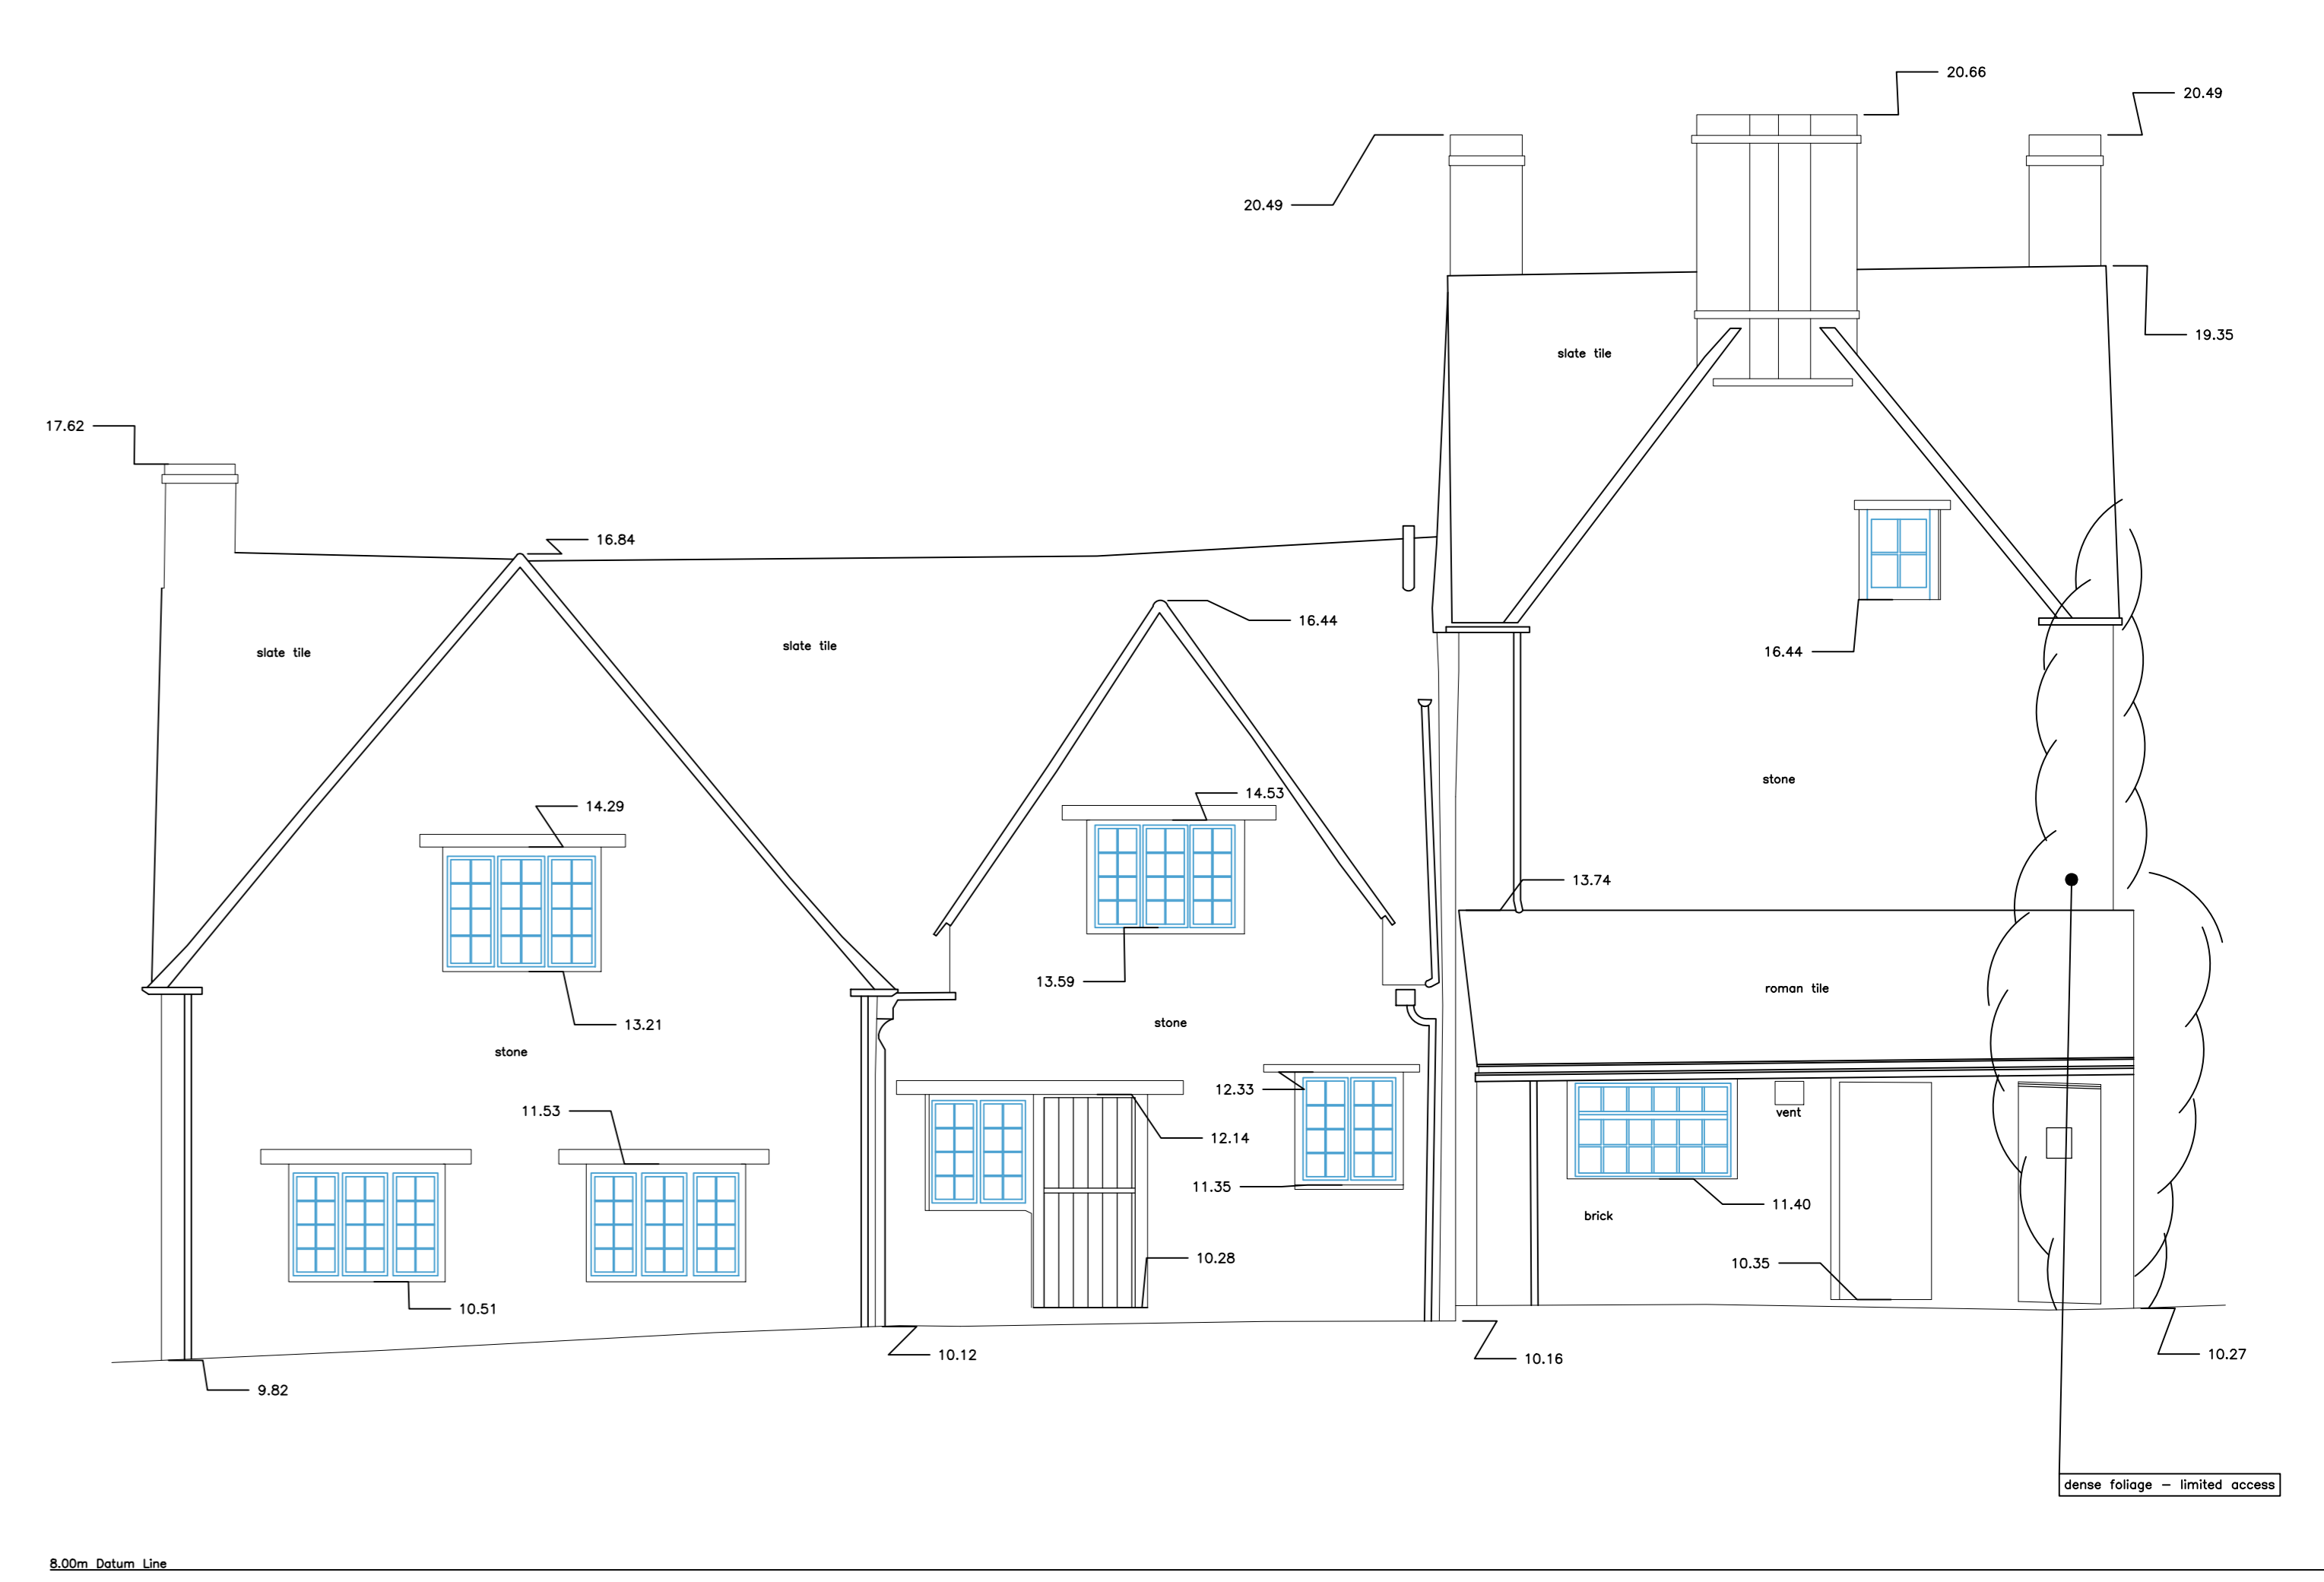


EAST ELEVATION

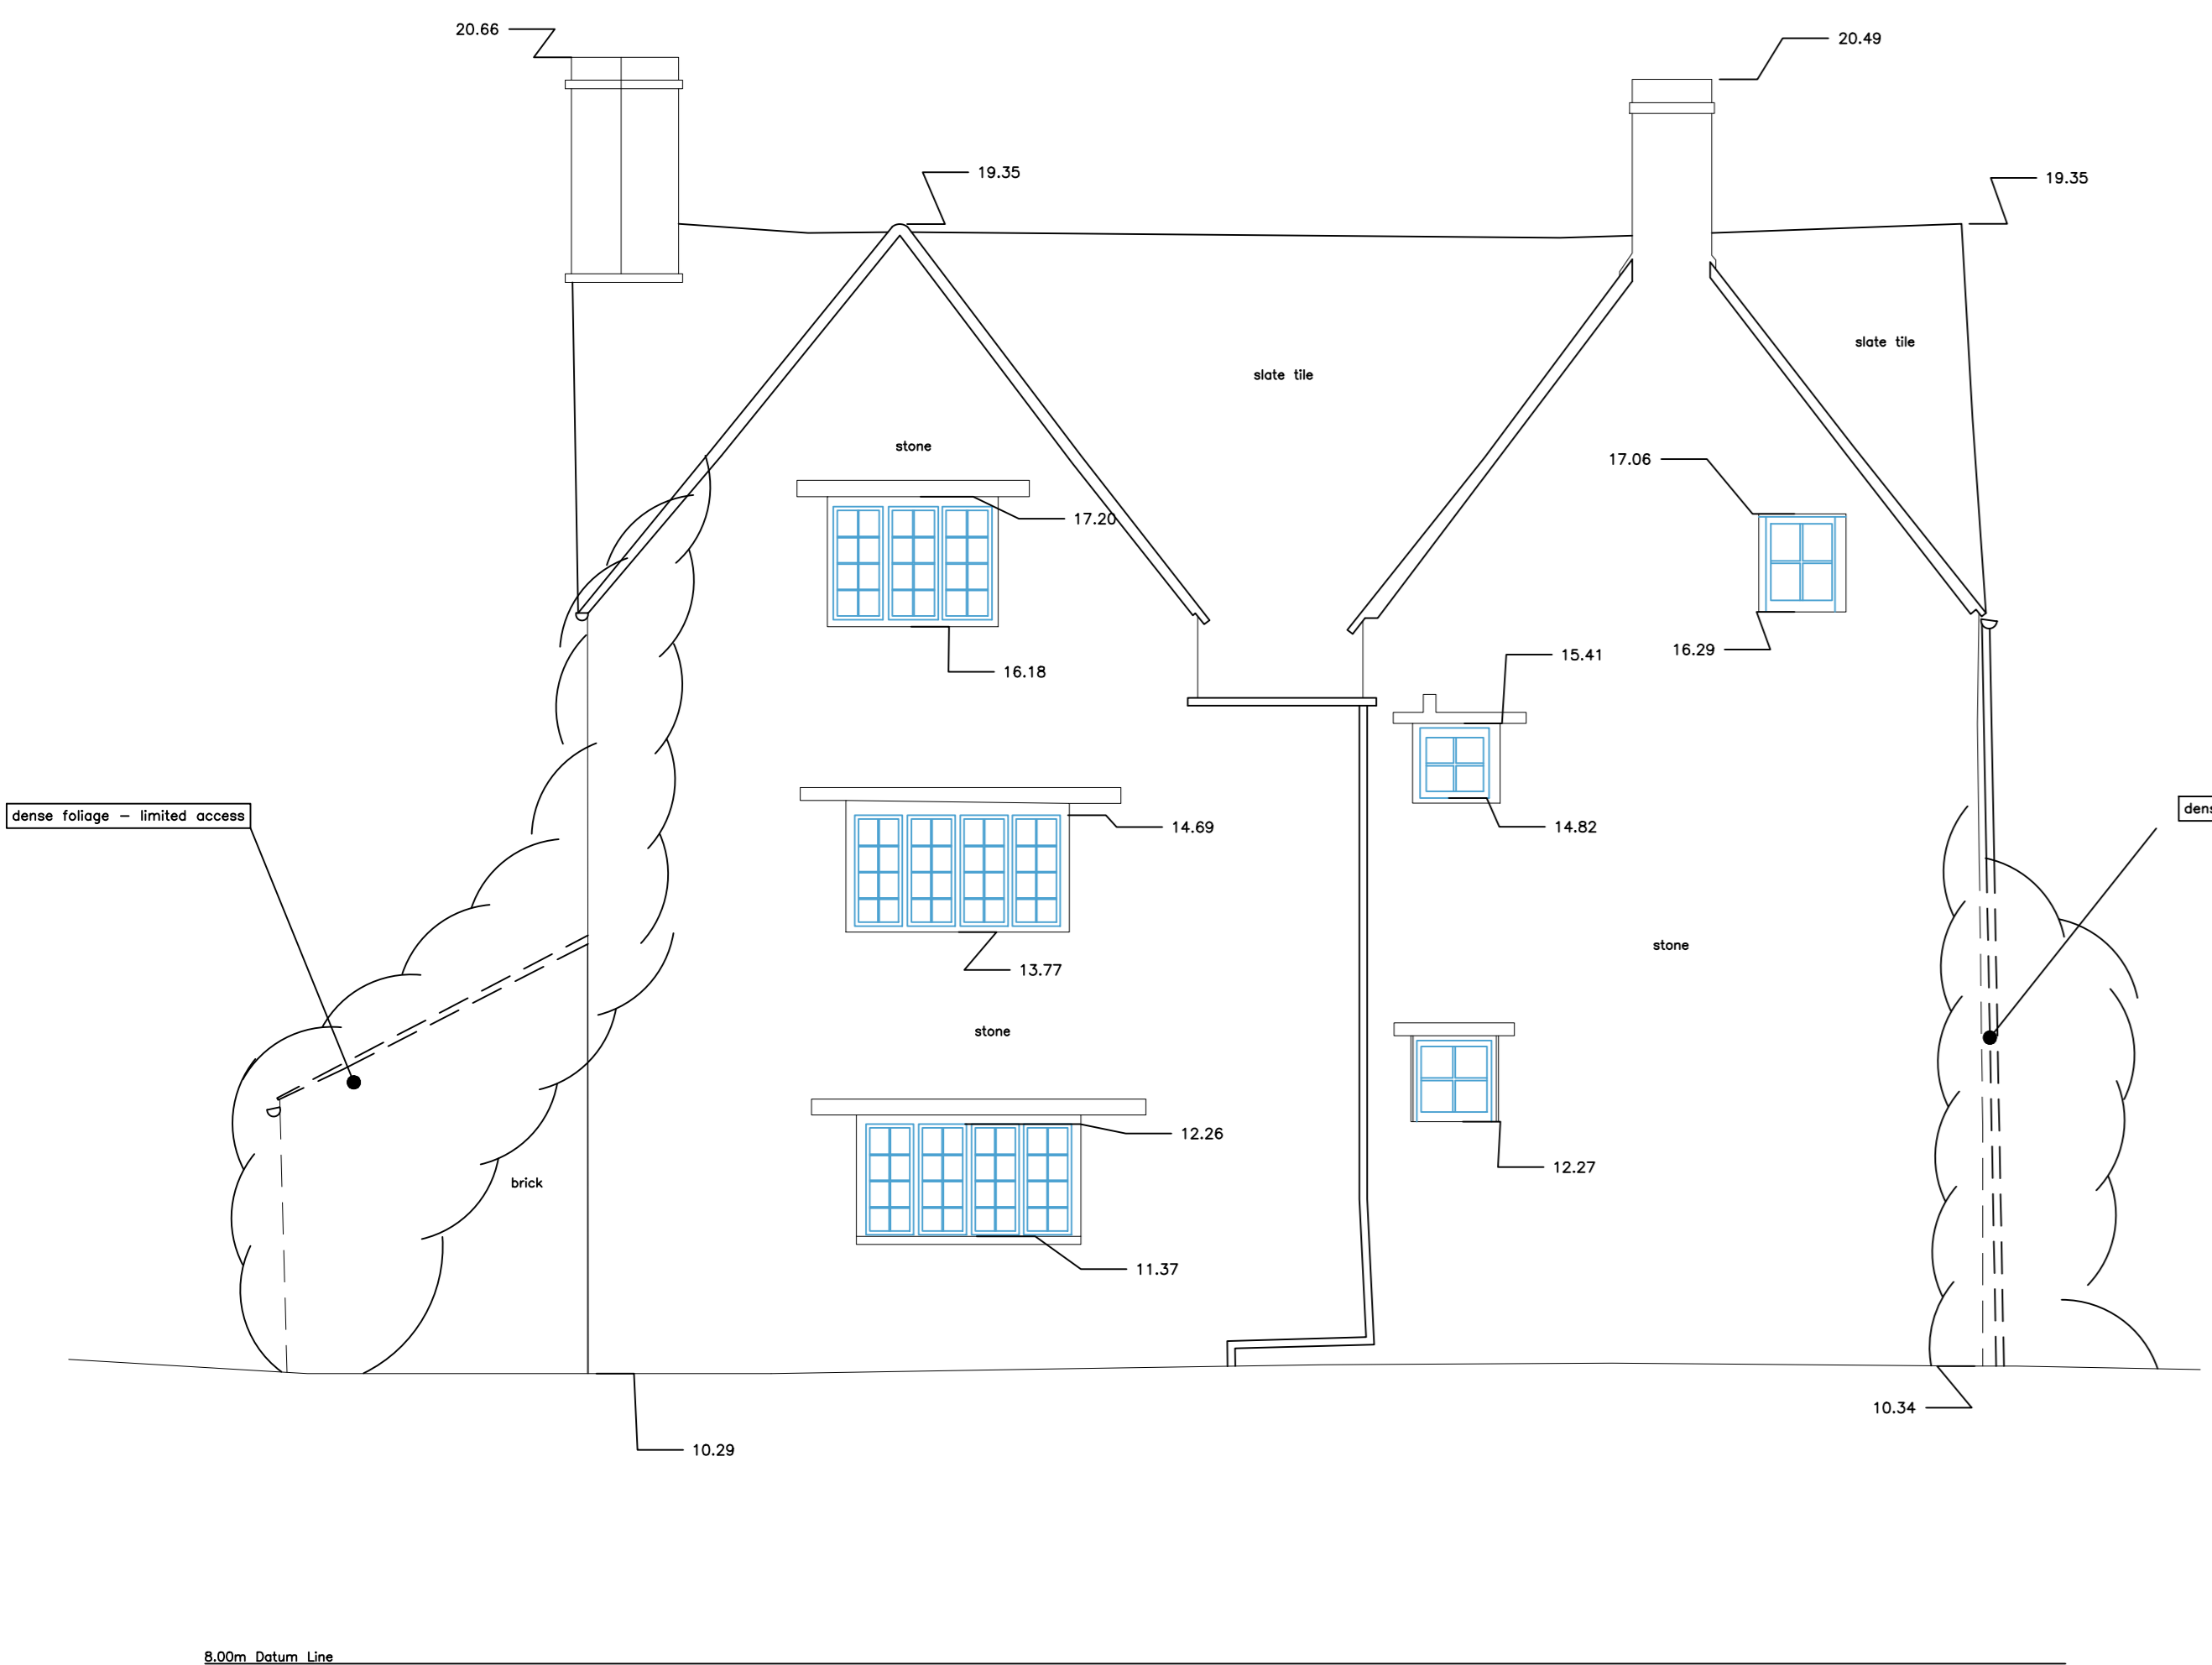


NORTH ELEVATION

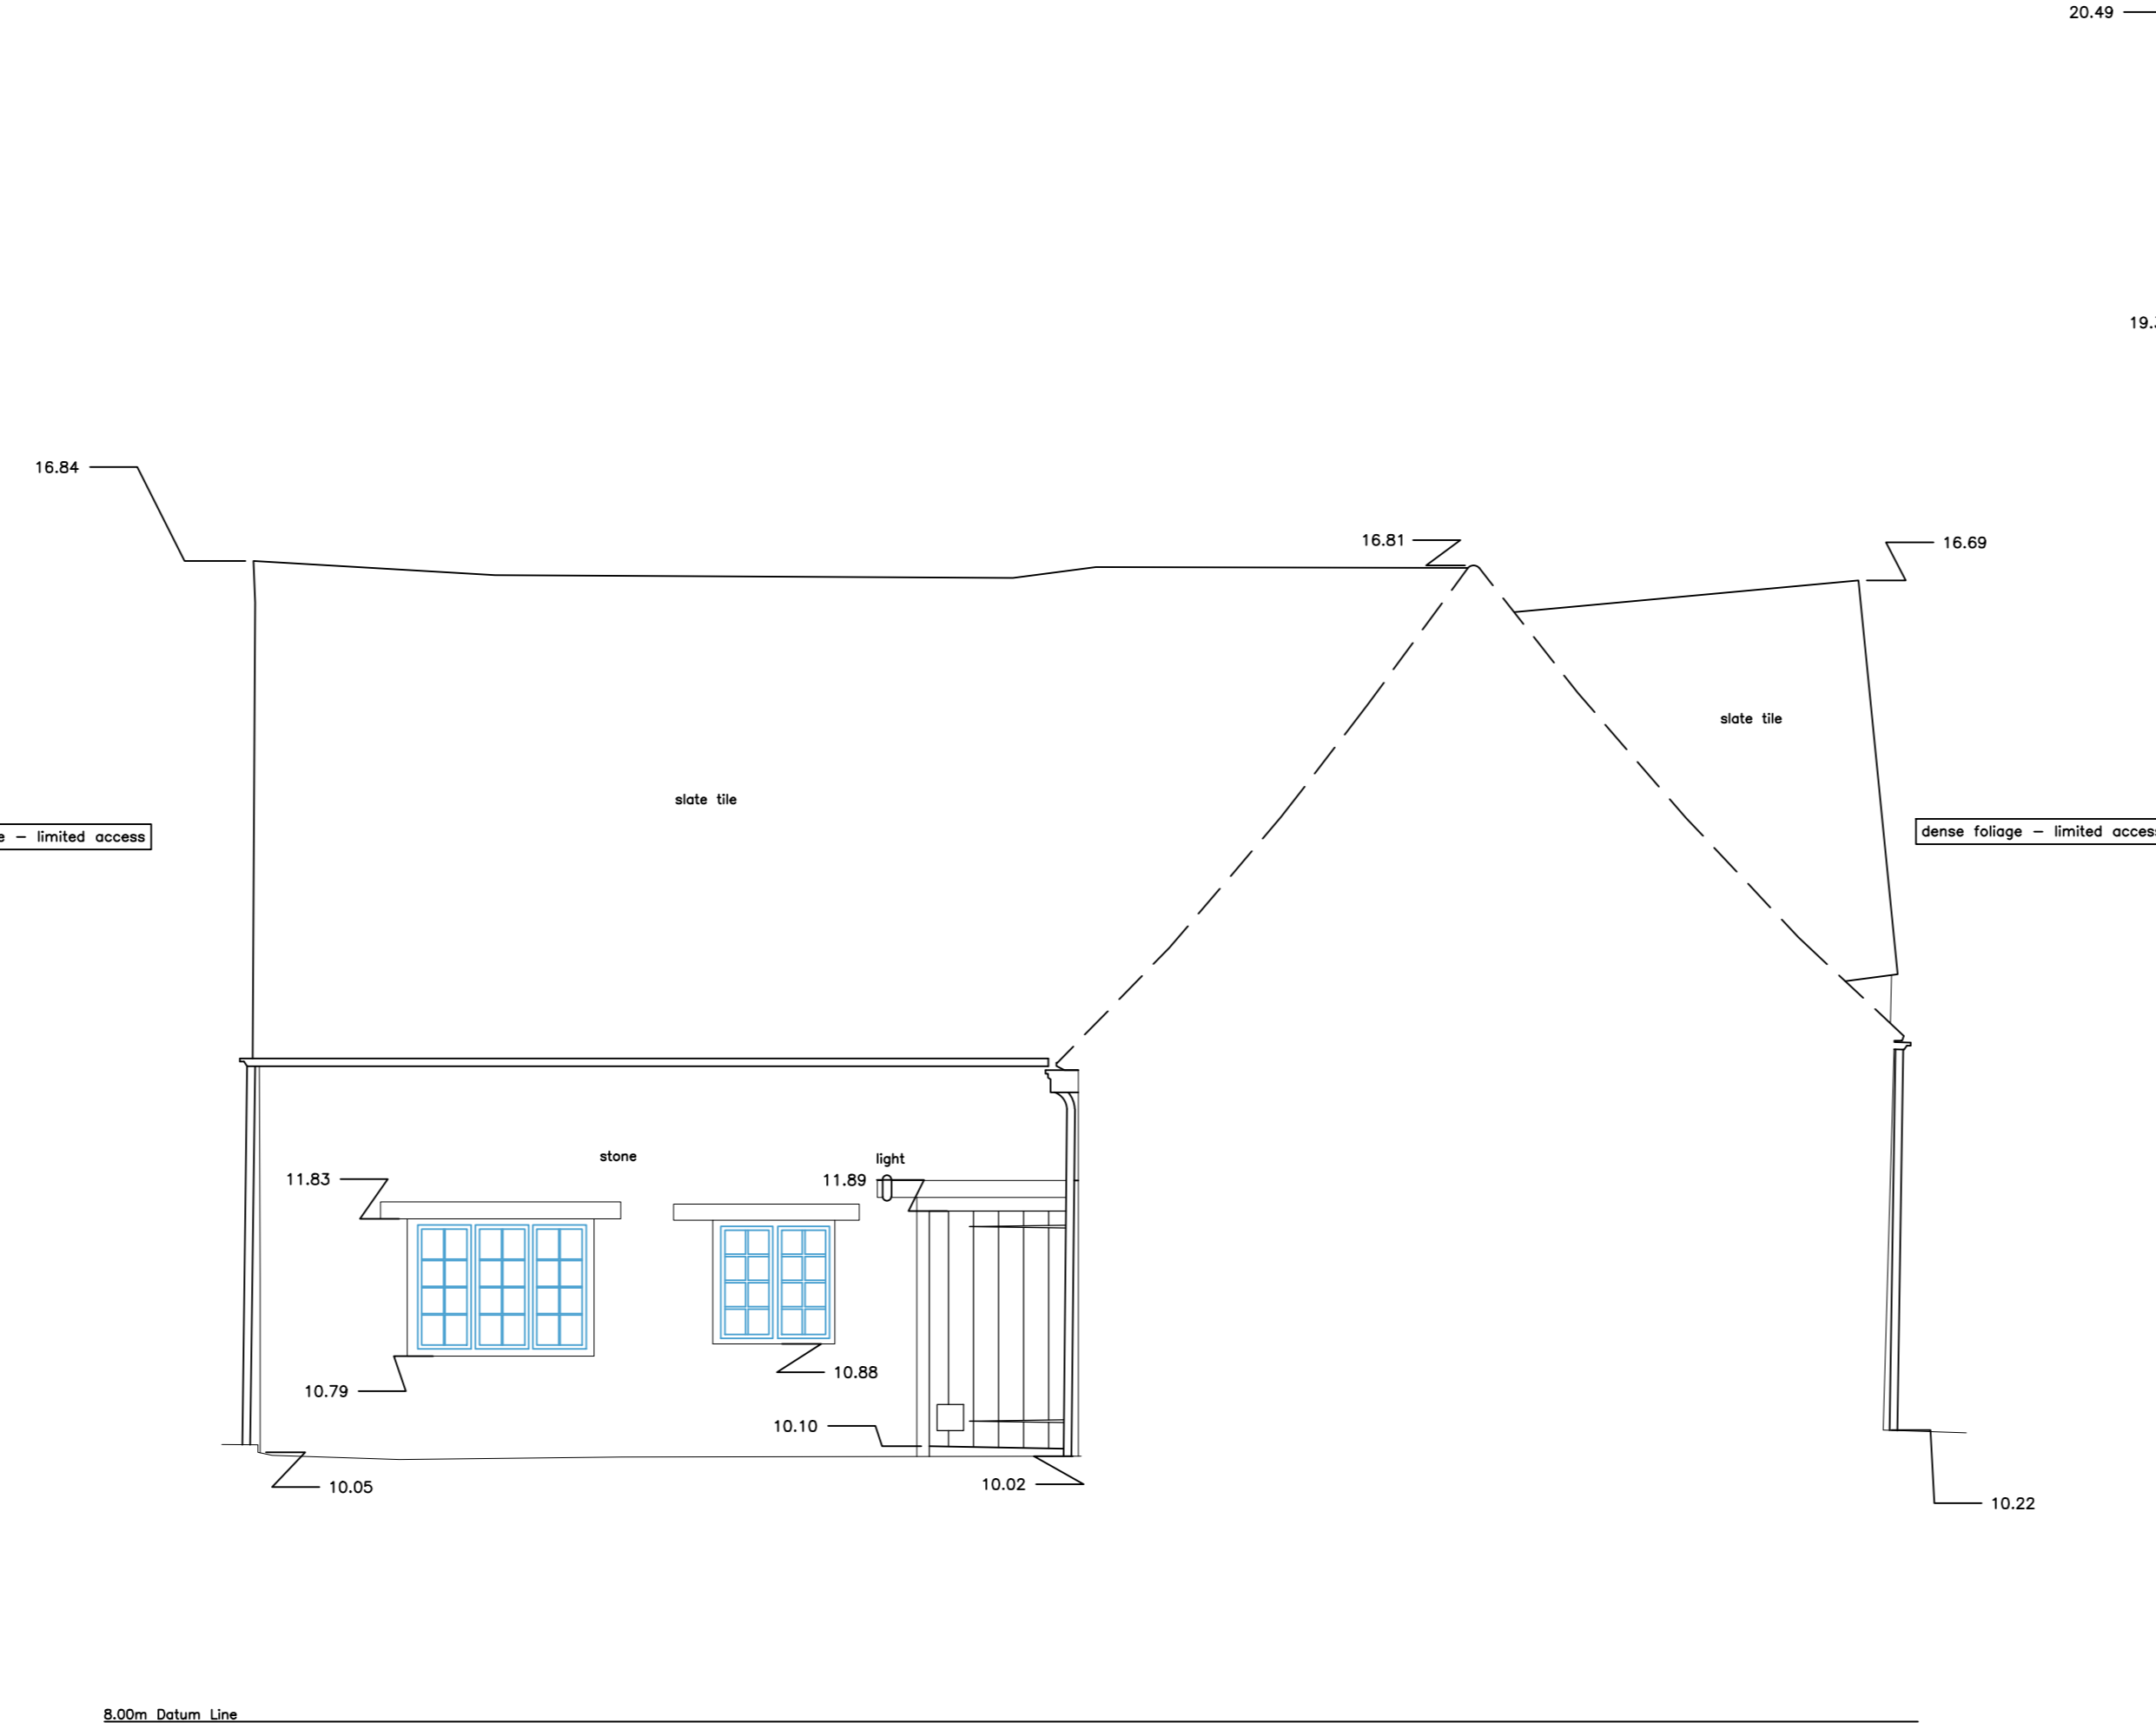

NORTH COURTYARD ELEVATION

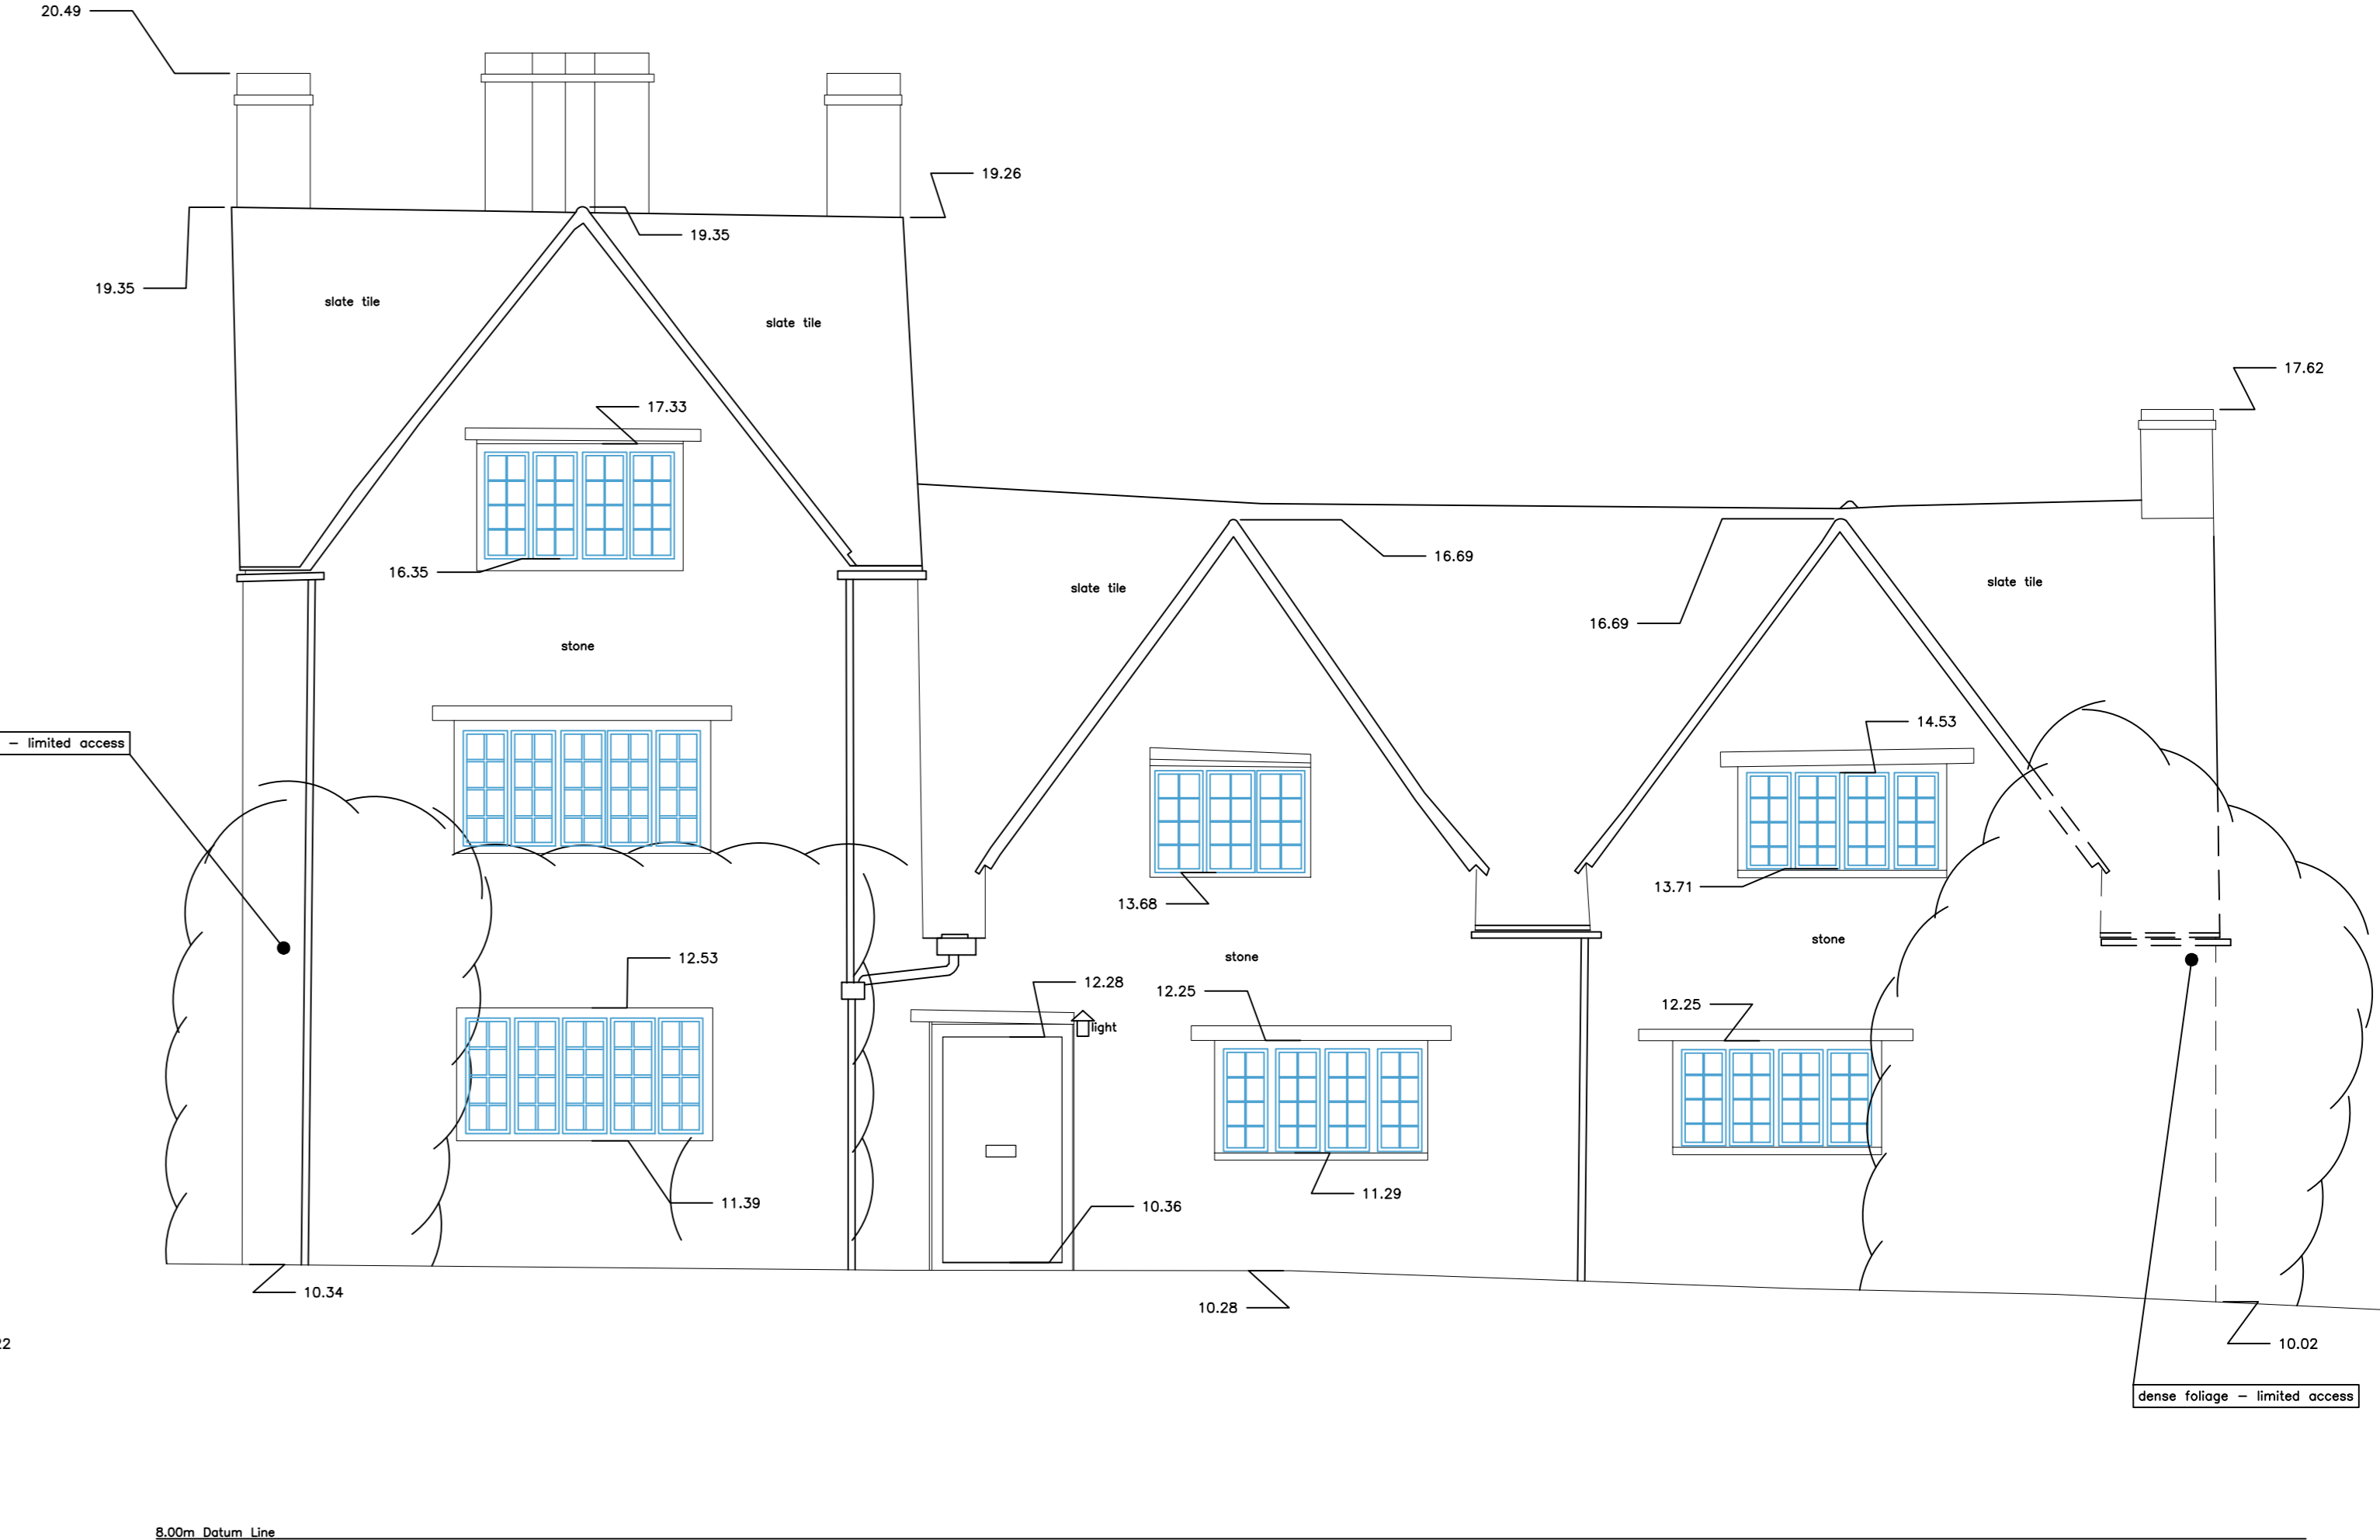


WEST ELEVATION

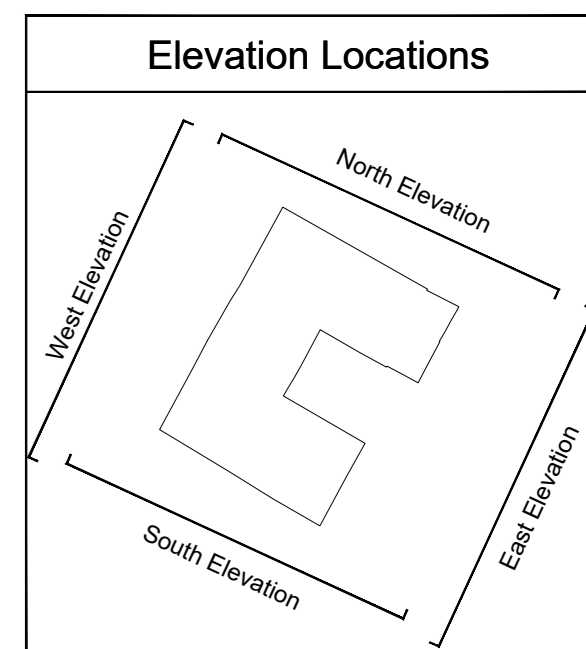

Key	
Beam	—
Ceiling	—
Customer/Worktop	—
Door	—
Joist/Roofing	—
Joist/Roofing	—
Level	—
Manhole	—
Overhead	—
Services	—
Structures/Ramps	—
Wall	—
Window	—

Abbreviations	
fl = floor level	dh = door head
cl = ceiling level	dc = door cill
fd = false ceiling level	hh = head height
ulr = underside of	ch = cill height
ulsb = underside of beam	sh = strike height
csu = ceiling slopes up	sph = spring height
mh = manhole cover	ah = apex height

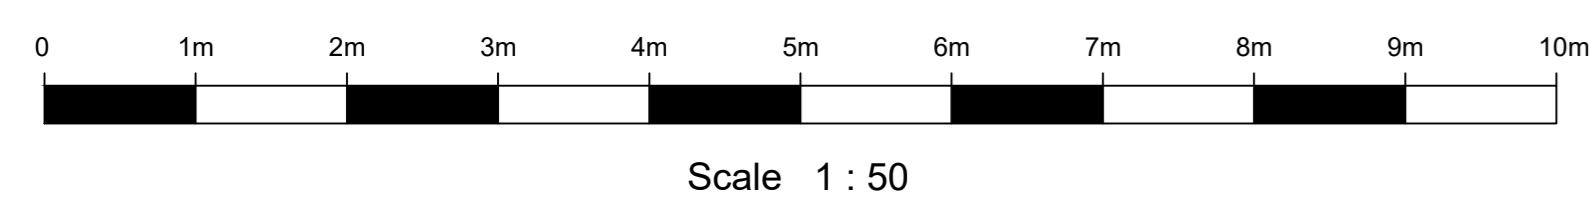

SWS
SouthWestSurveys

Tel: 01454 501583
Mobile: 07299442495
www.southwestsurveys.co.uk
info@southwestsurveys.co.uk

28 Rutledge Park
Reading
Berkshire
RG3 3JY

Drawing Title:
Elevations

Project Name:
Park Gate Cottage
Clapton, Berkeley, GL13 9QT

Client:
Mr & Mrs Robin Pittman

Agent:
Planning Heritage

Site Level Datum OS GPS	Grid Orientation True GCS
Date: 28th August 2020	Scale: 1:50 (A3)
Surveyed By: GJ	Drawn By: GJ
Sheet ID 1/1	Rev 01