



Scale 1:100


This drawing to be read with detailed drawings
 2045.C01 type A windows
 2045.C02 type B windows
 2045.C03 type C windows

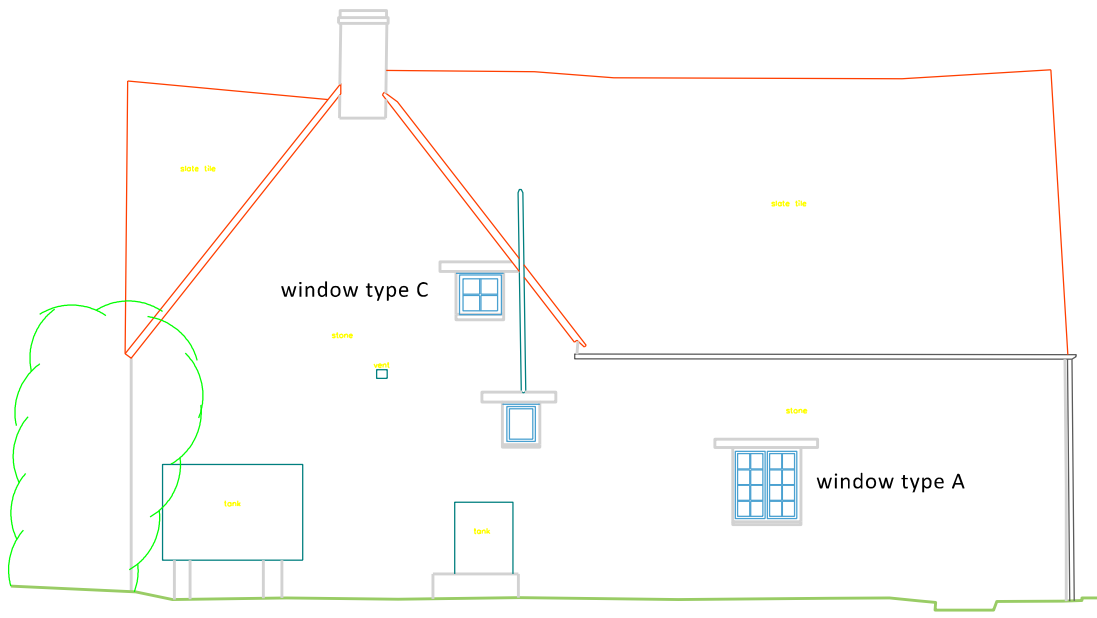

SOUTH ELEVATION

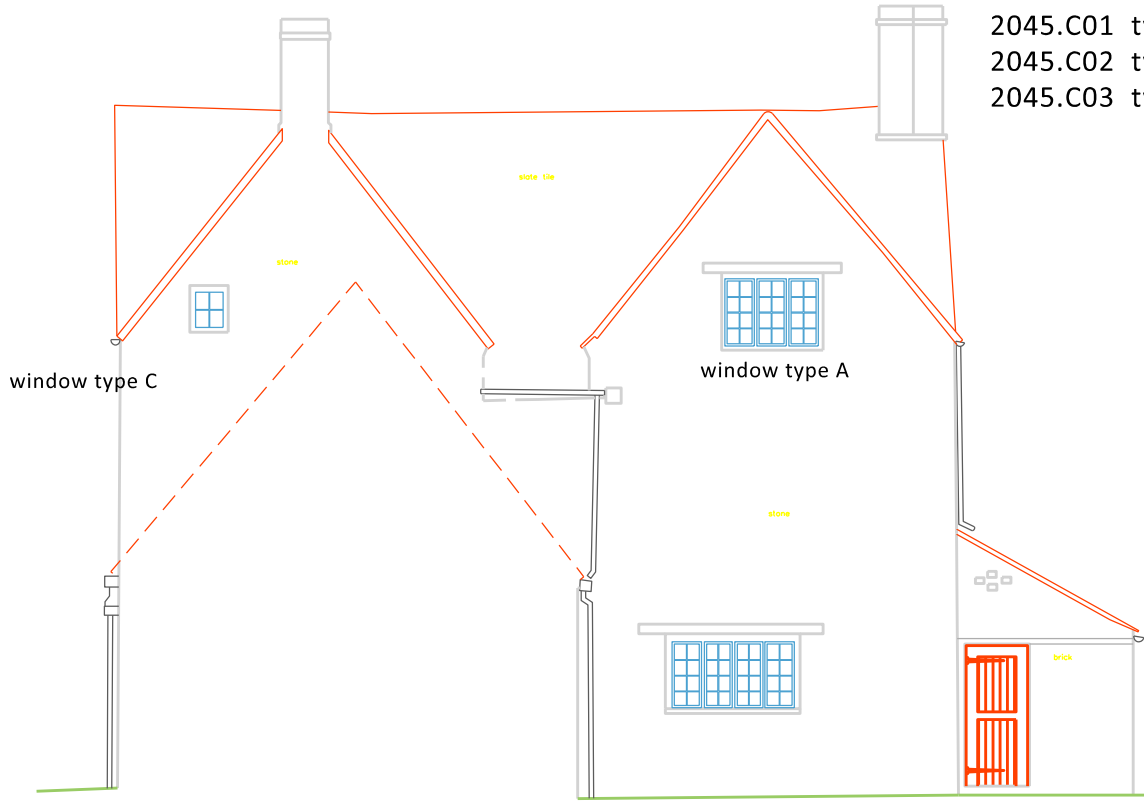

SOUTH COURTYARD ELEVATION

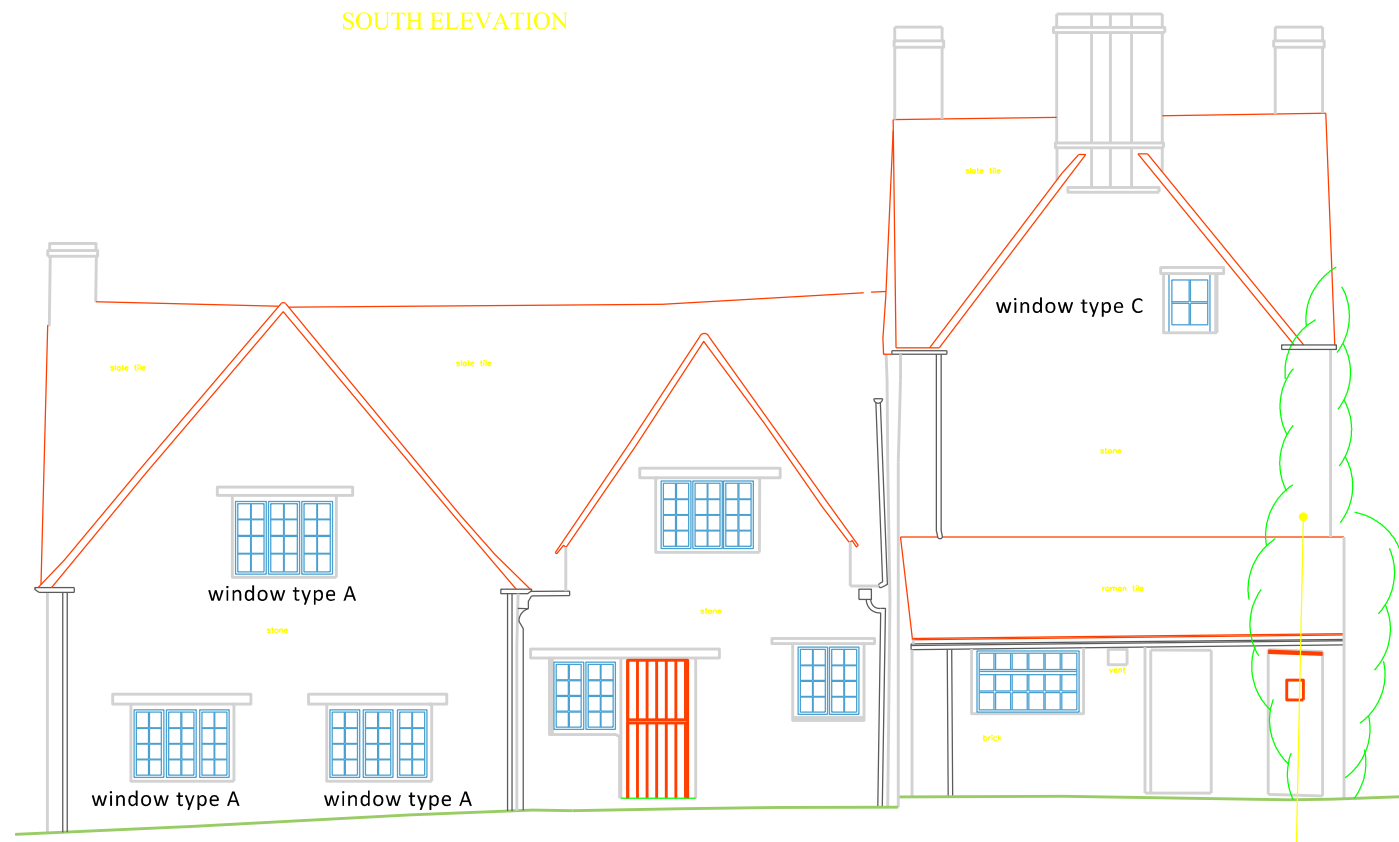

EAST ELEVATION

NICK MATTHEWS Surveying Ltd Chartered Building Surveyor
 Wessex Court Ashley Avenue Upper Bristol Road Bath BA1 3DS
 Dysart House Church Lane Worton Devizes SN10 5SH
 07769 704733 hello@nickmatthewssurveying.co.uk www.nickmatthewssurveying.co.uk

Rev Date Details
PARK GATE COTTAGE CLAPTON BERKELEY GL13 9QU
 Proposed works for Robin and Iris Pitman
 Proposed Elevations
 date Nov 2020 scale 1:100 @ A3 drawn NM checked NM status survey

2045
P/05
 ©