


Scale 1:100

This drawing to be read with detailed drawings

2045.C01 type A windows

2045.C02 type B windows

2045.C03 type C windows

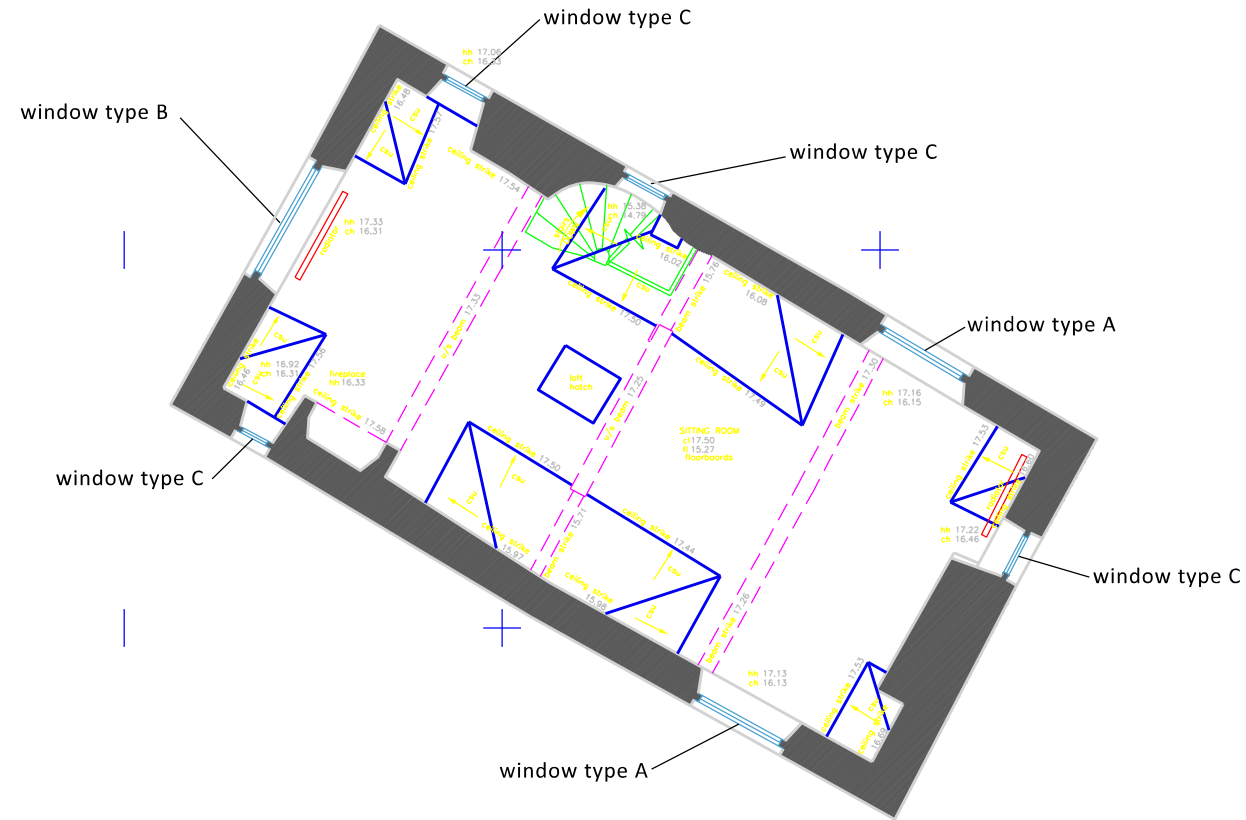

SECOND FLOOR PLAN

NICK MATTHEWS Surveying Ltd Chartered Building Surveyor
 Wessex Court Ashley Avenue Upper Bristol Road Bath BA1 3DS
 Dysart House Church Lane Worton Devizes SN10 5SH
 07769 704733 hello@nickmatthewssurveying.co.uk www.nickmatthewssurveying.co.uk

Rev Date Details ■ PARK GATE COTTAGE CLAPTON BERKELEY GL13 9QU ■ Proposed works for Robin and Iris Pitman ■ Proposed Second Floor Plan ■ date Nov 2020 scale 1:100 @ A3 drawn NM checked NM status survey	2045 P/03 . ©
---	-----------------------------------