


23/12/20

Project Title:	Drawing Title:	Scale:	Issue Date:
Extension to the Garage rear of 74 Avenue Road.	Proposed Right Elevation	1:100	26-11-2020

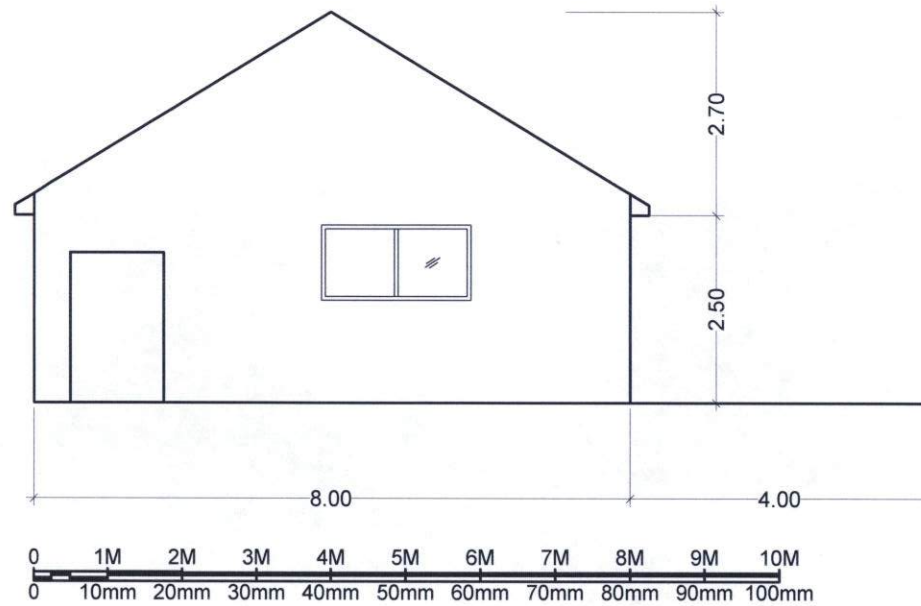

S/20/1565 23/12/20

Project Title:

Drawing Title:

Scale:


Issue Date:

Extension to the Garage rear  
of 74 Avenue Road.

Proposed Rear Elevation

1:100

26-11-2020

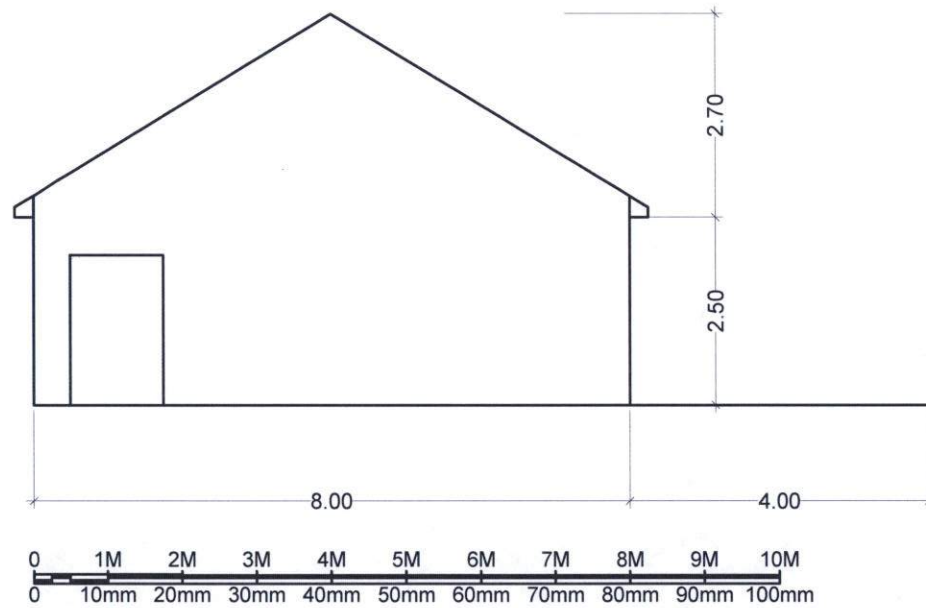

8/20/1565

Project Title:

Drawing Title:

Scale:


Issue Date:

Extension to the Garage rear  
of 74 Avenue Road.

Existing Rear Elevation


1:100

26-11-2020

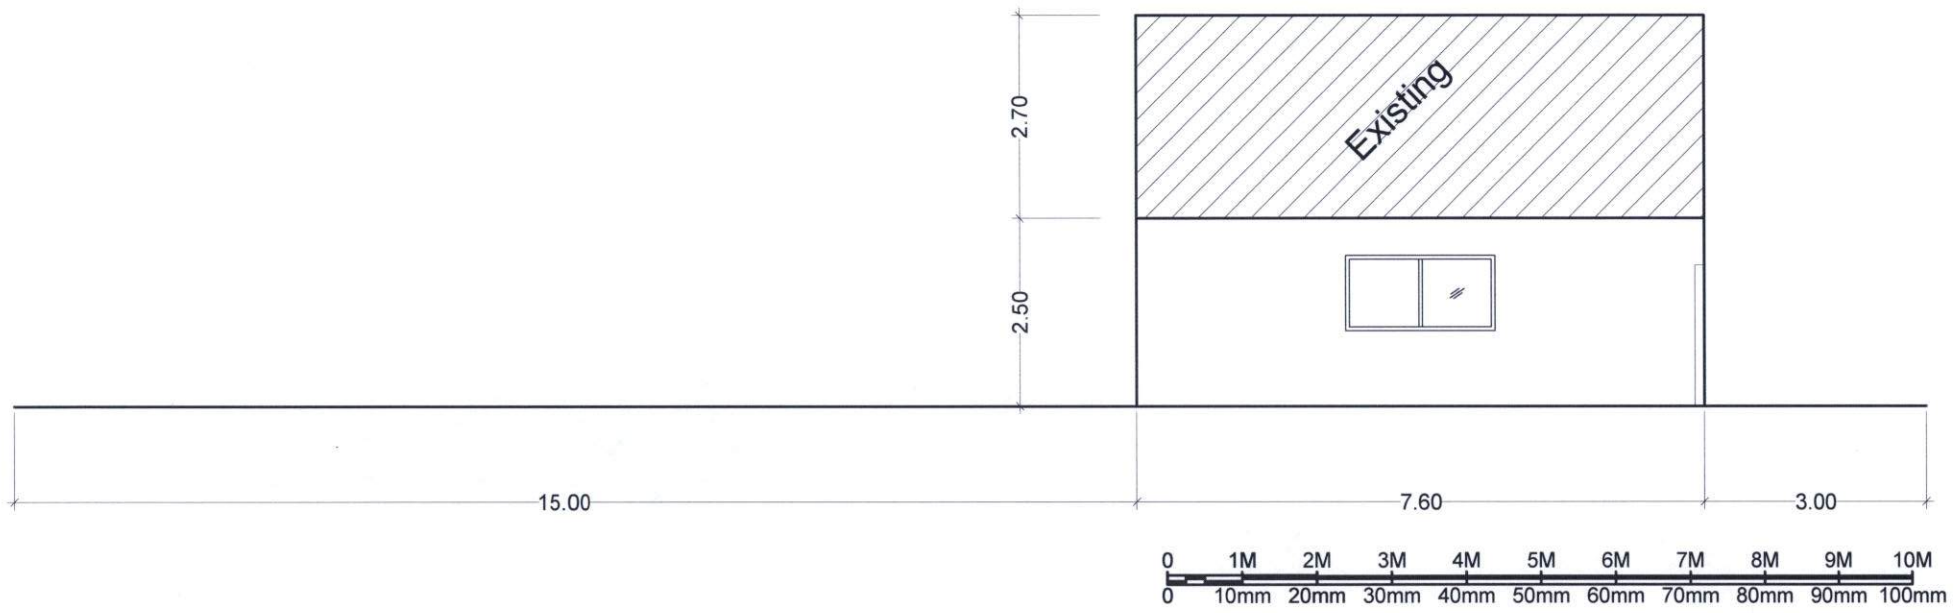


*s/20/1565 23/12/20*

Project Title:	Drawing Title:	Scale:	Issue Date:
Extension to the Garage rear of 74 Avenue Road.	Existing Left Elevation	1:100	26-11-2020

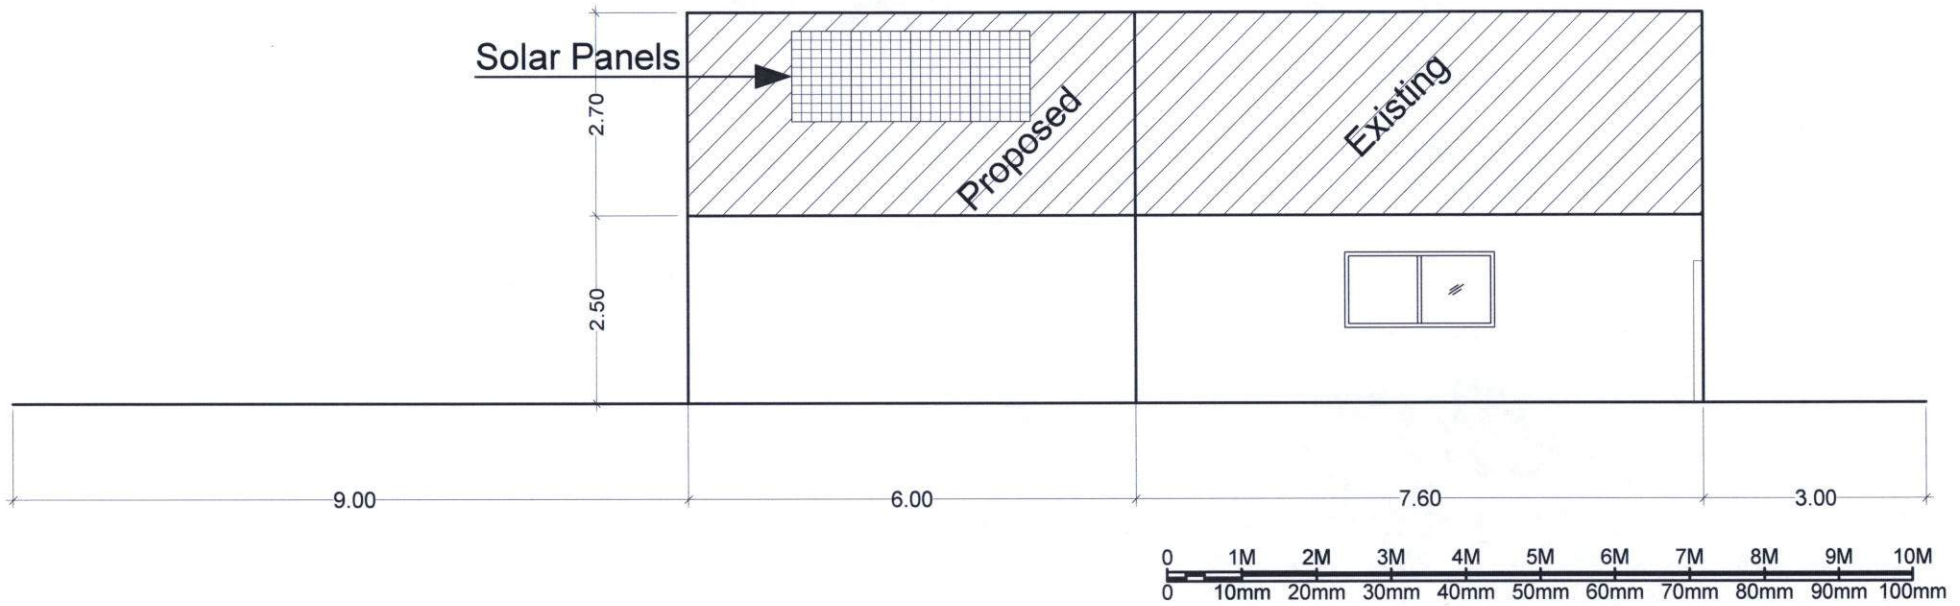

*s/20/1565 23/12/20*

Project Title:	Drawing Title:	Scale:	Issue Date:
Extension to the Garage rear of 74 Avenue Road.	Proposed Left Elevation	1:100	26-11-2020

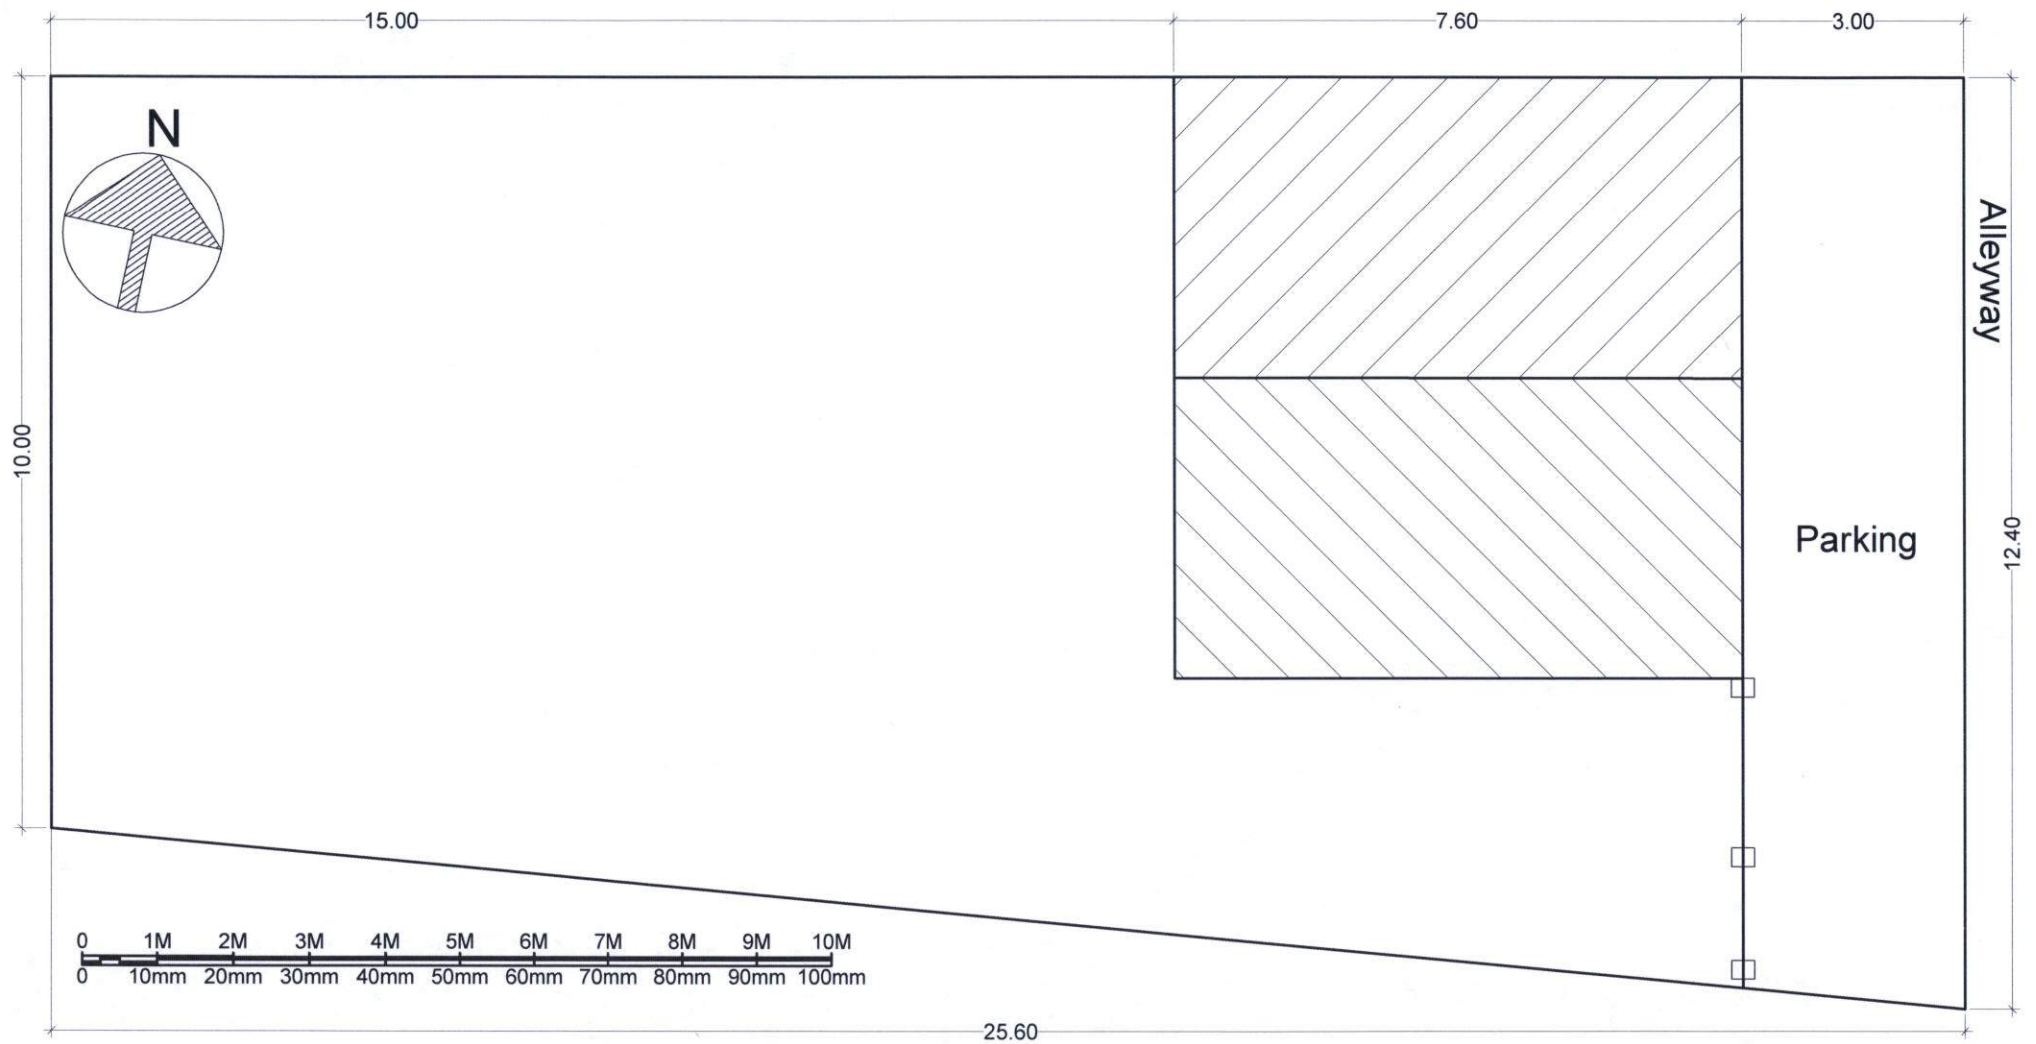

*s/20/1565 23/12/20*

Project Title:

Drawing Title:

Scale:


Issue Date:

Extension to the Garage rear  
of 74 Avenue Road.

Existing Ground Floor Plan

1:100

26-11-2020

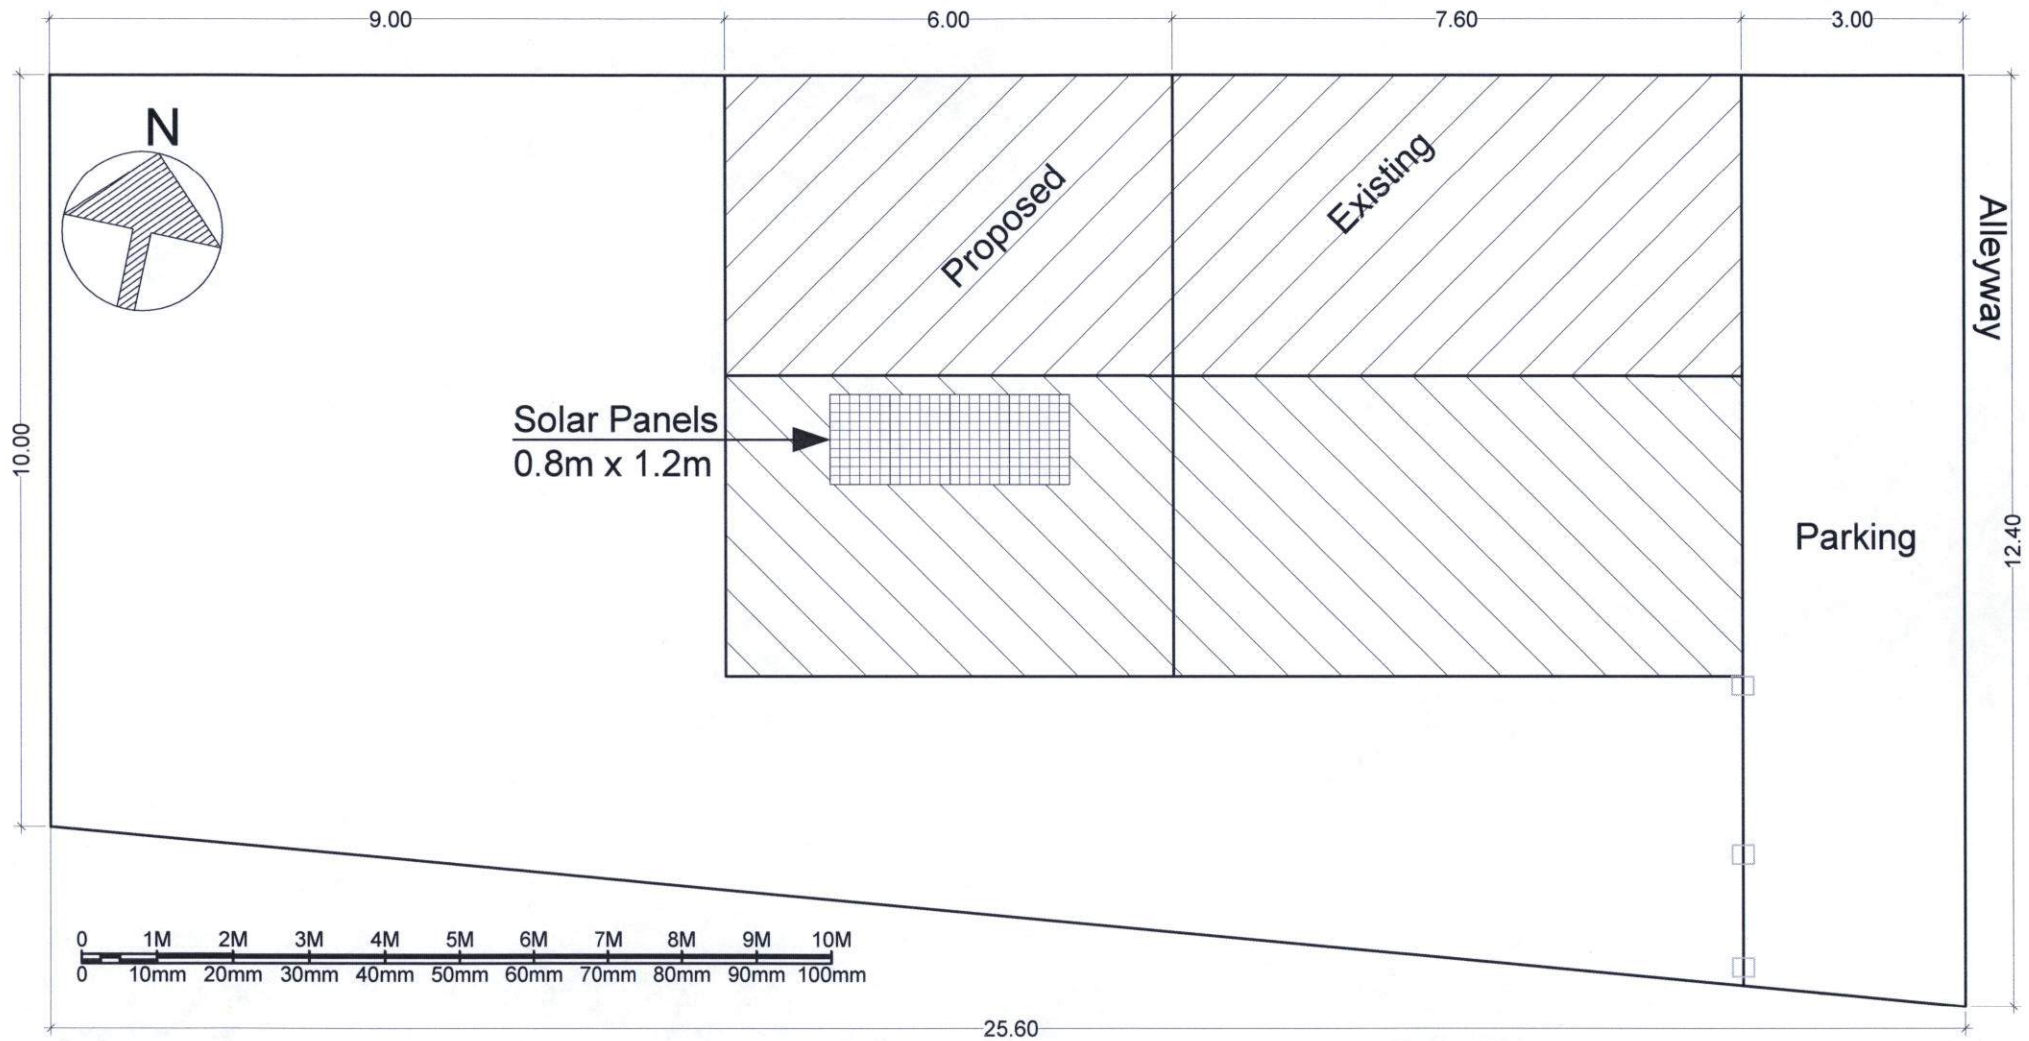

S/20/1565

23/12/20

Project Title:

Drawing Title:

Scale:


Issue Date:

Extension to the Garage rear  
of 74 Avenue Road.

Proposed Ground Floor Plan

1:100

26-11-2020

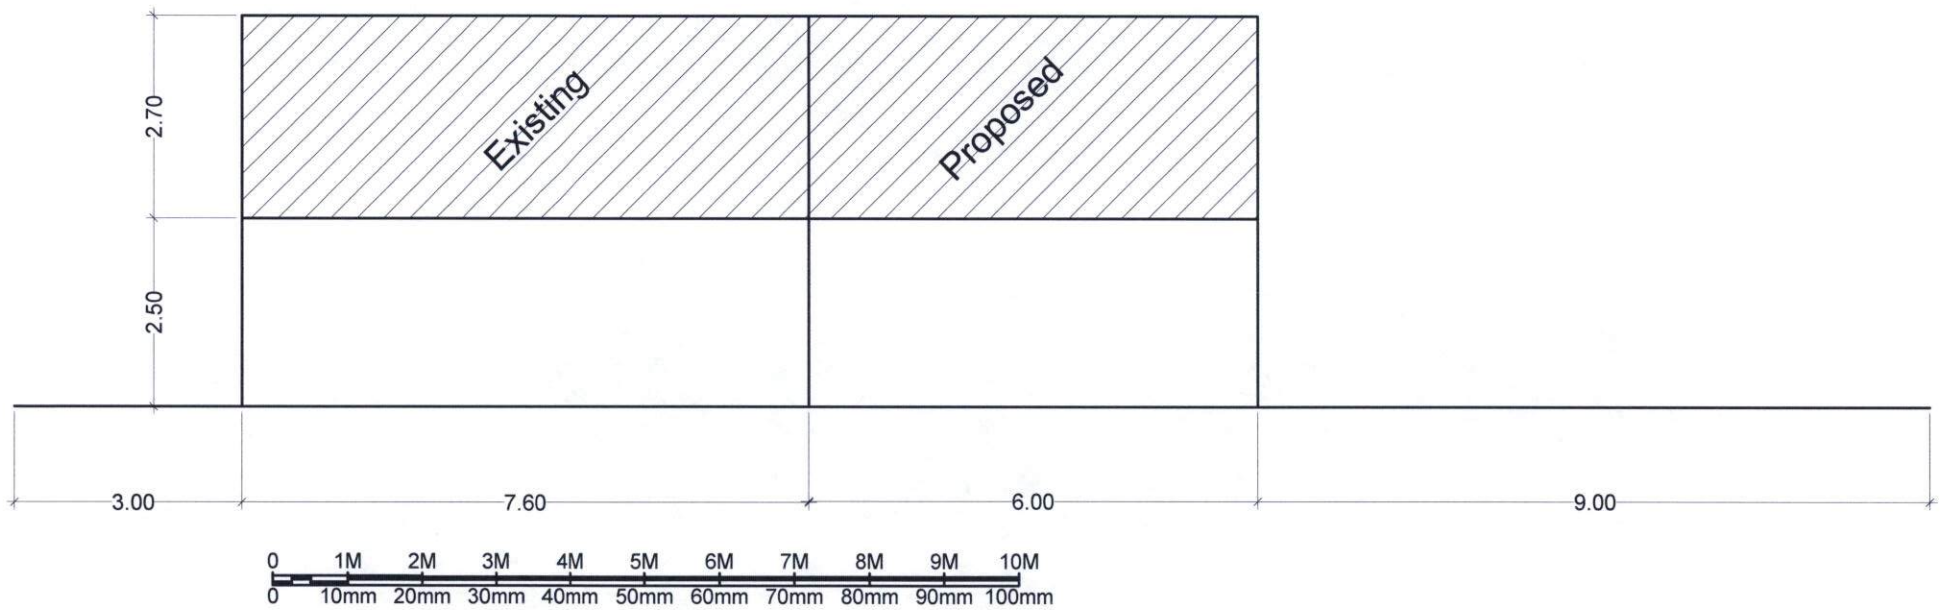


S/20/1565

23/12/20


Project Title:	Drawing Title:	Scale:	Issue Date:
Extension to the Garage rear of 74 Avenue Road.	Proposed Right Elevation	1:100	26-11-2020



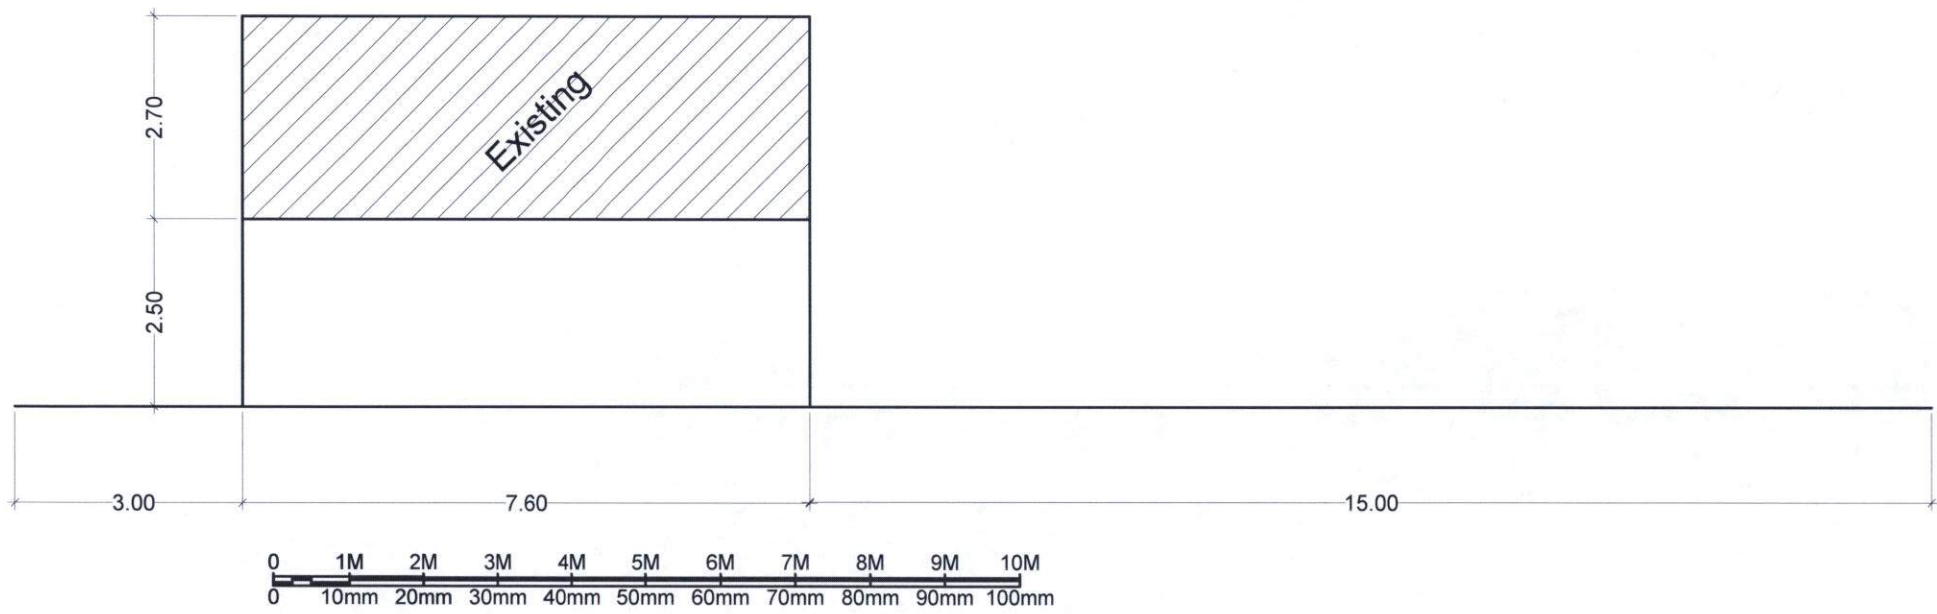


8/20/156523/12/20

Project Title:	Drawing Title:	Scale:	Issue Date:
Extension to the Garage rear of 74 Avenue Road.	Existing Right Elevation	1:100	26-11-2020

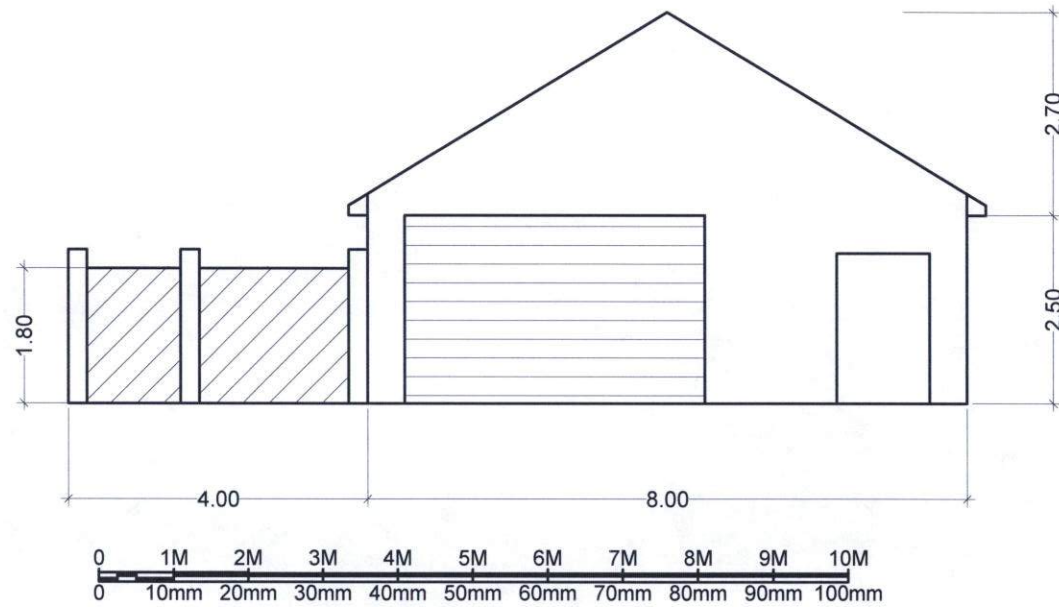

*5/20/1565 23/12/20*

Project Title:	Drawing Title:	Scale:	Issue Date
Extension to the Garage rear of 74 Avenue Road.	Proposed Front Elevation	1:100	26-11-2021

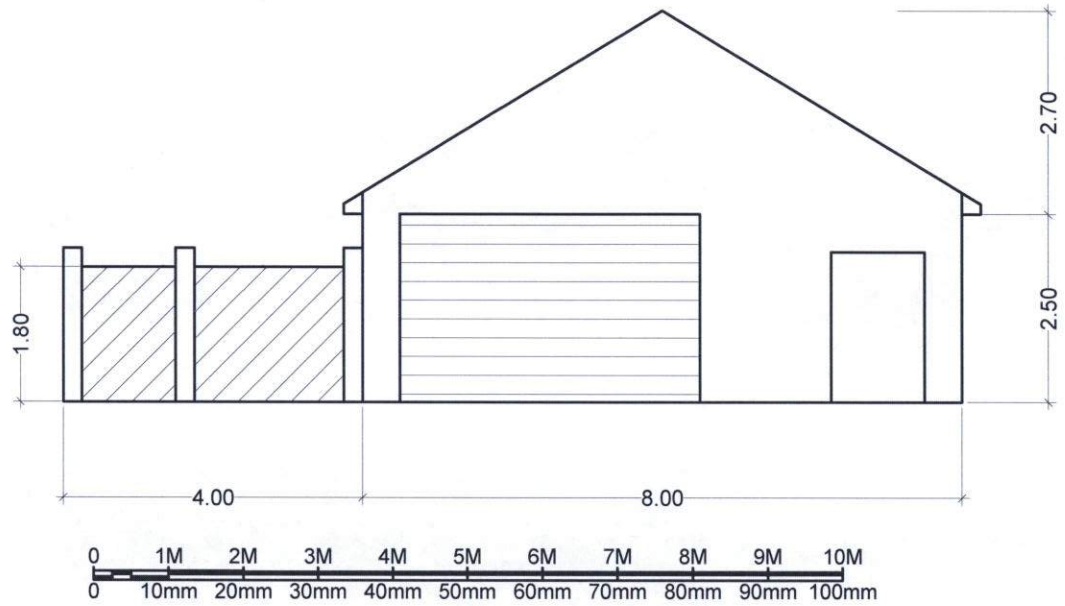


s/20/1565

23/12/20

Project Title:	Drawing Title:	Scale:	Issue Date:
Extension to the Garage rear of 74 Avenue Road.	Existing Front Elevation	1:100	26-11-2020


5/20/1565

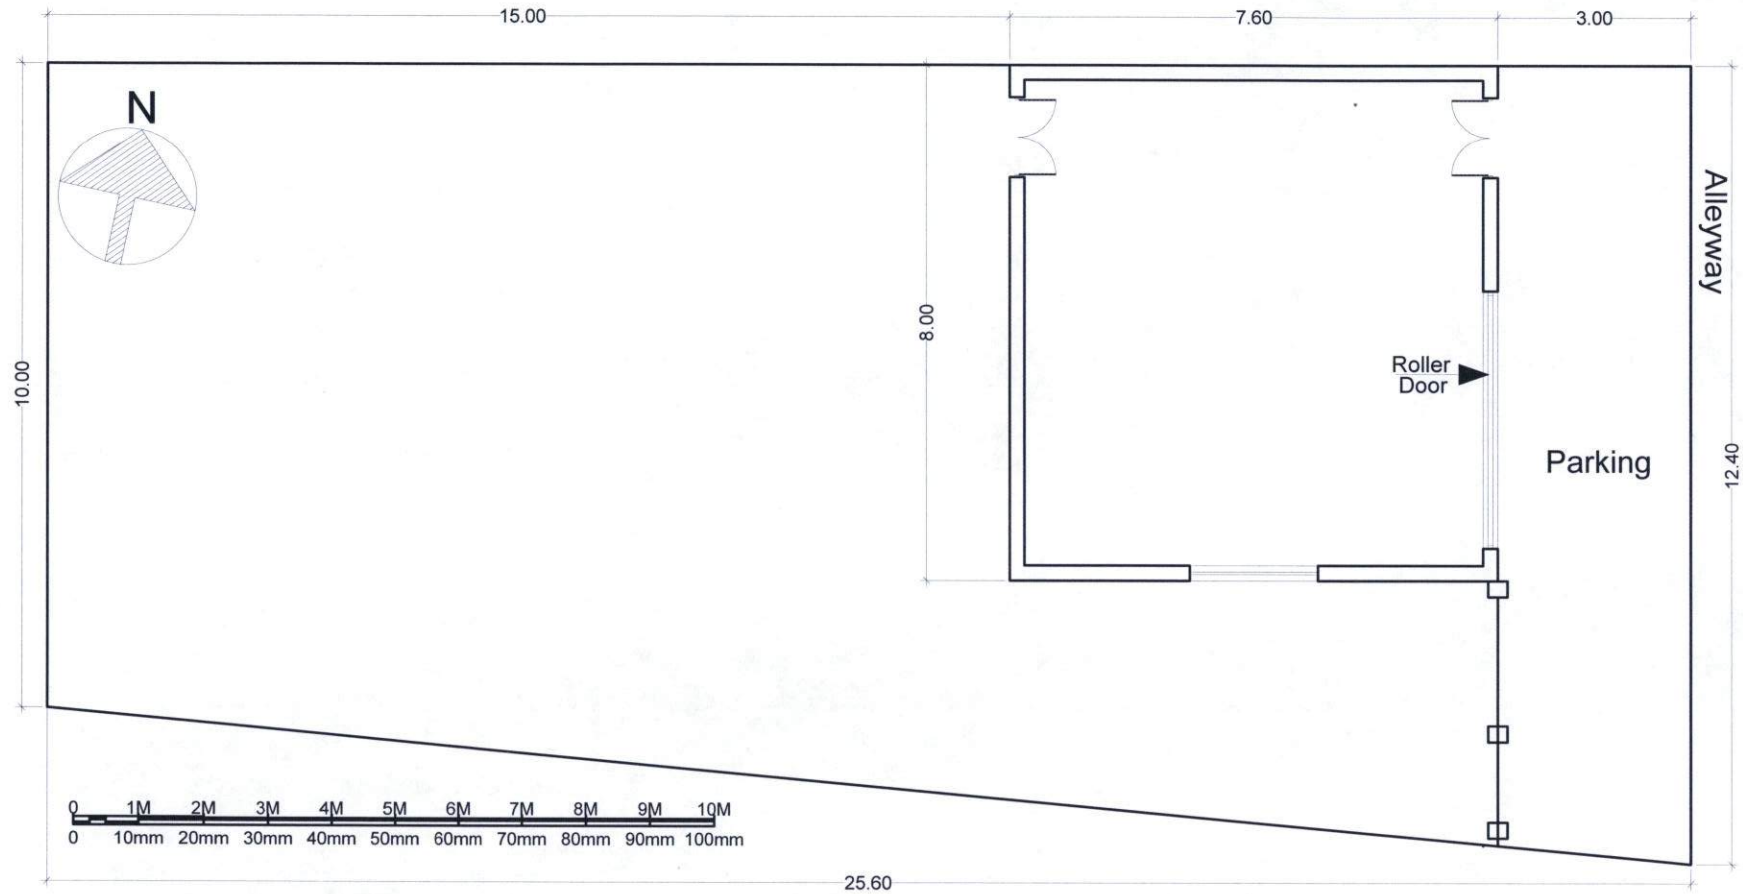

23/12/20.

Project Title:	Drawing Title:	Scale:	Issue Date:
Extension to the Garage rear of 74 Avenue Road.	Existing Ground Floor Plan	1:100	26-11-2020

sl20/1565

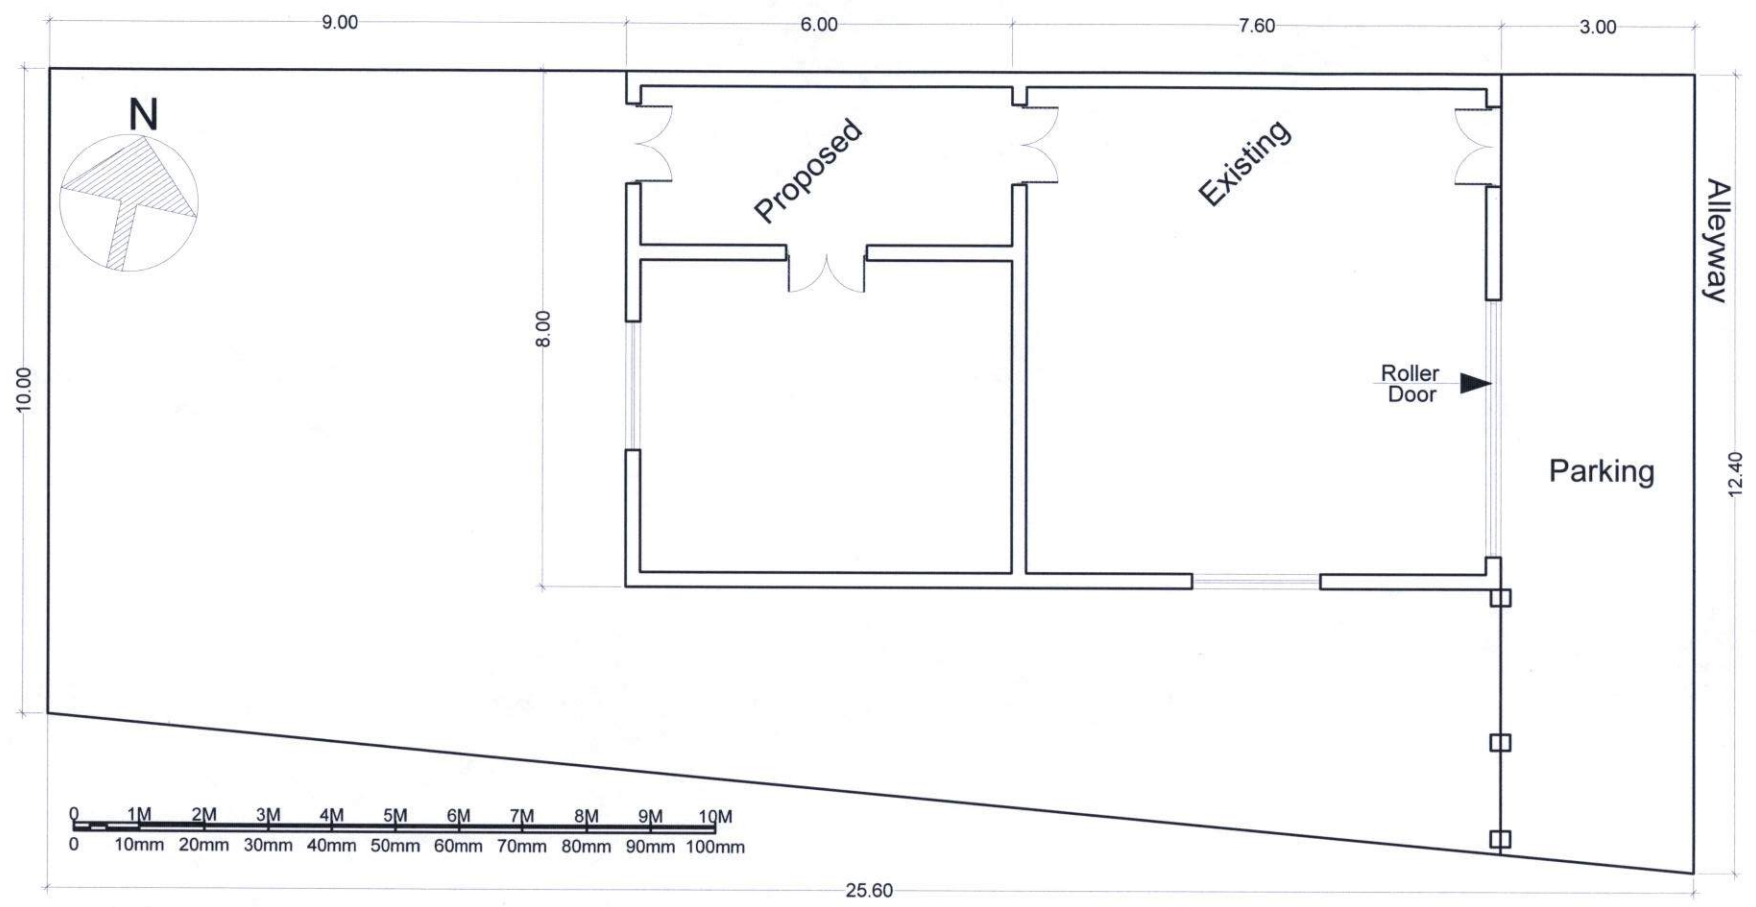

23/12/20.

Project Title:	Drawing Title:	Scale:	Issue Date:
Extension to the Garage rear of 74 Avenue Road.	Proposed Ground Floor Plan	1:100	26-11-2020