




EAST ELEVATION

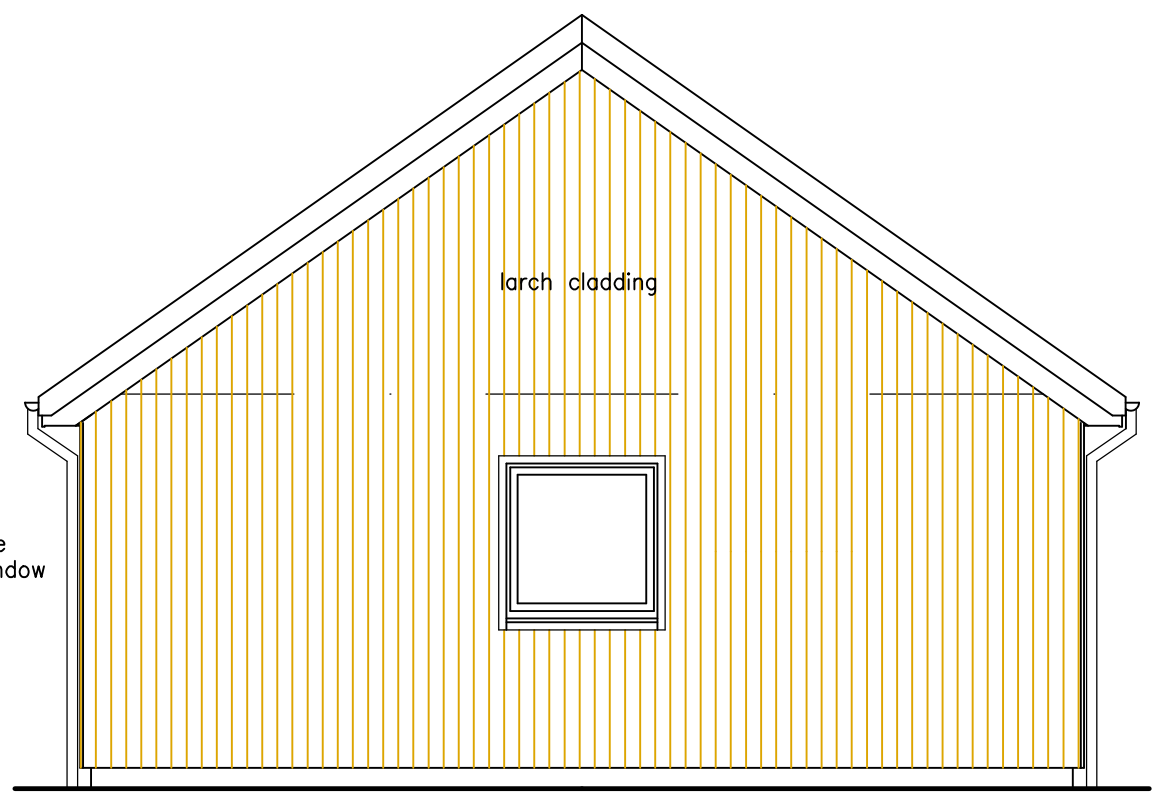


NORTH ELEVATION

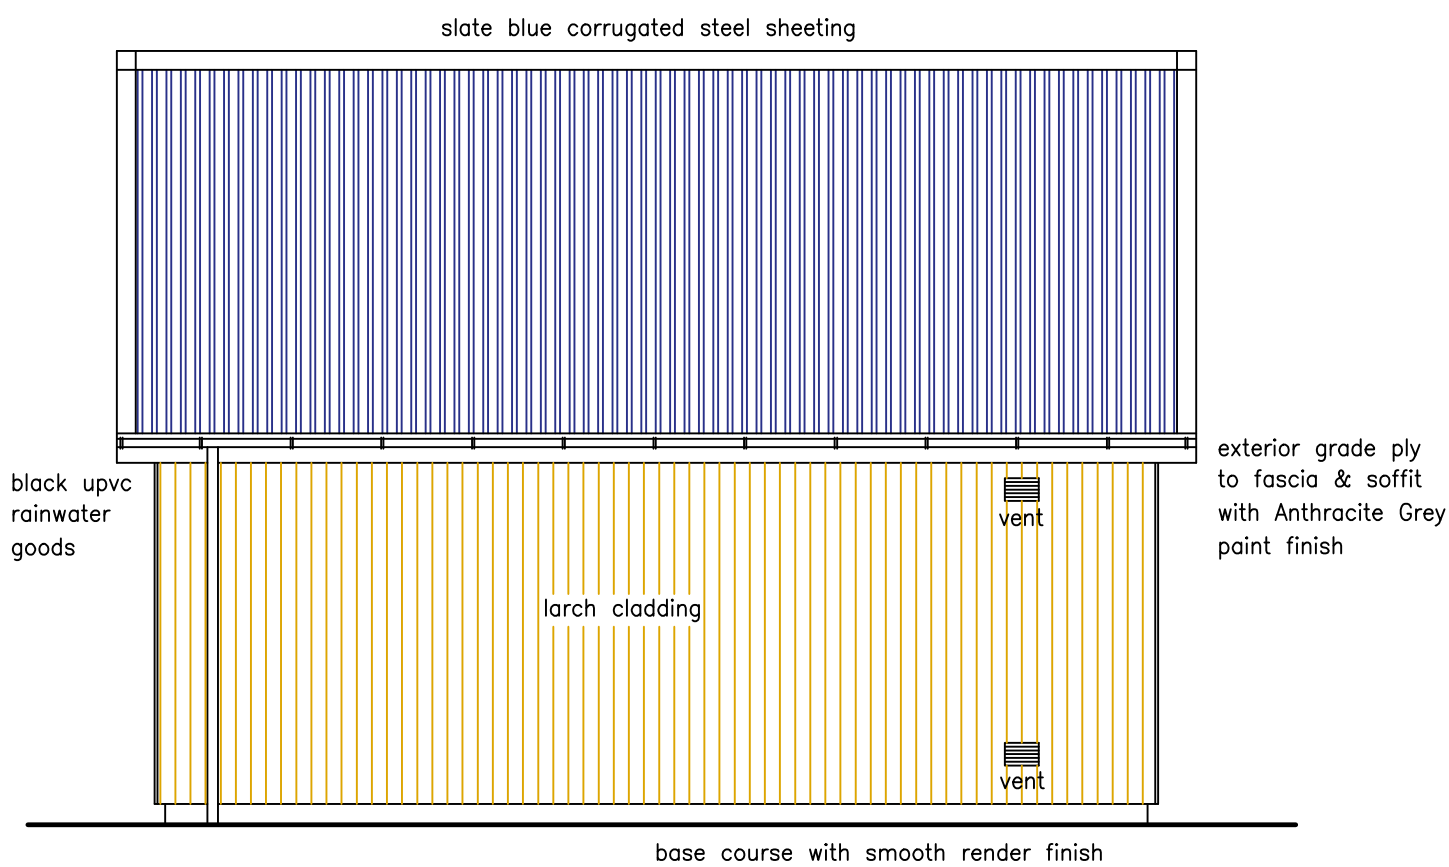


WEST ELEVATION

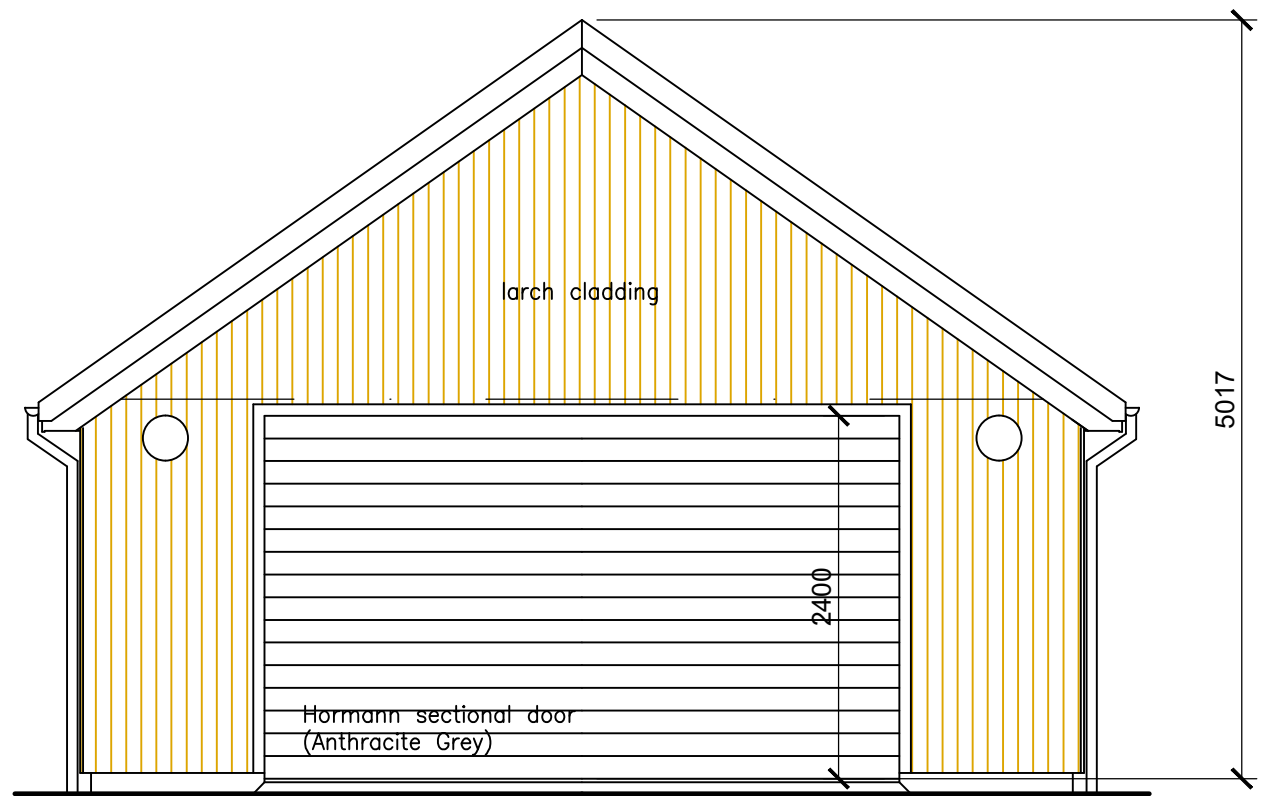

SOUTH ELEVATION

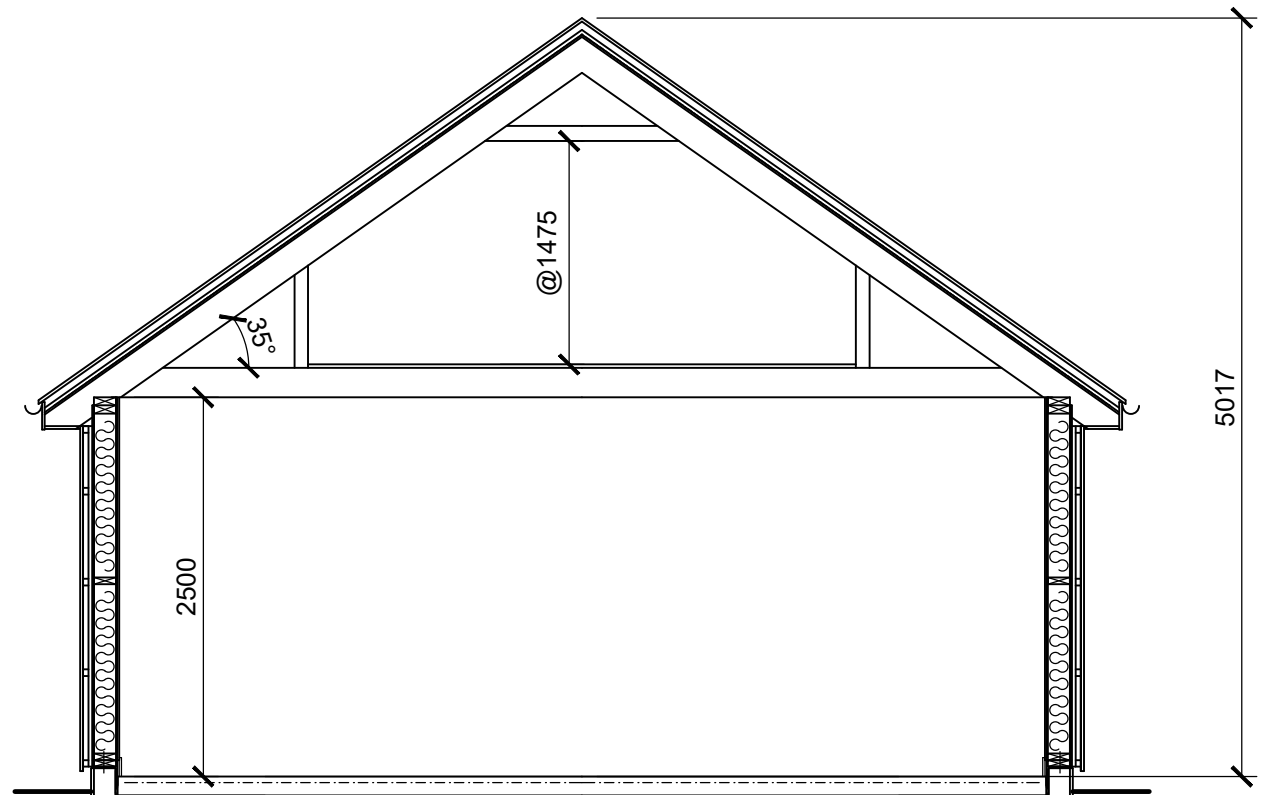

CROSS SECTION

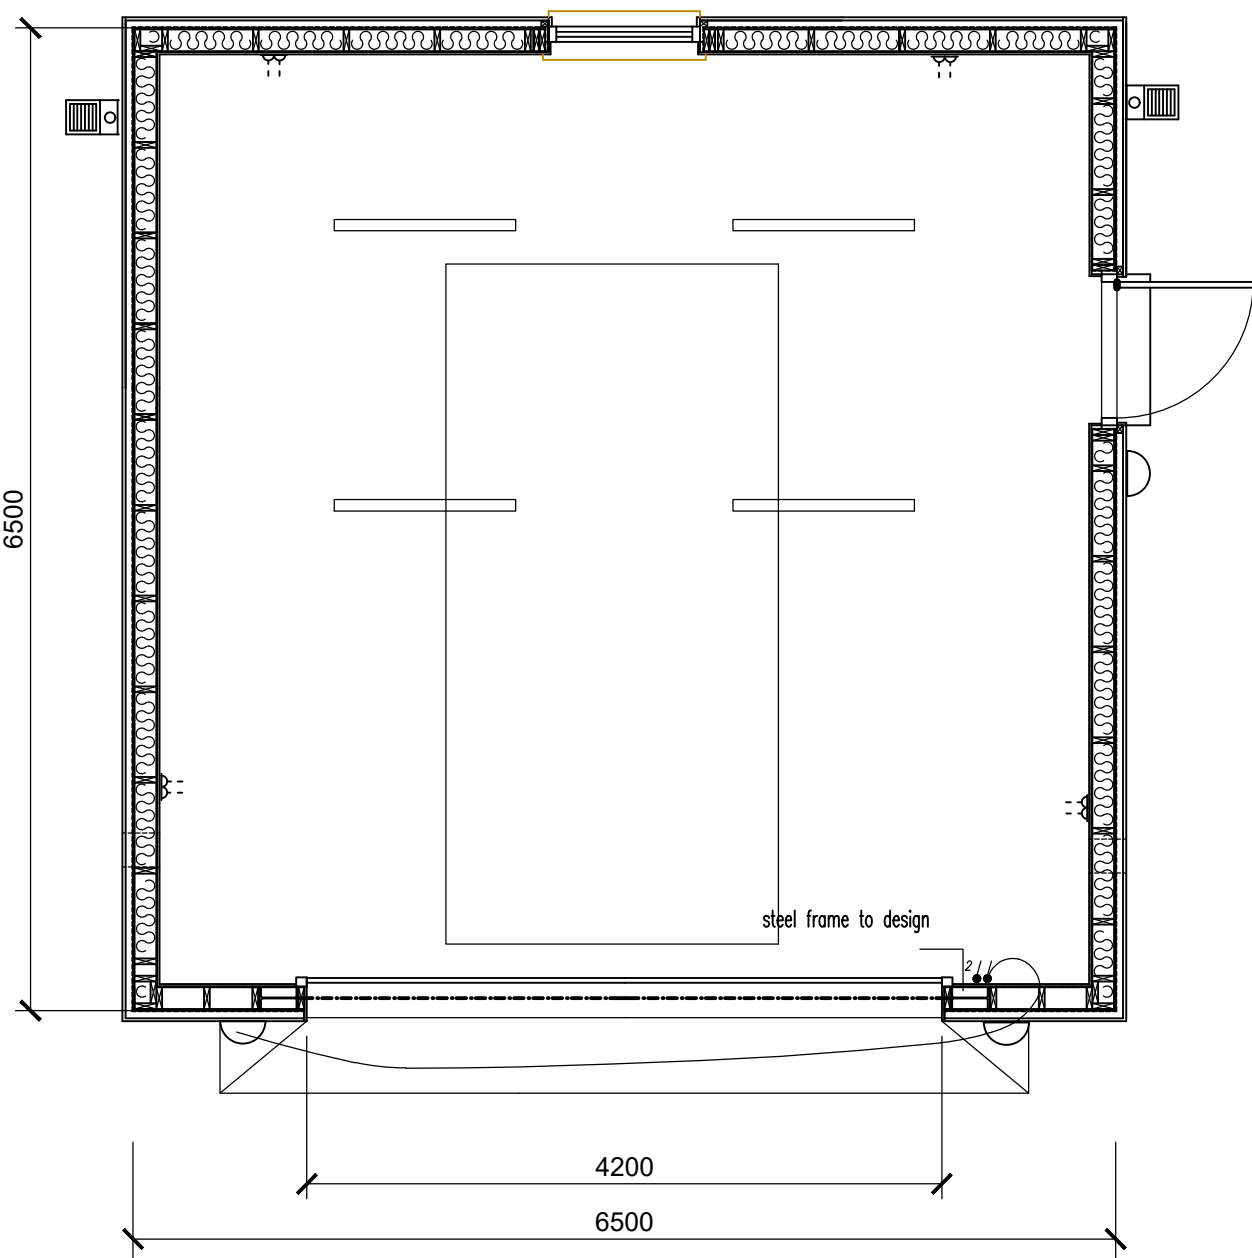

FLOOR PLAN

A Annotation added for Planning Submission MJS 07.01.21 CJS 07.01.21

Rev	Revision Description	By	Date	Chkd	Date

Mike Strachan Architecture
 Bankhead West Church, Midmar, Inverurie
 Aberdeenshire AB51 7QB
 Tel: 01330 833539 Mobile: 07919 091013
 E-Mail: mjsarchitecture@btinternet.com
 Web: www.mikestrachanarchitecture.co.uk

Project **Proposed Erection of Garage**
Plot 2
Land to East of Wrangham Villa
Bridge of Alford
Aberdeenshire

Client **Mrs Helen Farquhar**

Drawing Title **Proposed Floor Plans Section & Elevations**

Drawn MJS	Date JANUARY-2021
Checked CJS	Date JANUARY-2021
Scale 1:50	
Job No 2020009	Drawing No 02
	Rev A

This drawing is the property of Mike Strachan Architecture Ltd, and must not be reproduced or distributed without prior written authorisation from Mike Strachan Architecture Ltd.