



① GROUND FLOOR PLAN
1:200 @ A3

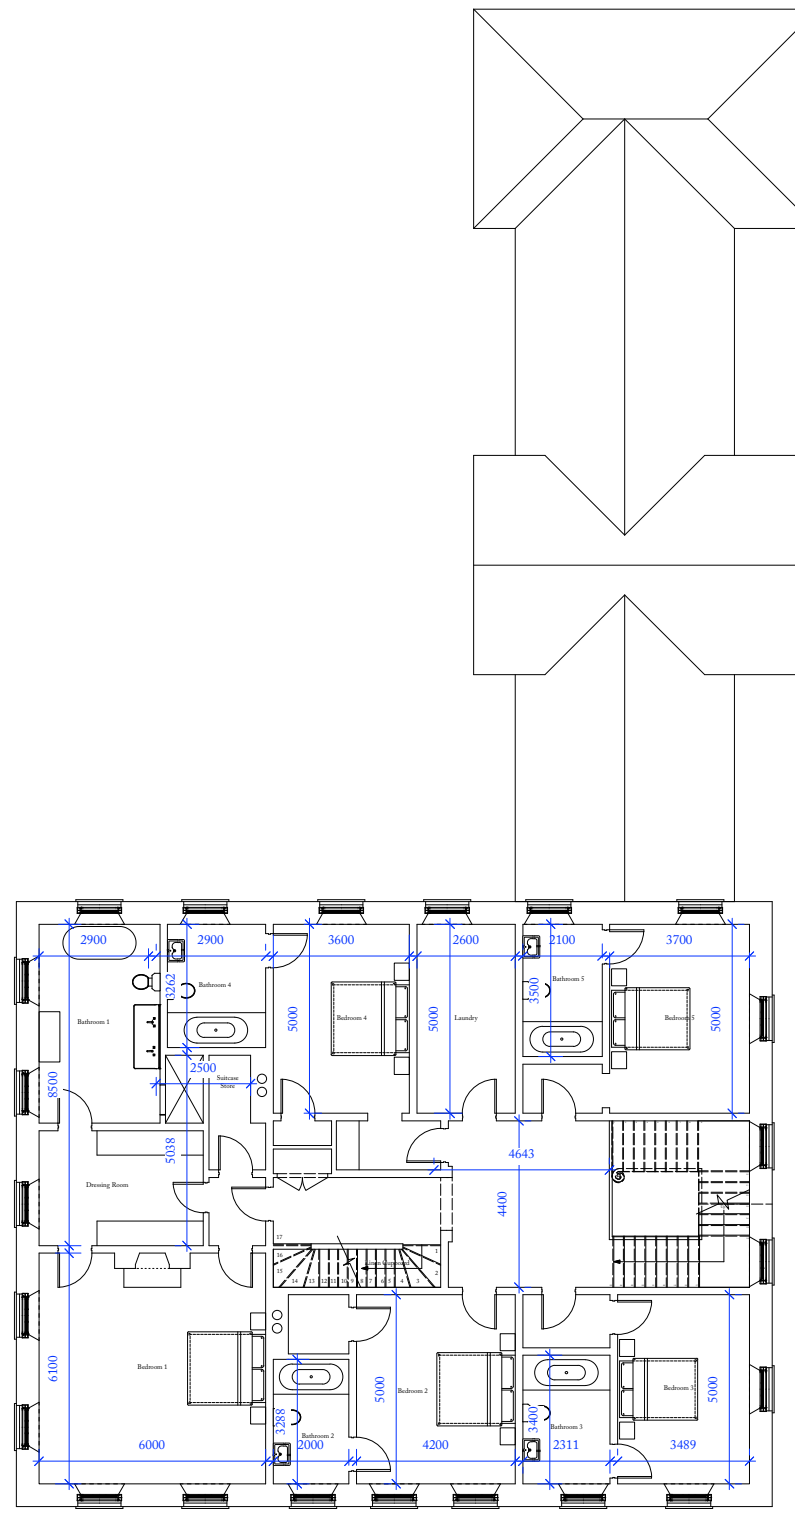


② FIRST FLOOR PLAN
1:200 @ A3

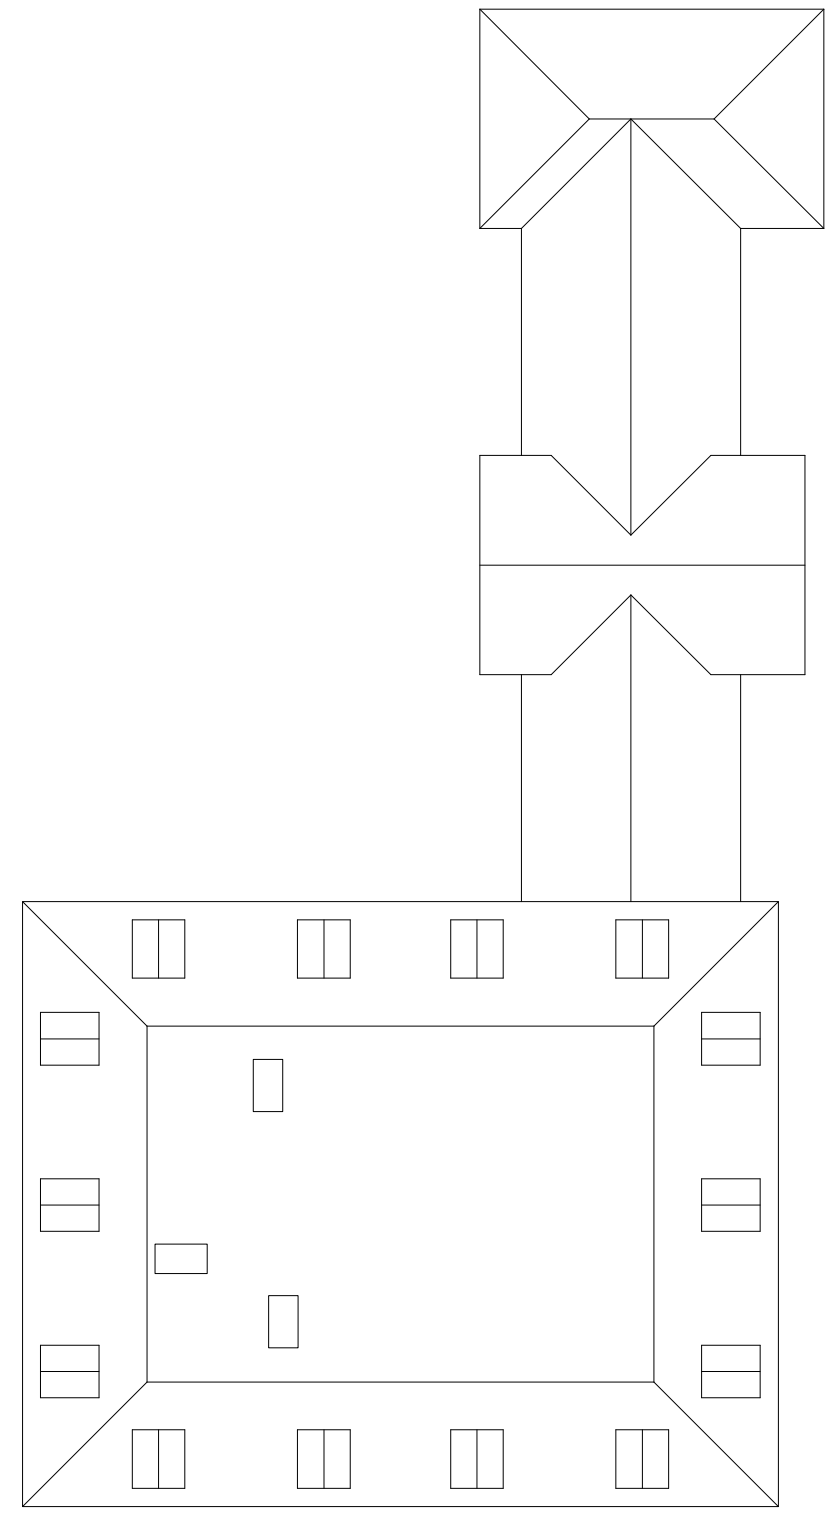

③ ROOF PLAN
1:200 @ A3

INTERNAL AREAS (SQUARE METRES)	
GROUND FLOOR:	819
FIRST FLOOR:	278
TOTAL:	1097
(EXCLUDING SECOND FLOOR)	

 

Ben Pentreath		3 Lamp Office Court Lamb Conduit Street London WC1N 3NF T +44 (0) 20 7430 2424 benpentreath.com	
PROJECT: HELHOUGHTON		TITLE: GROUND FLOOR PLAN	
DRAWING NO: A-100	REV. NO: -	SCALE: 1:200 @ A3	DRAWN BY: MU
DATE: 21.07.2020	CHECKED BY: BP		
All dimensions to be checked on site. All designs © Ben Pentreath Ltd 2019. Not to be reproduced without permission.			