



① GROUND FLOOR PLAN  
1:200 @ A3

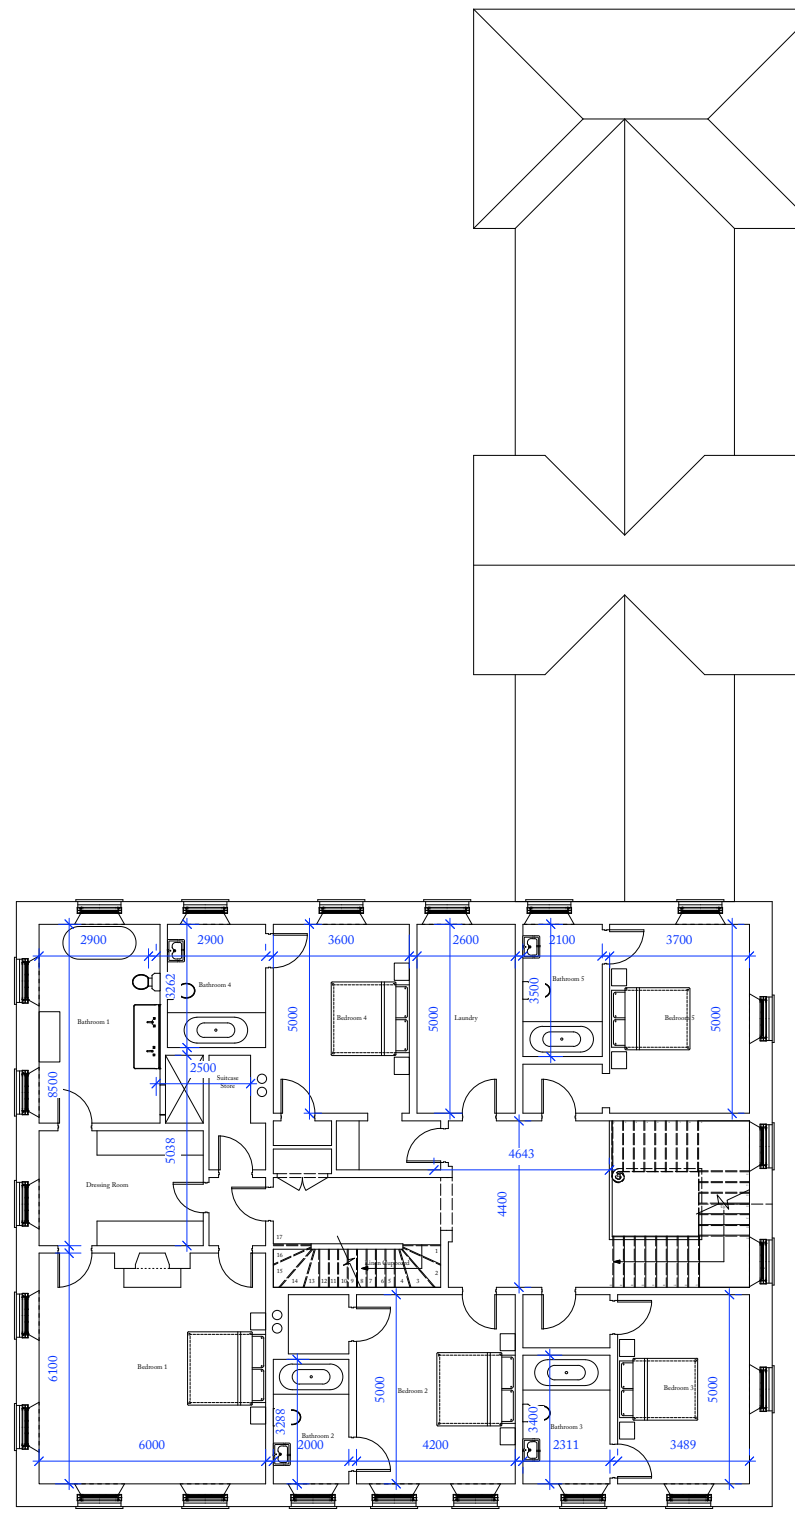


② FIRST FLOOR PLAN  
1:200 @ A3

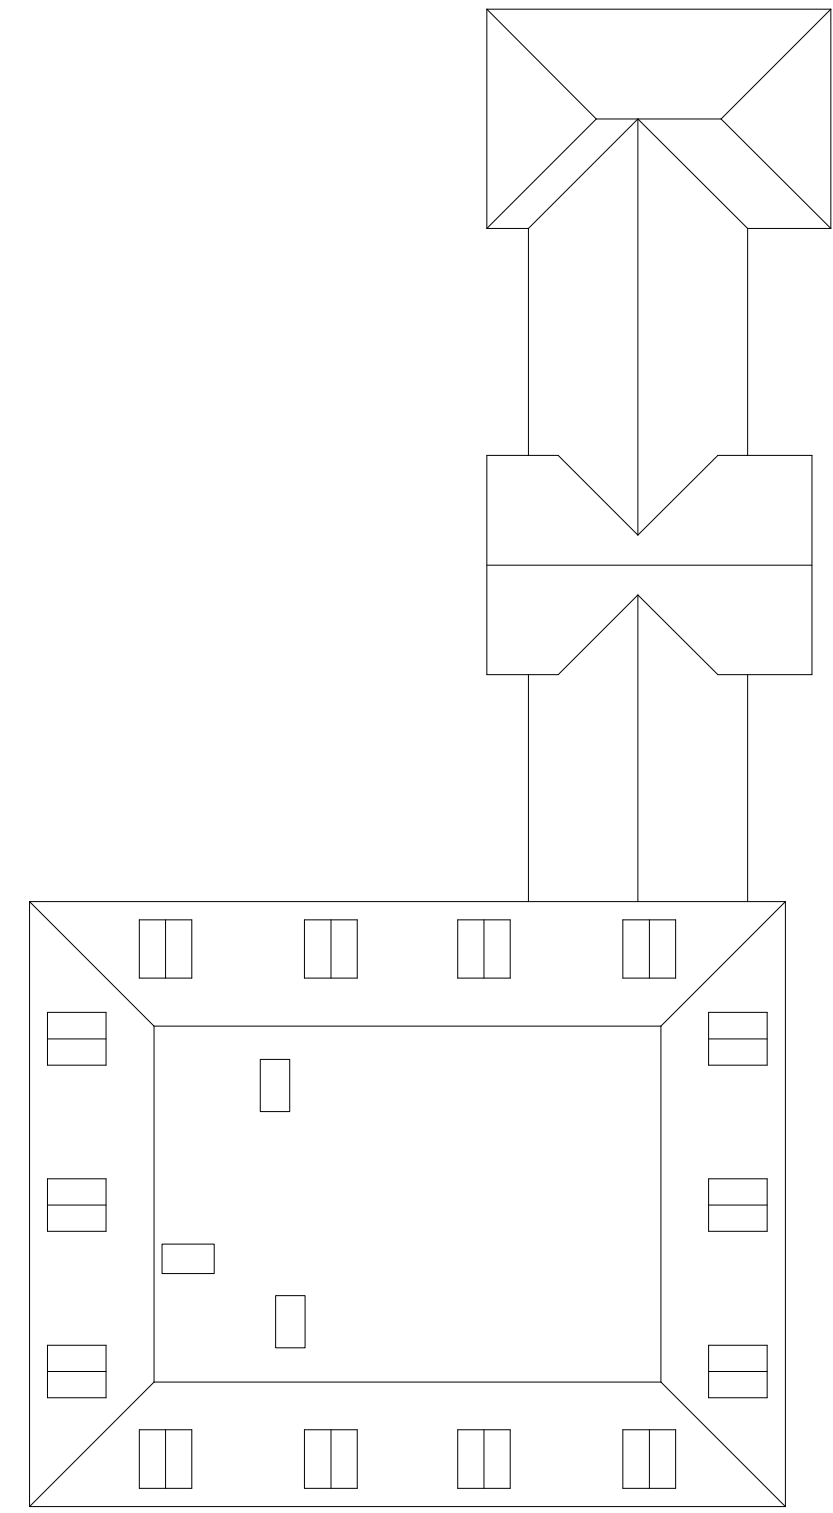

③ ROOF PLAN  
1:200 @ A3

INTERNAL AREAS (SQUARE METRES)	
GROUND FLOOR:	819
FIRST FLOOR:	278
TOTAL:	1097
(EXCLUDING SECOND FLOOR)	

 

<b>Ben Pentreath</b>		3 Lamp Office Court Lamb Conduit Street London WC1N 3NF T +44 (0) 20 7430 2424 benpentreath.com	
PROJECT: HELHOUGHTON			
TITLE: GROUND FLOOR PLAN			
DRAWING NO: A-100	REV. NO: -		
SCALE: 1:200 @ A3	DRAWN BY: MU		
DATE: 21.07.2020	CHECKED BY: BP		
All dimensions to be checked on site. All designs © Ben Pentreath Ltd 2019. Not to be reproduced without permission			