



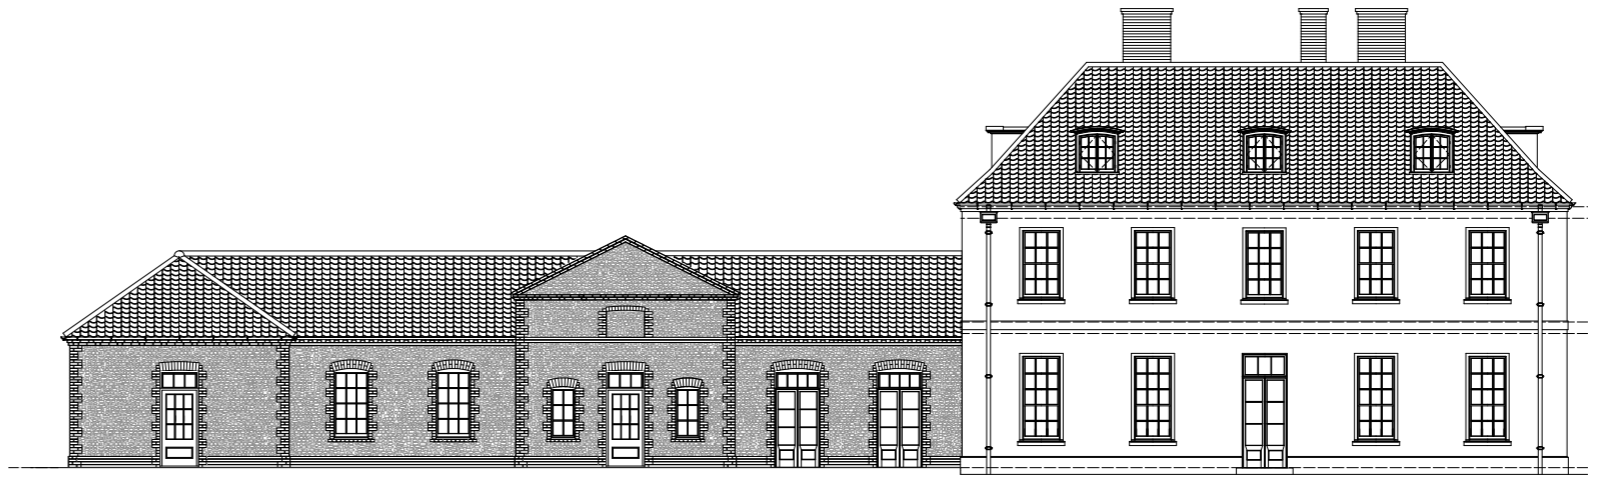

SOUTH ELEVATION

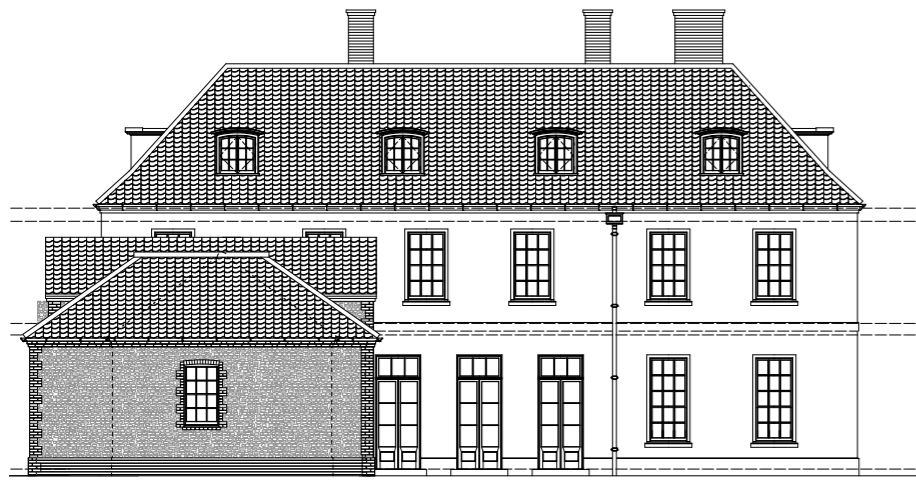


WEST ELEVATION



NORTH ELEVATION



EAST ELEVATION

 

REV. NO.	AMENDMENT	DATE

<b>Ben Pentreath</b>		3 Lamp Office Court Lamb Conduit Street London WC1N 3NF T +44 (0) 20 7430 2424 benpentreath.com
PROJECT: HELHOUGHTON		
TITLE: PROPOSED ELEVATIONS		
DRAWING NO: A-200	REV. NO: -	
SCALE: 1:200 @ A3	DRAWN BY: AB	
DATE: 22.02.2019	CHECKED BY: BP	
All dimensions to be checked on site. All designs © Ben Pentreath Ltd 2019. Not to be reproduced without permission.		