


Ordnance Survey (c) Crown Copyright 2020. All rights reserved. Licence number 100044034

### Site Location


Scale 1:1250

Reproduction in whole or in part is prohibited without the prior permission of Ordnance Survey. Ordnance Survey and Superplan Data are registered trade marks of Ordnance Survey the national mapping agency of Great Britain. The representation of a road, track or path is no evidence of a right of way. Site plan dimensions are given as an indication and should be verified prior to use if critical.

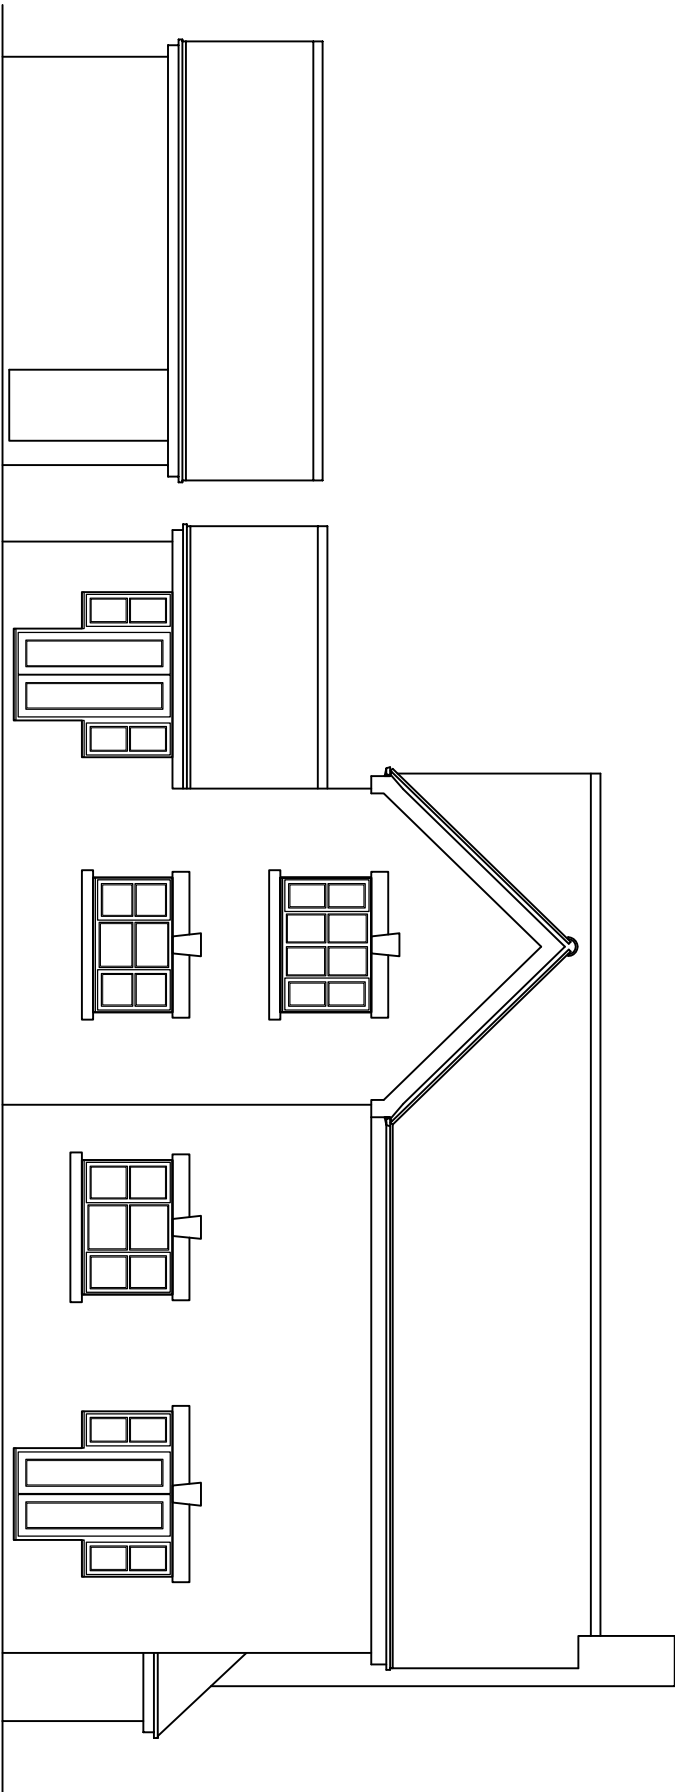


### Rear Elevation

South Elevation

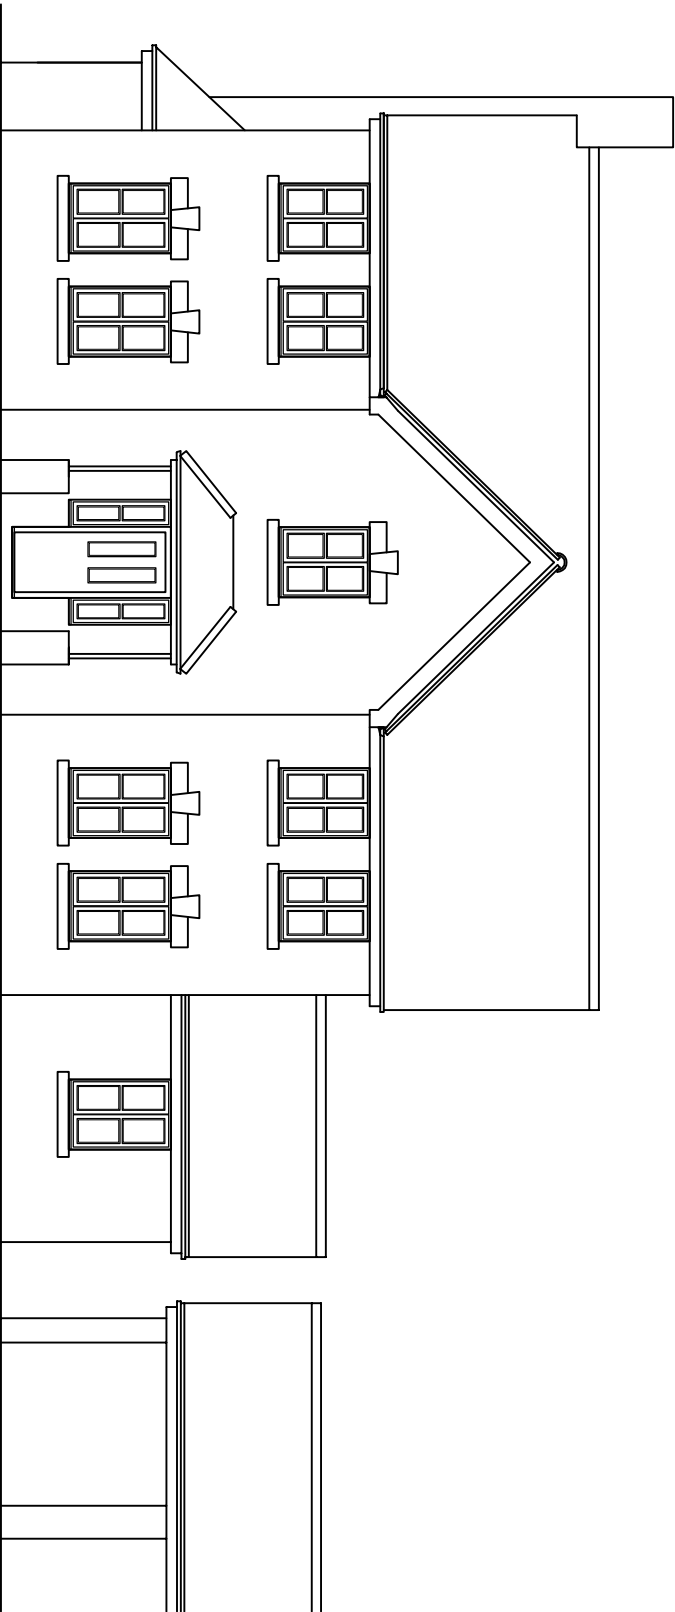


### Front Elevation

North Elevation

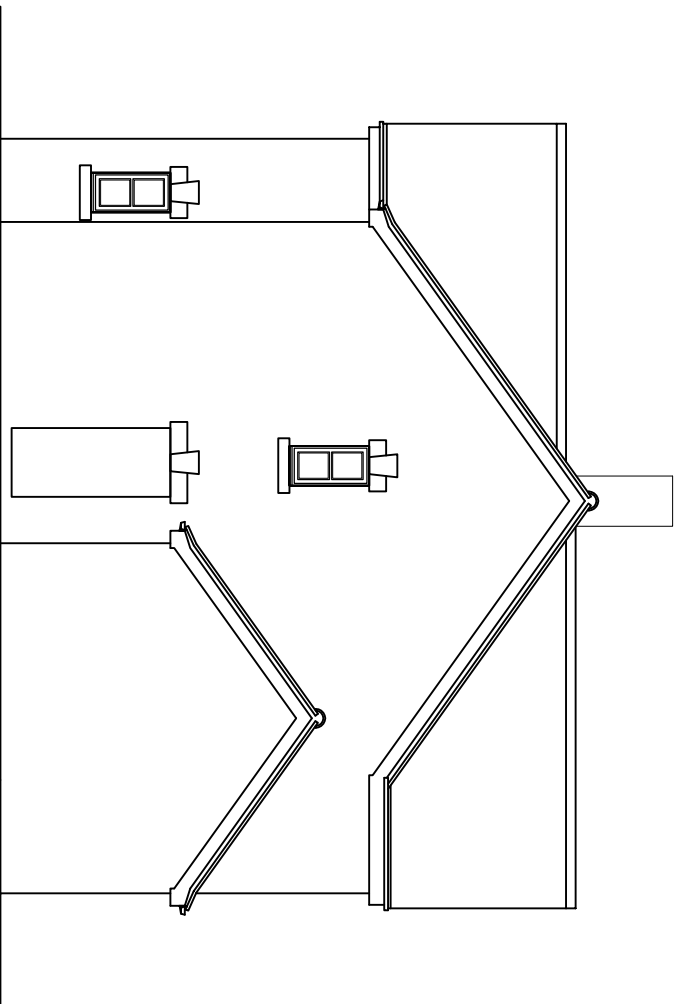

### Side Elevation

West Elevation

 

Metres (Scale 1:100)

With the exception of planning application purposes ~ do not scale from this drawing for critical dimensions.  
If in doubt - ASK

**Jon Spencer**

Technical Drawing Services  
jstds@btopenworld.com  
mobile: 07507 423785  
15 Cheltenham Close  
Rushden, Northants  
NN10 0YN  
01933 316 044

Client:

Mr A Johnson, 17 Hillfield Road,  
Oundle, PE8 4QR..

Date:

22nd November 2020

Scale (at A3):

1:100  
1:1250

Revision:

-

Title:

Existing Elevations  
Site Location

Drawing Number:

20/049/001  
Sheet 1 of 4

A3