



EXISTING GROUND FLOOR PLAN
Scale 1:50



EXISTING SIDE (EAST) ELEVATION Scale 1:50

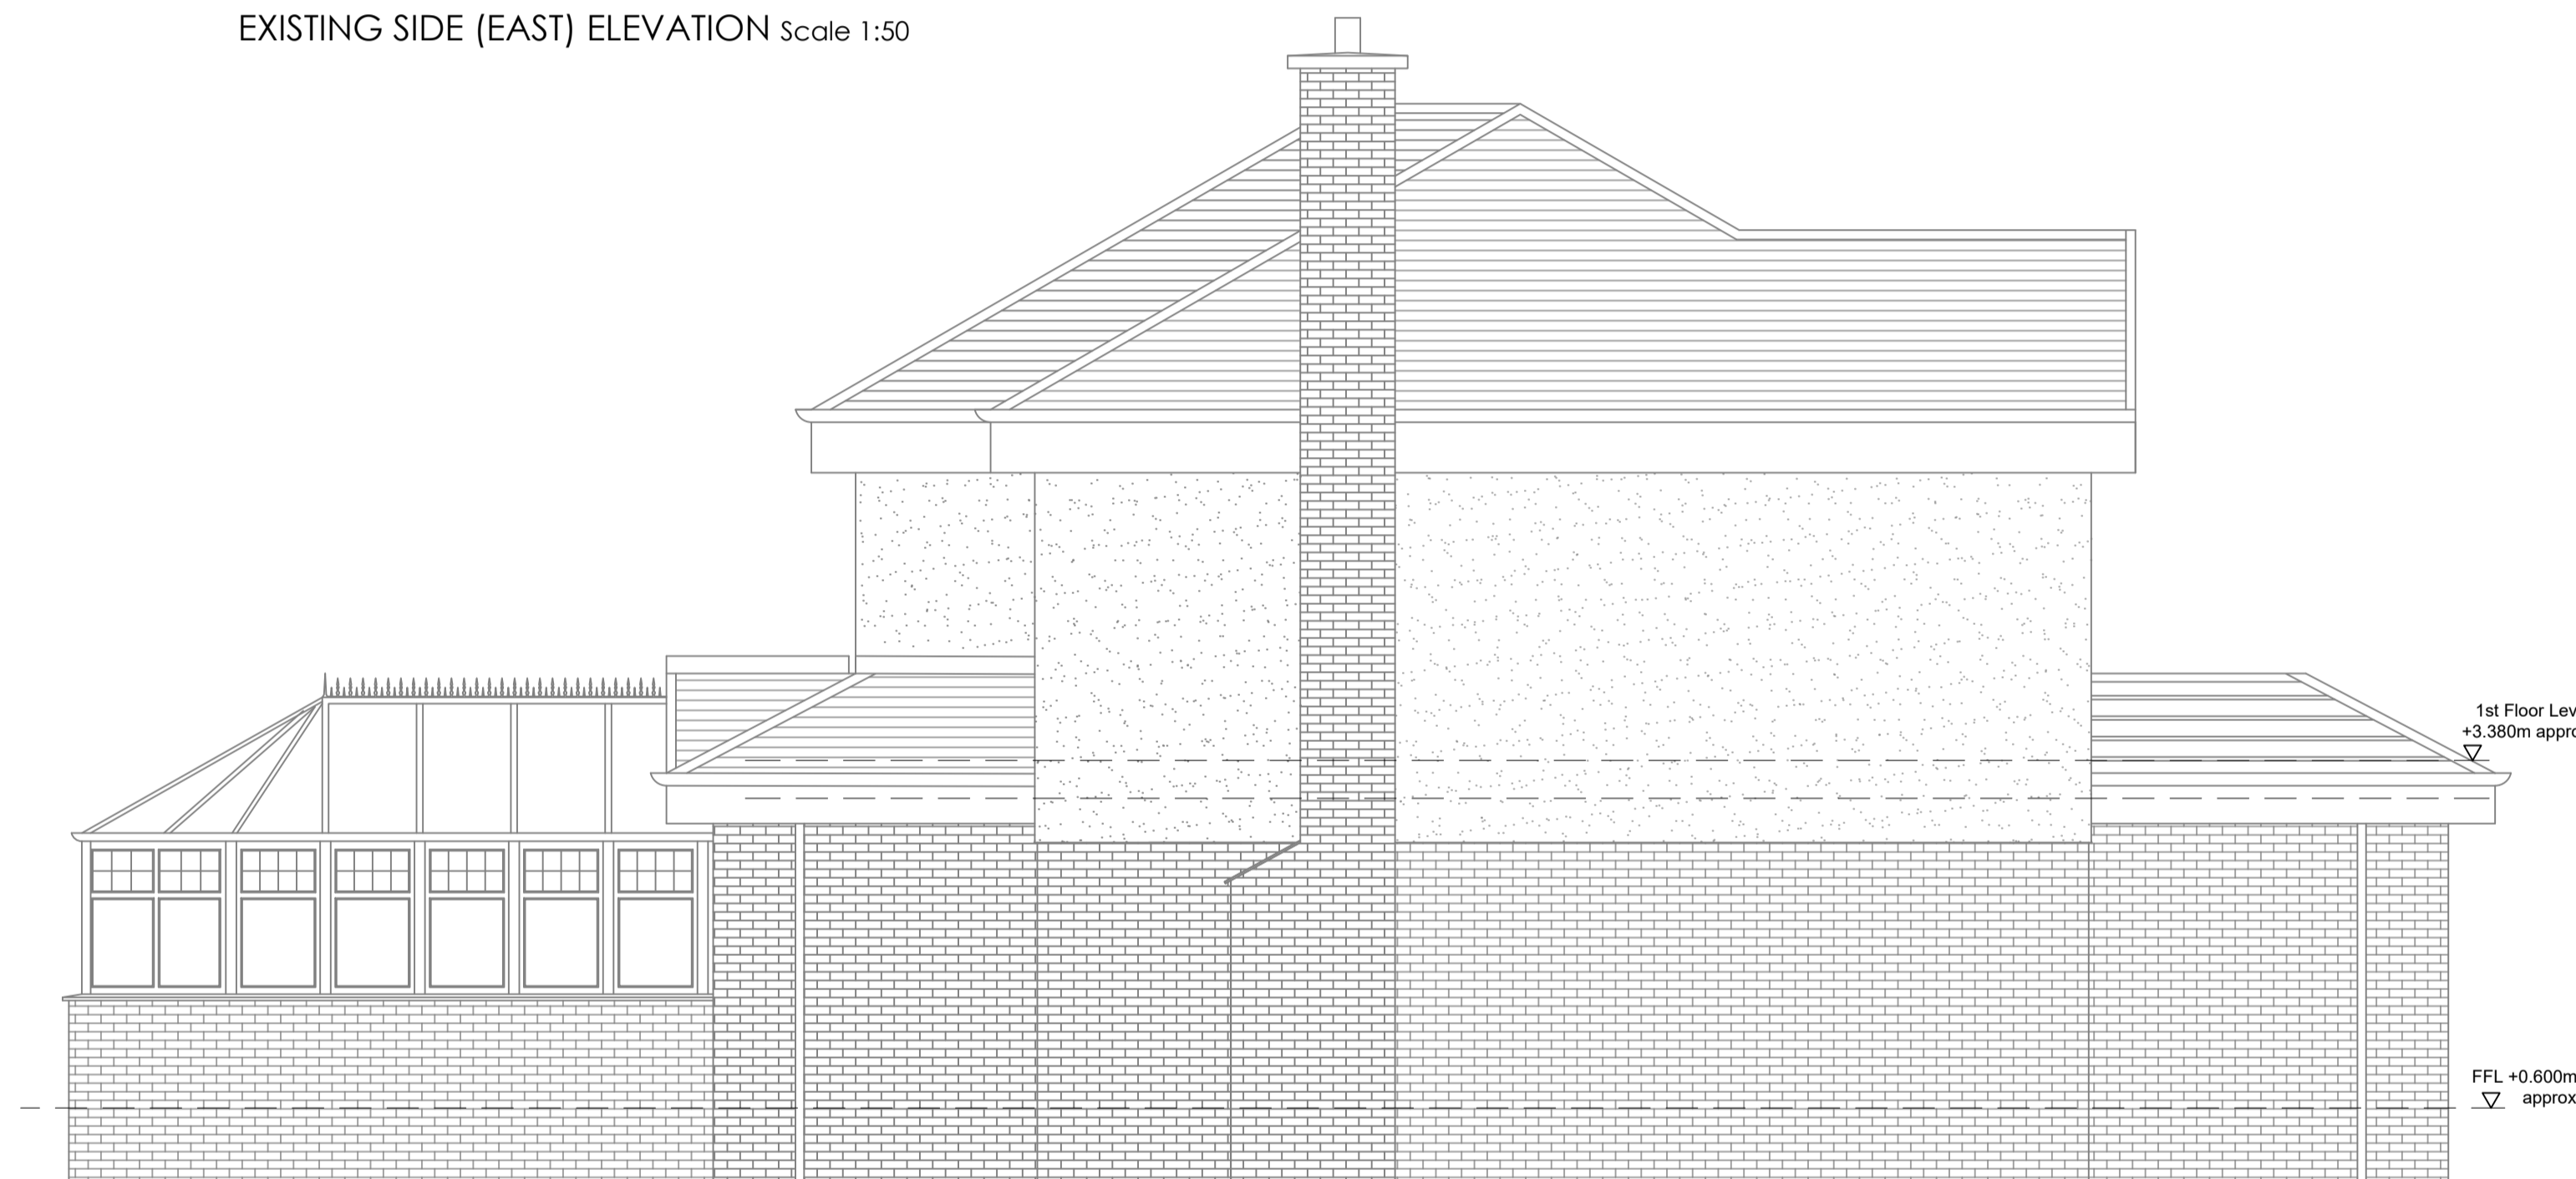


EXISTING SIDE (WEST) ELEVATION Scale 1:50

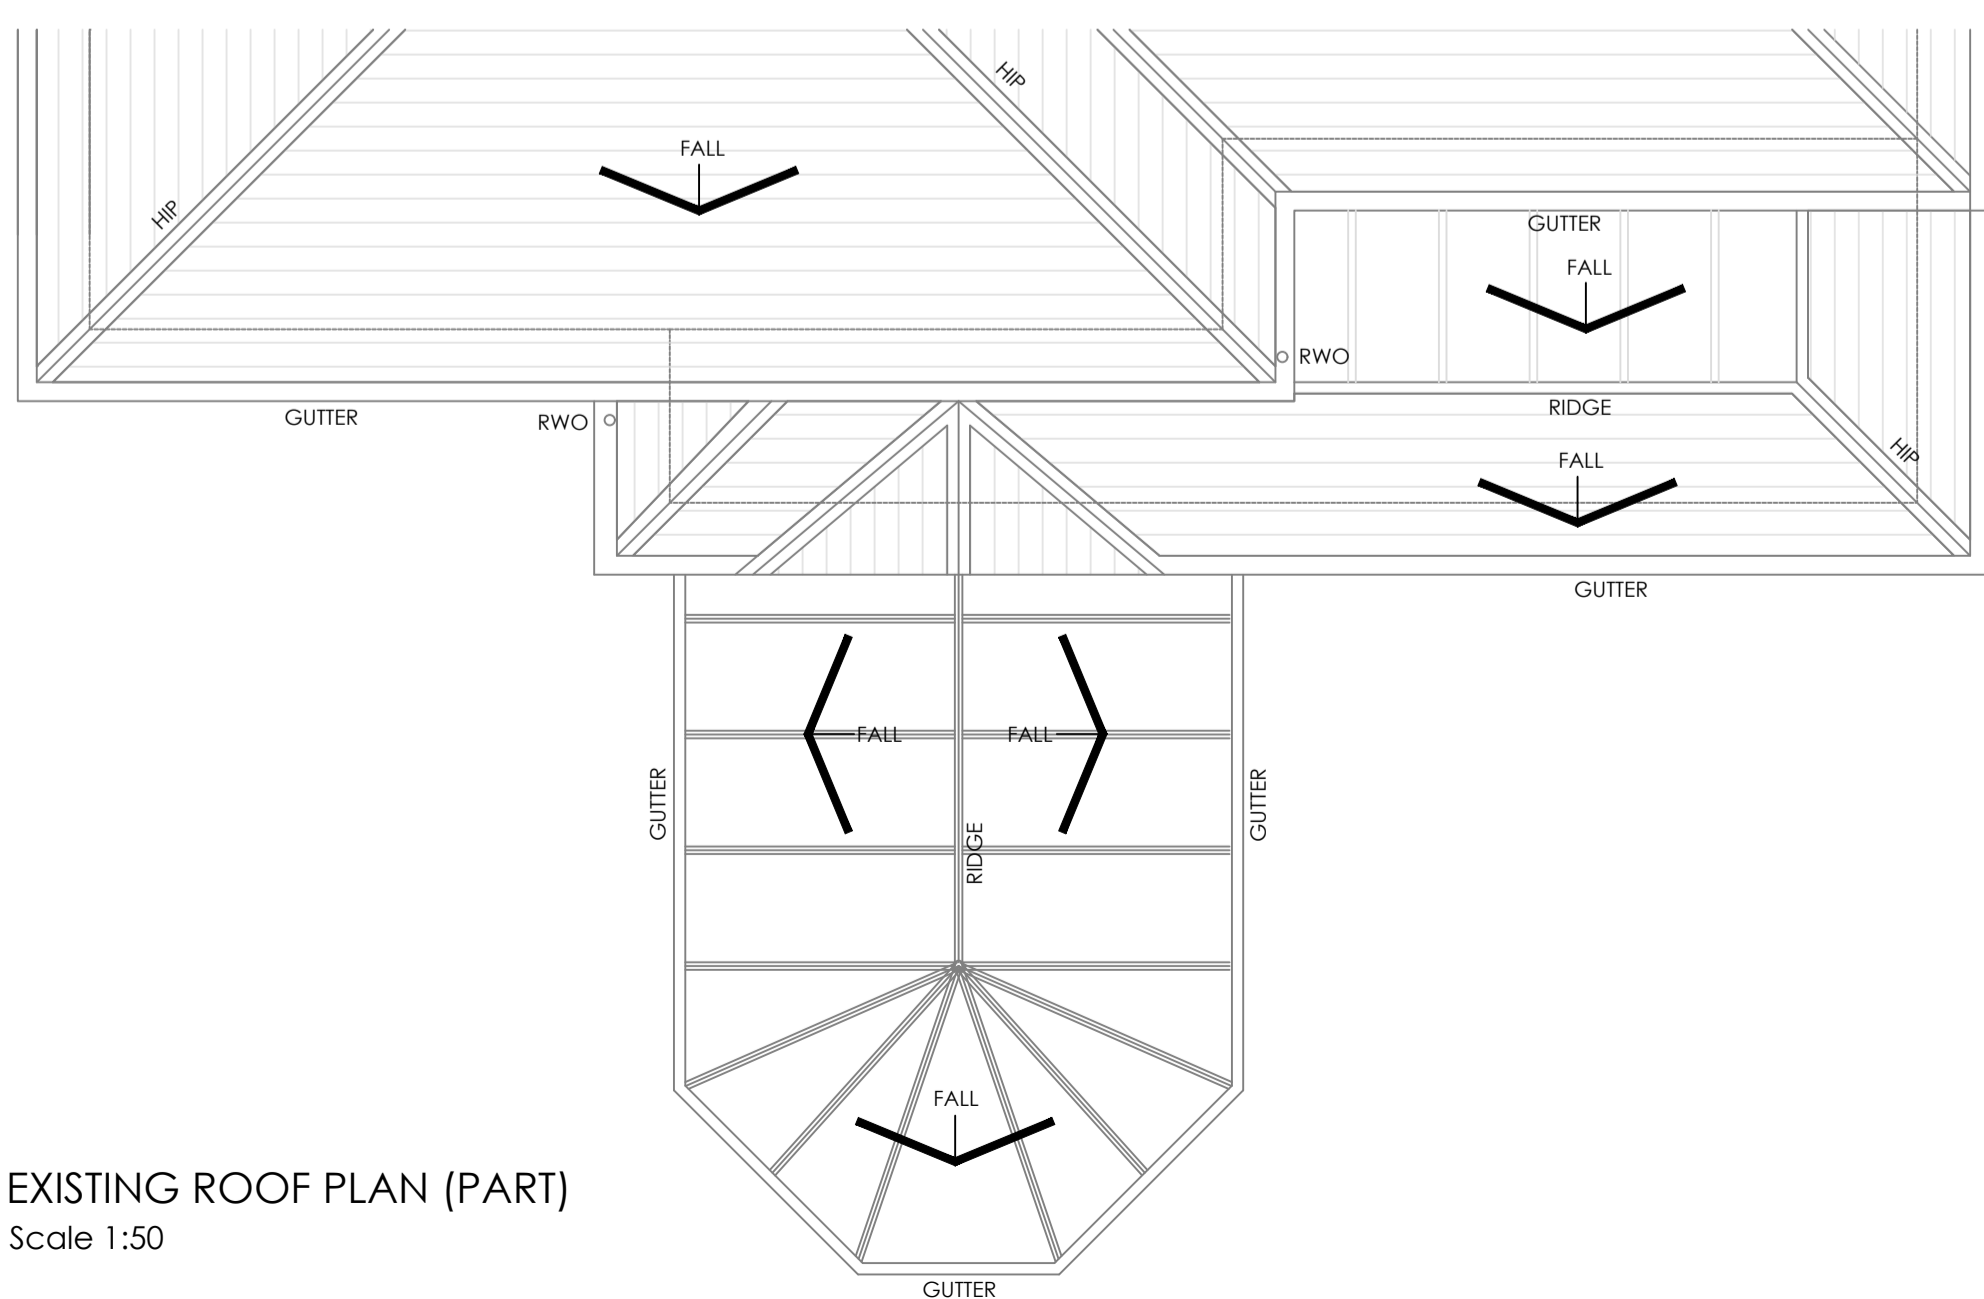

EXISTING ROOF PLAN (PART)
Scale 1:50




EXISTING REAR (NORTH) ELEVATION Scale 1:50

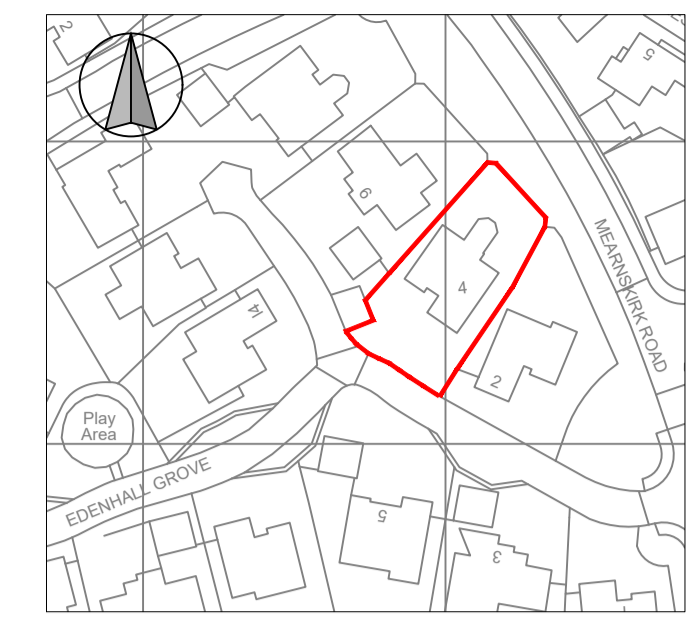

Location Plan 1:1250

Scale bar

 

Revision	Date	By	Chk.
A	Additional elevation added	120121	SB JK
B	Elevation titles revised	130121	SB JK

APPROVAL

Do Not Scale Dimensions from Drawings.
All dimensions to be verified on site, and any discrepancy to be notified to KBA.



kerr baxter associates
146 west regent street glasgow g2 2rq
T: 0141 221 2344 F: 0141 221 2389
kerrbaxter.co.uk

Client
Mr & Mrs Baxter
4 Edenhall Grove
Newton Mearns
G77 5TS

Drawn by Checked by Date Scale
KBA KBA Aug 20 1:50 @A1

Project
4 Edenhall Grove
Newton Mearns
G77 5TS

Drawing
Existing General Arrangement

Client Job No.	KBA Job No.	Drawing No.	Rev.
-	KBA2592	BL(0)-J003	B

CAD Ref:

