

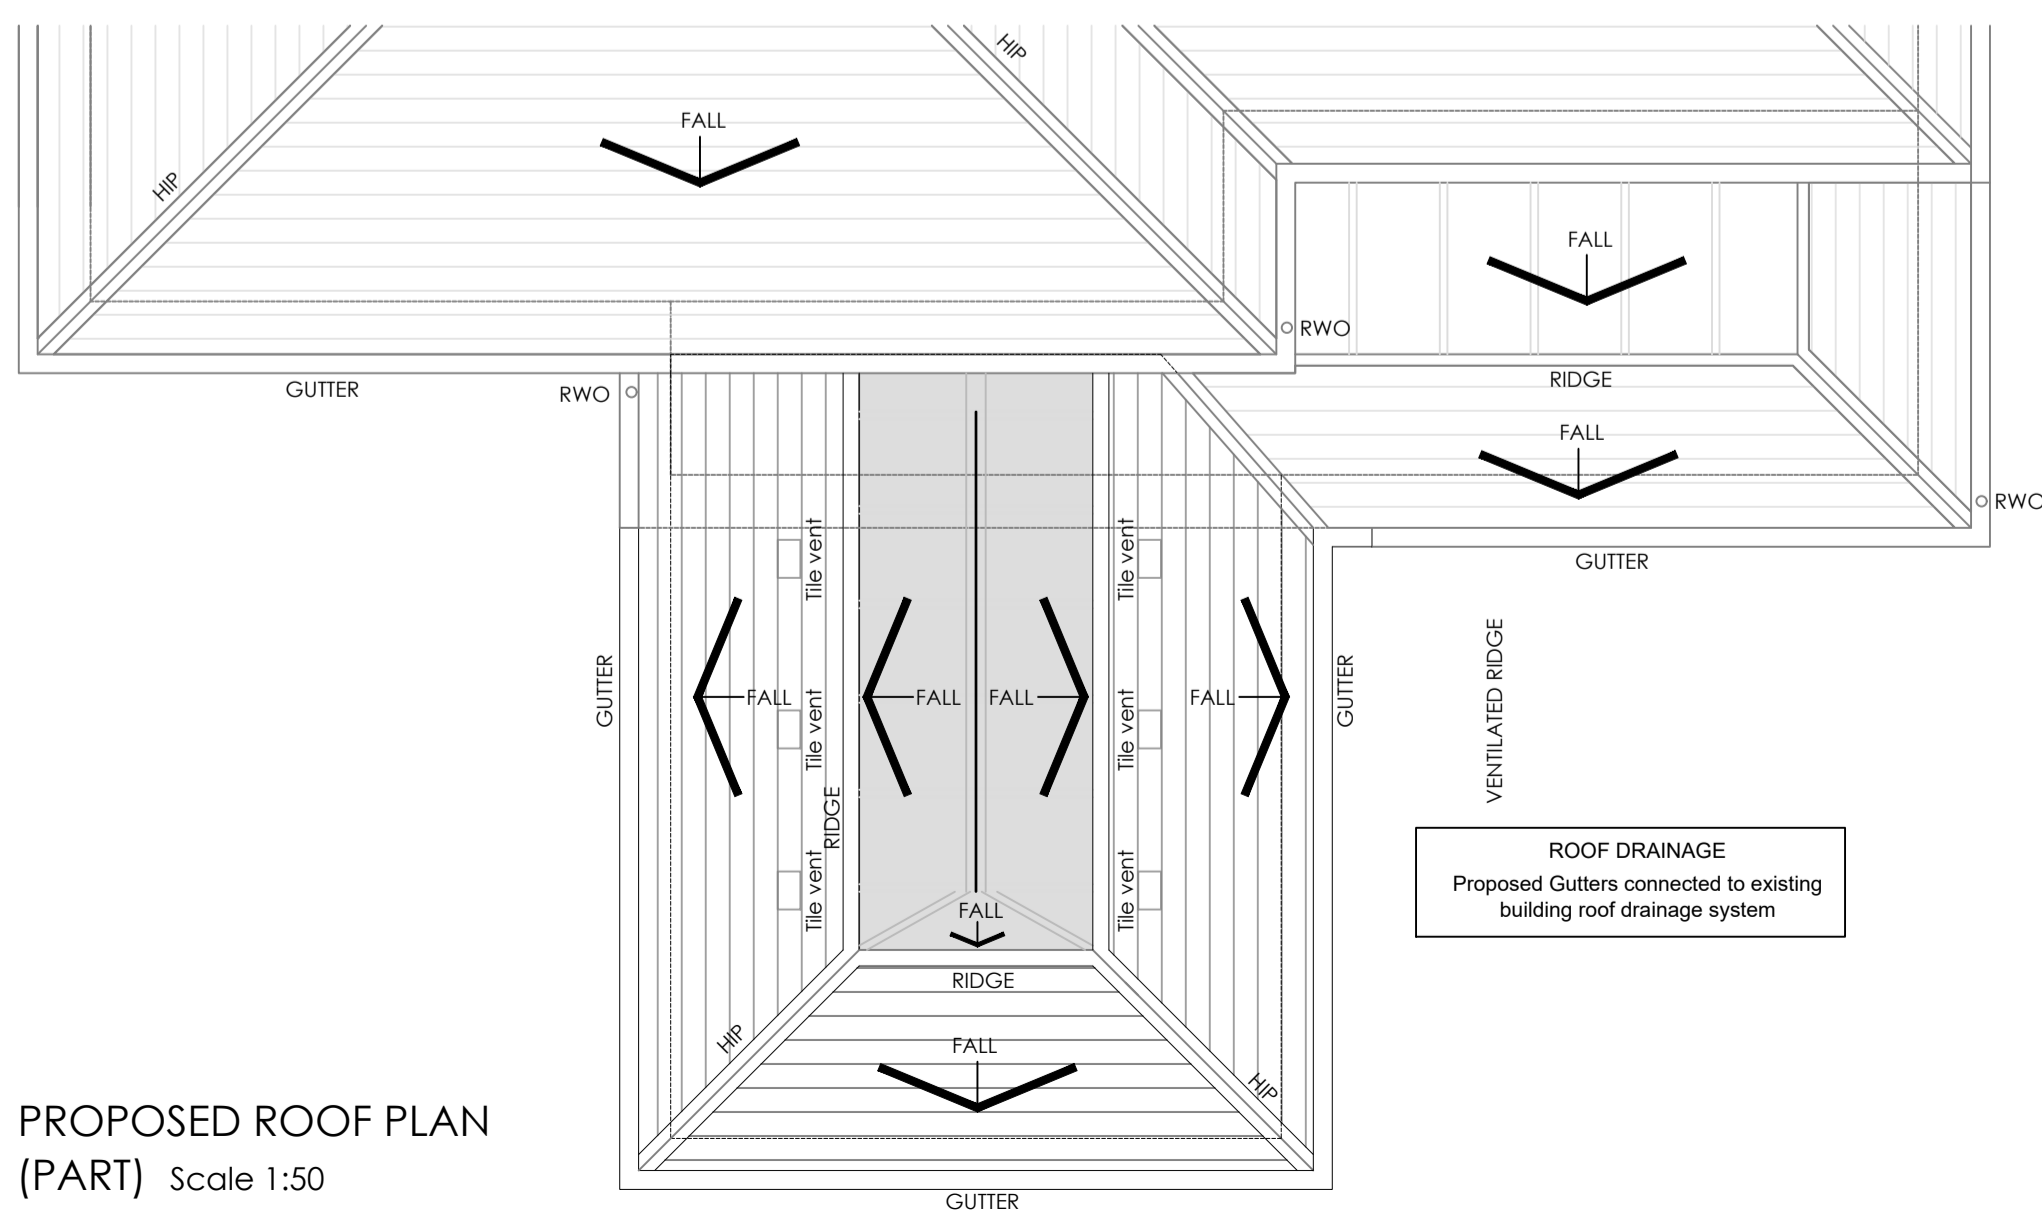



PROPOSED GROUND FLOOR PLAN
Scale 1:50

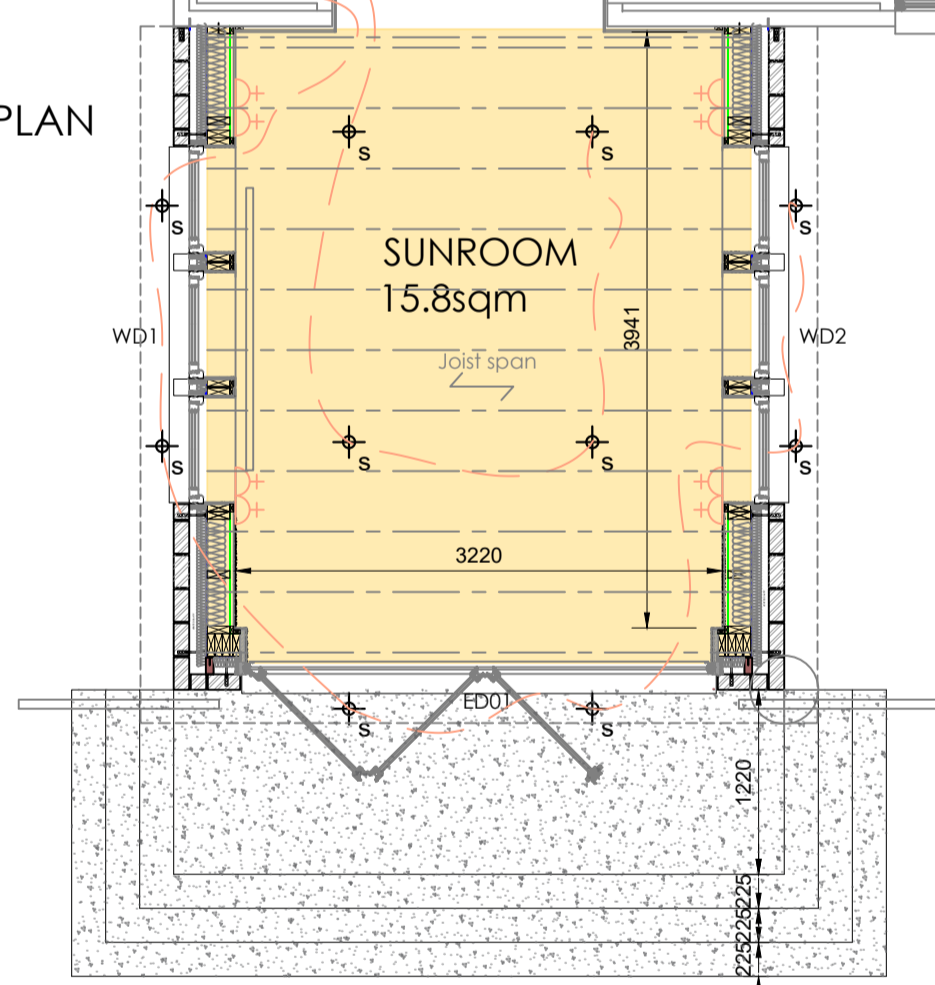

PROPOSED ROOF PLAN
(PART) Scale 1:50

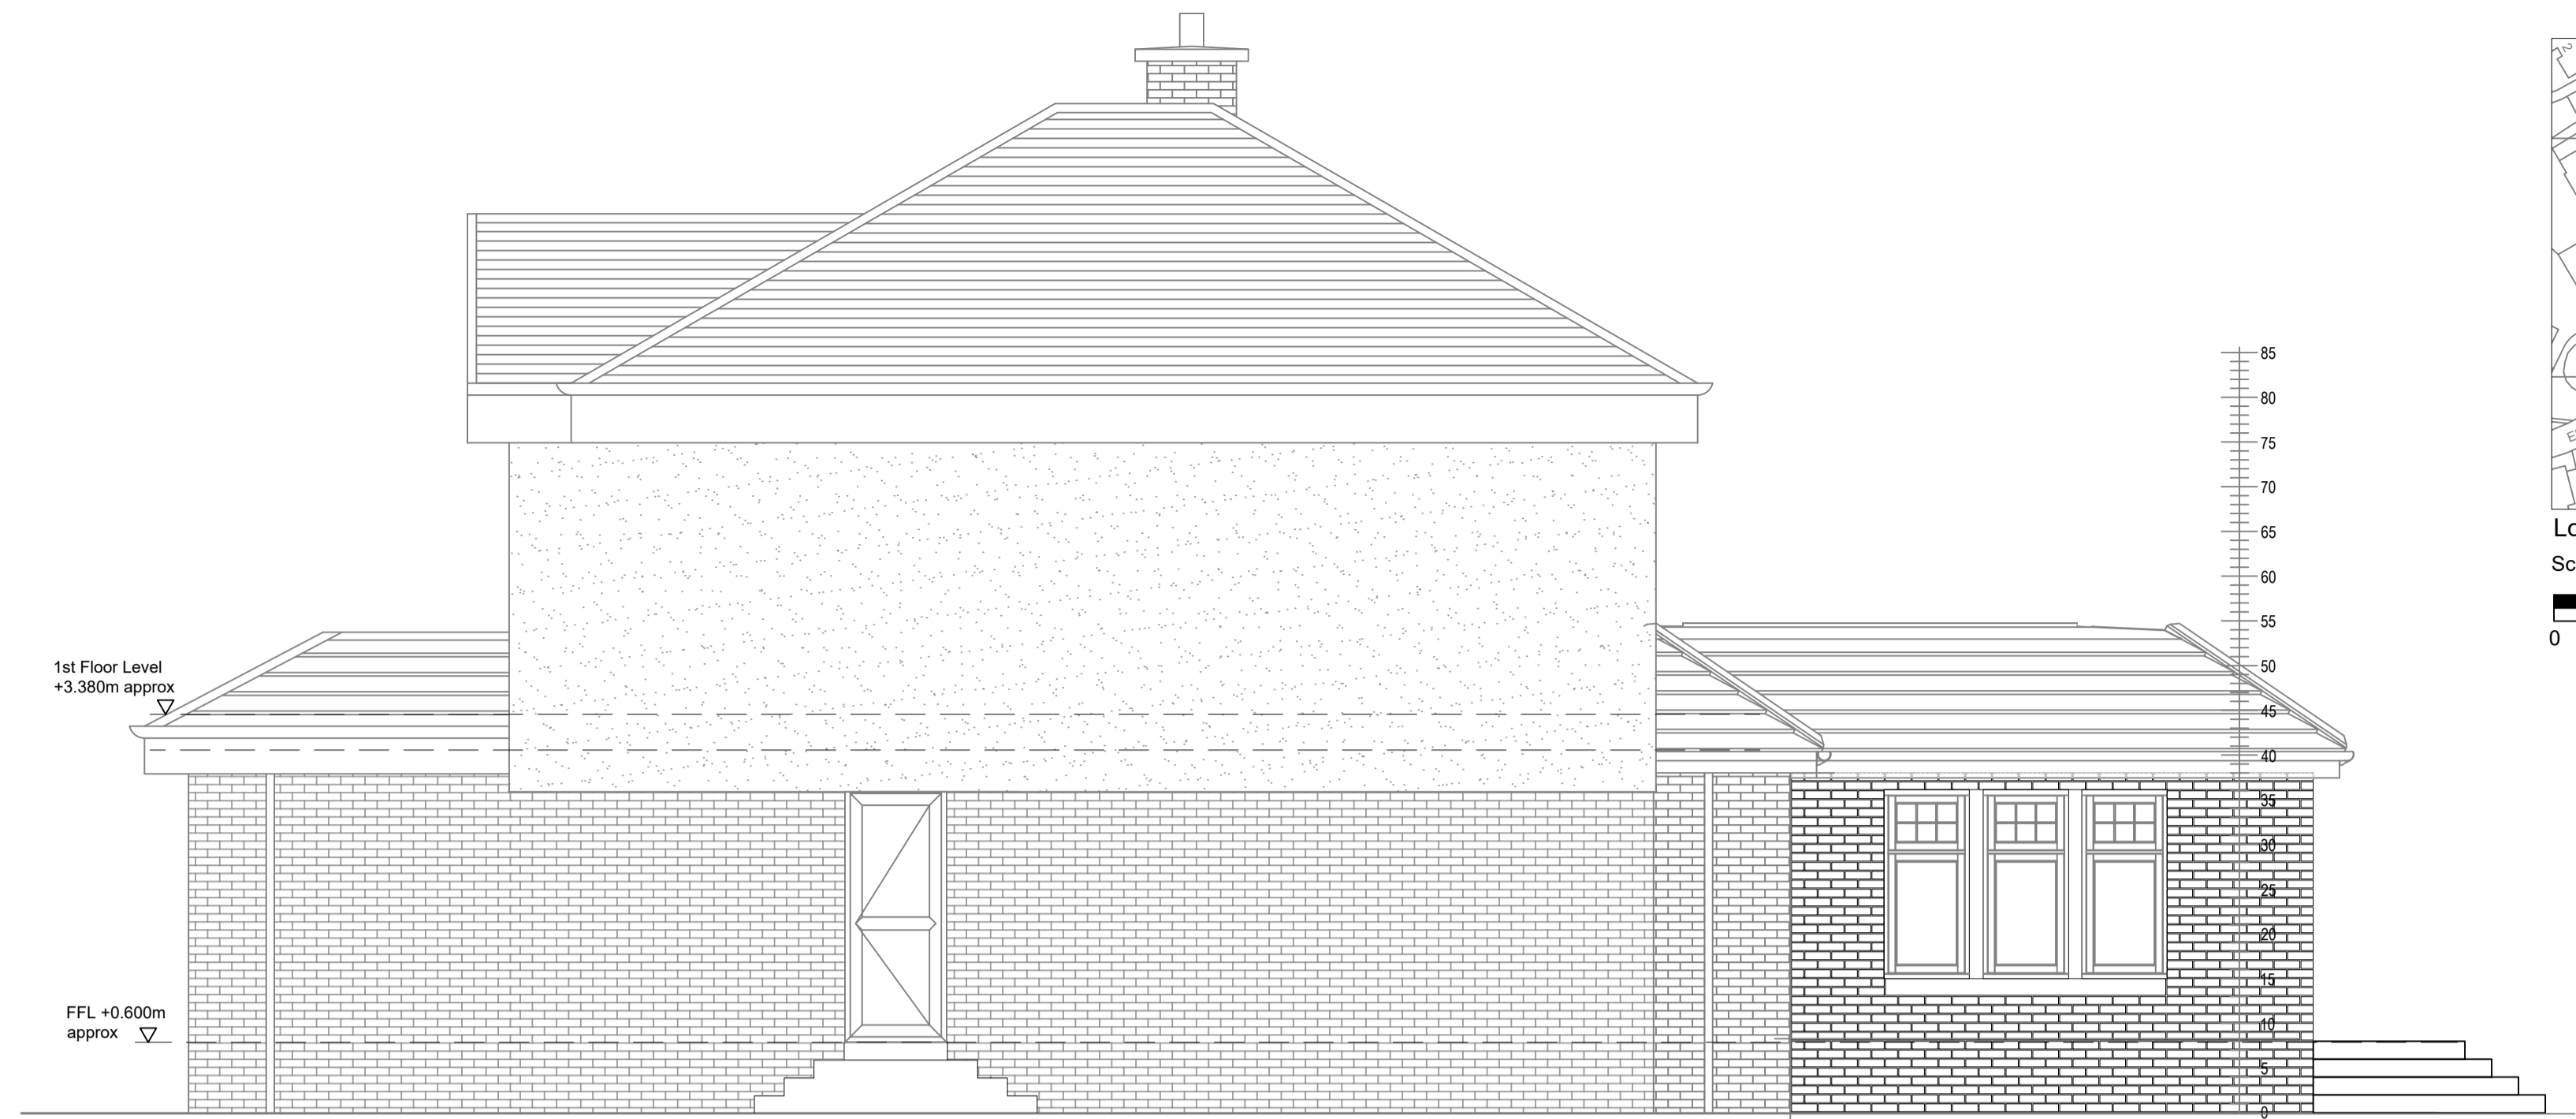


PROPOSED SIDE (EAST) ELEVATION Scale 1:50

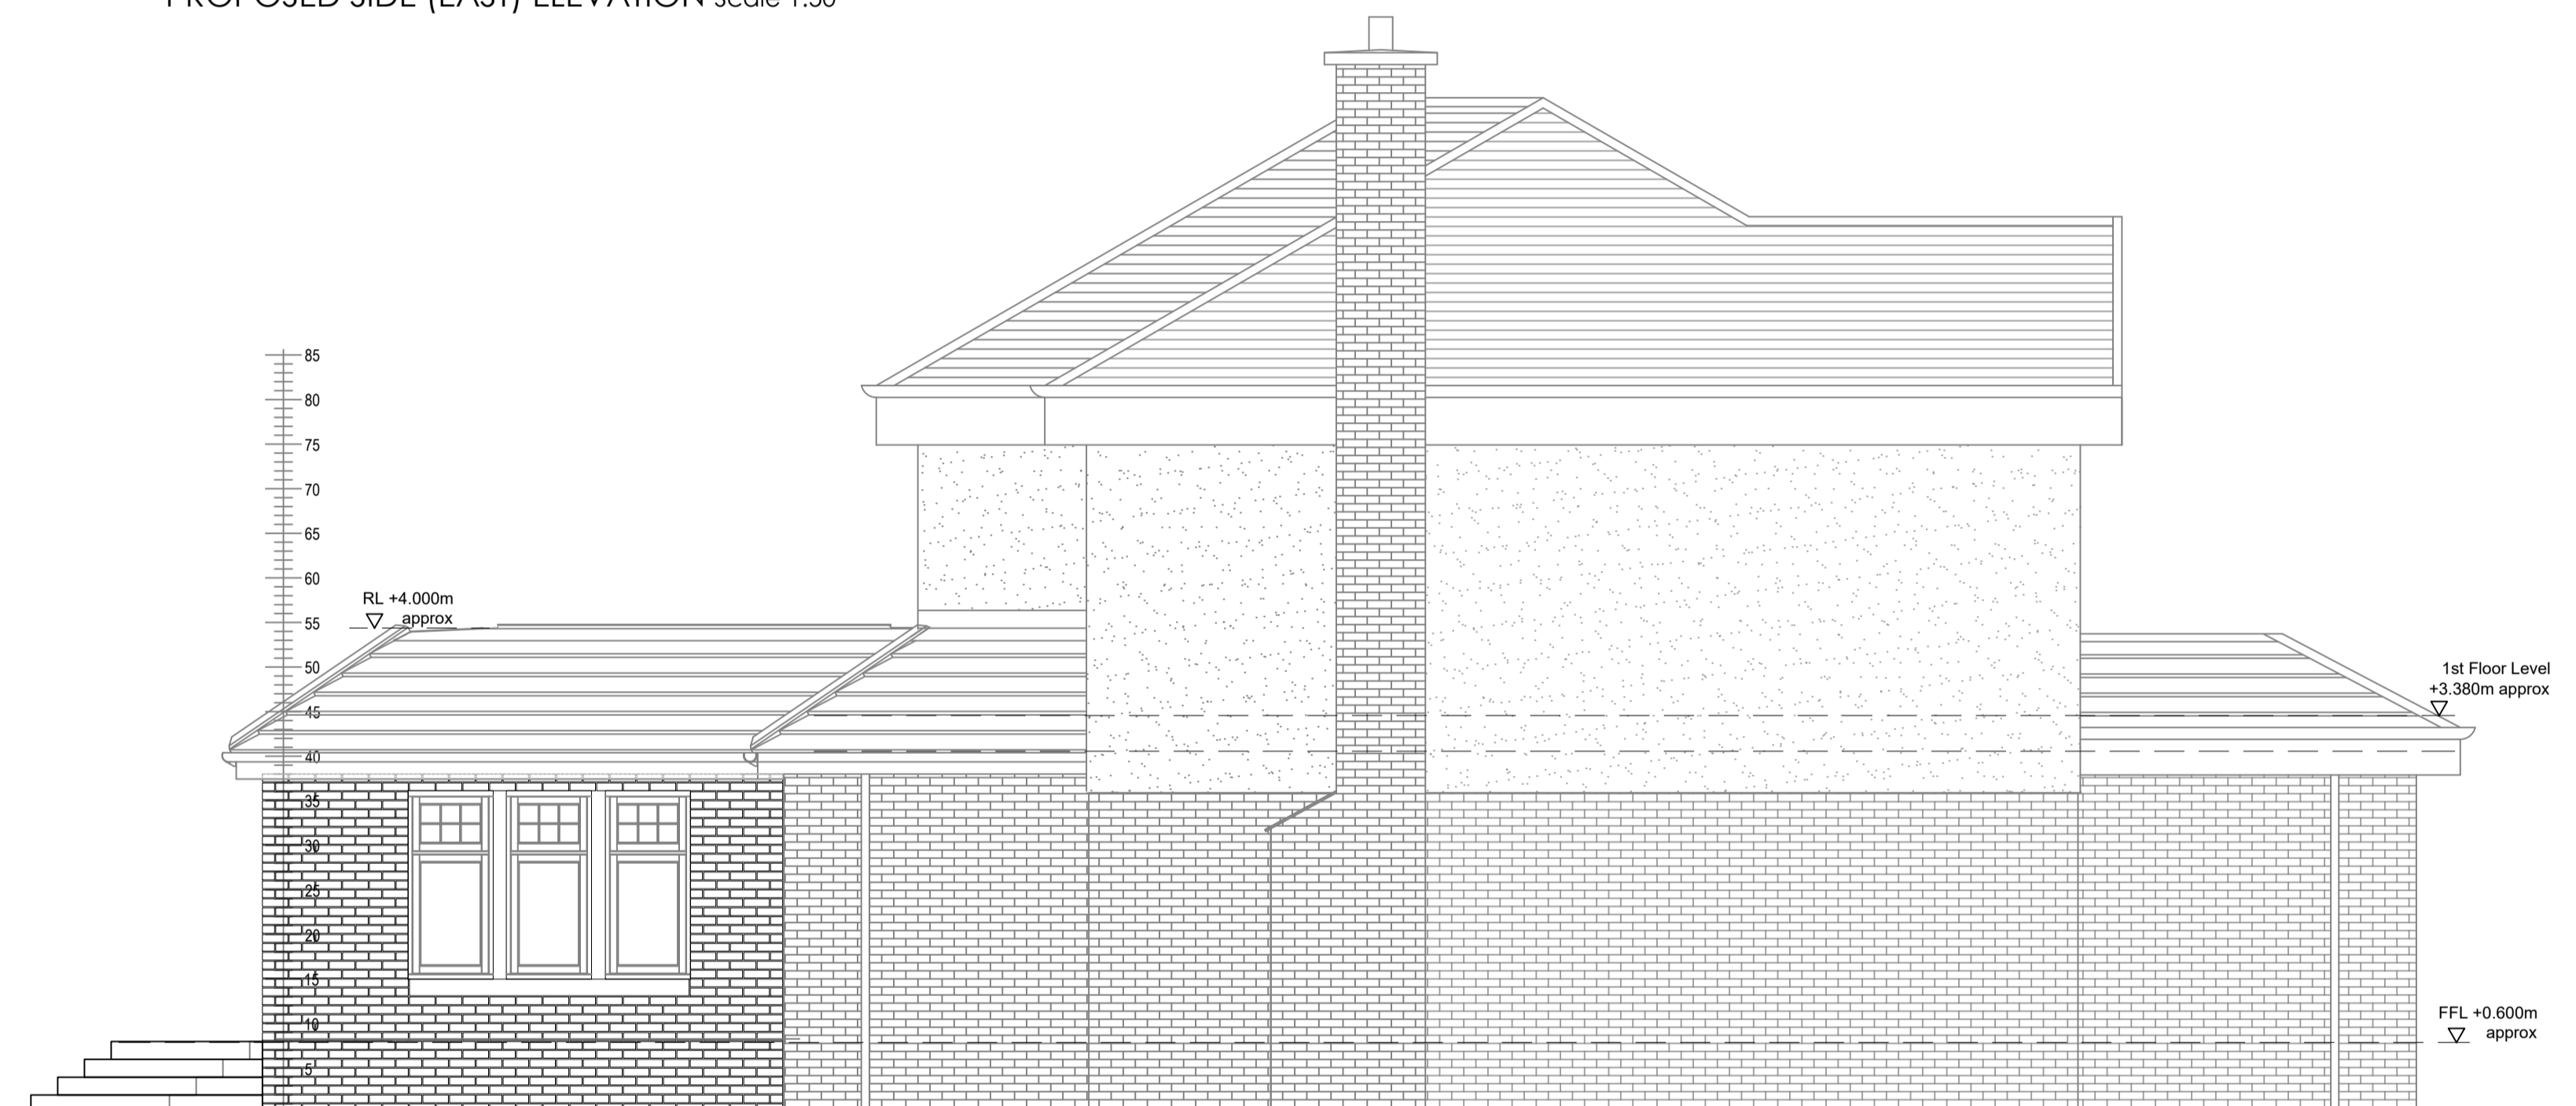


PROPOSED SIDE (WEST) ELEVATION Scale 1:50



PROPOSED REAR (NORTH) ELEVATION Scale 1:50

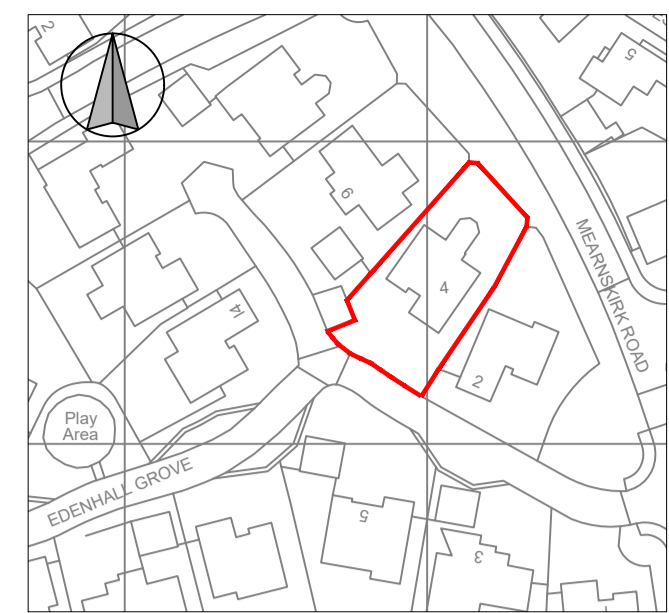

Location Plan 1:1250

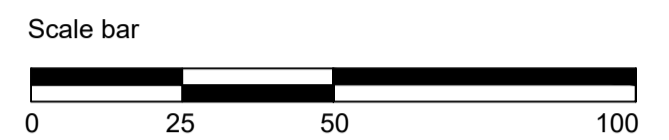

Revision	Date	By	Chk.
A	130121	SB	JK

APPROVAL

Do Not Scale Dimensions from Drawings.
All dimensions to be verified on site, and any discrepancy to be notified to KBA.



kerr baxter associates
146 west regent street glasgow g2 2rq
T: 0141 221 2344 F: 0141 221 2389
kerrbaxter.co.uk

Client
Mr & Mrs Baxter
4 Edenhall Grove
Newton Mearns
G77 5TS

Drawn by: KBA
Checked by: KBA
Date: Aug 20
Scale: 1:50 @A1

Project
4 Edenhall Grove
Newton Mearns
G77 5TS

Drawing
Proposed Elevations

Client Job No.	KBA Job No.	Drawing No.	Rev.
-	KBA2592	BL(0)-J007	A

CAD Ref:

