




Proposed North Elevation  
Scale 1:50

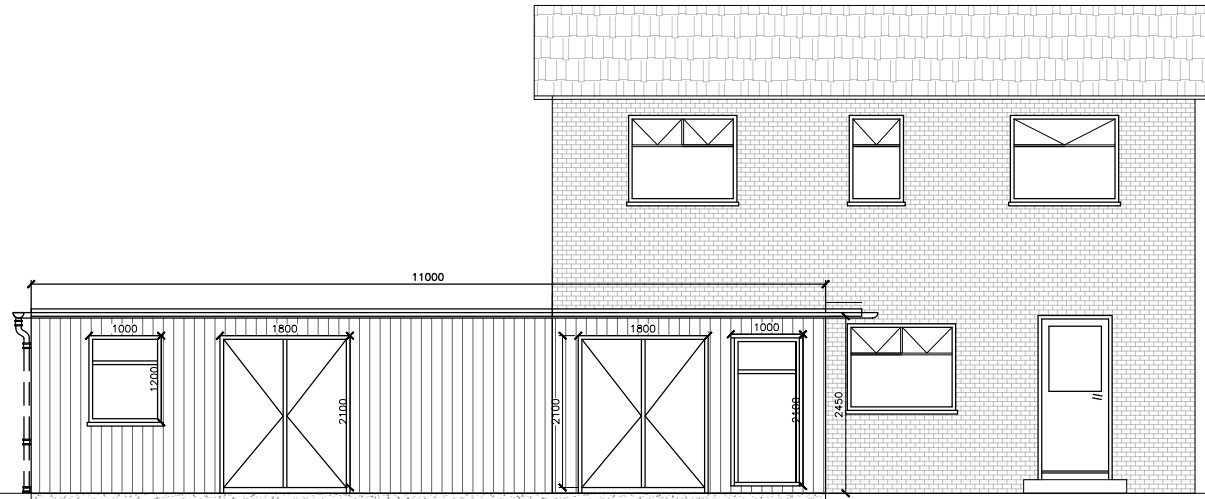


Proposed South Elevation  
Scale 1:50

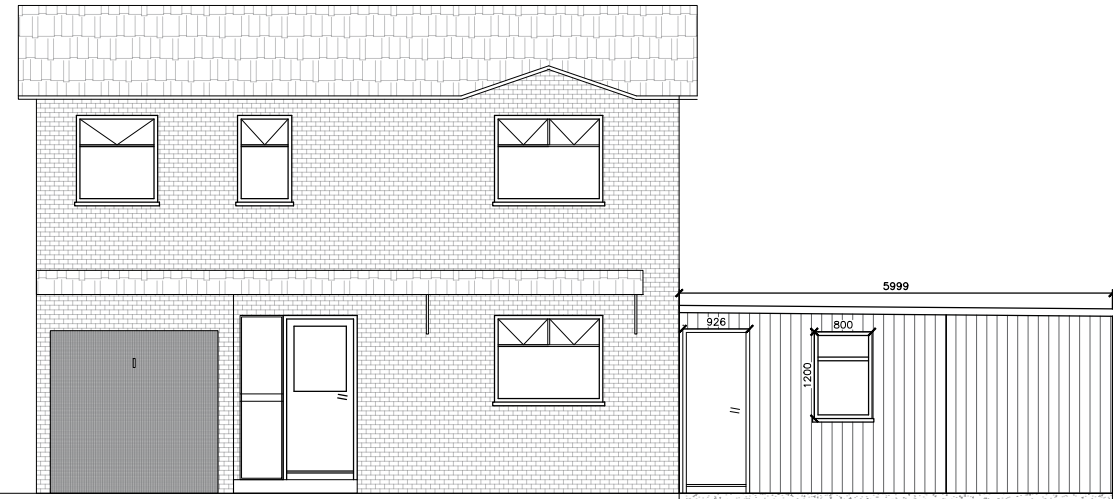

Proposed East Elevation  
Scale 1:50

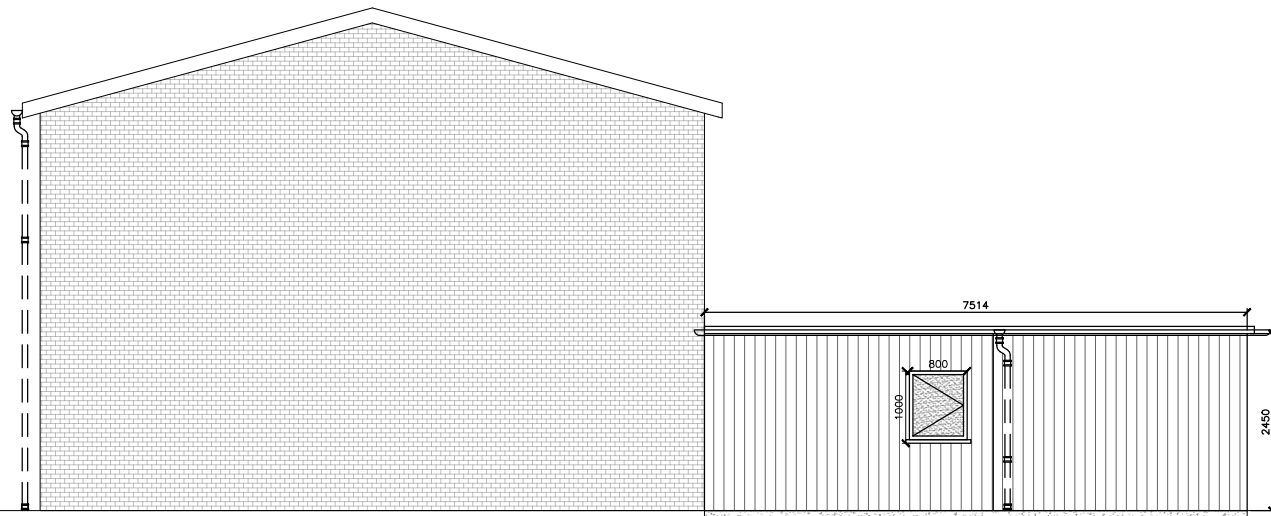

Proposed West Elevation  
Scale 1:50

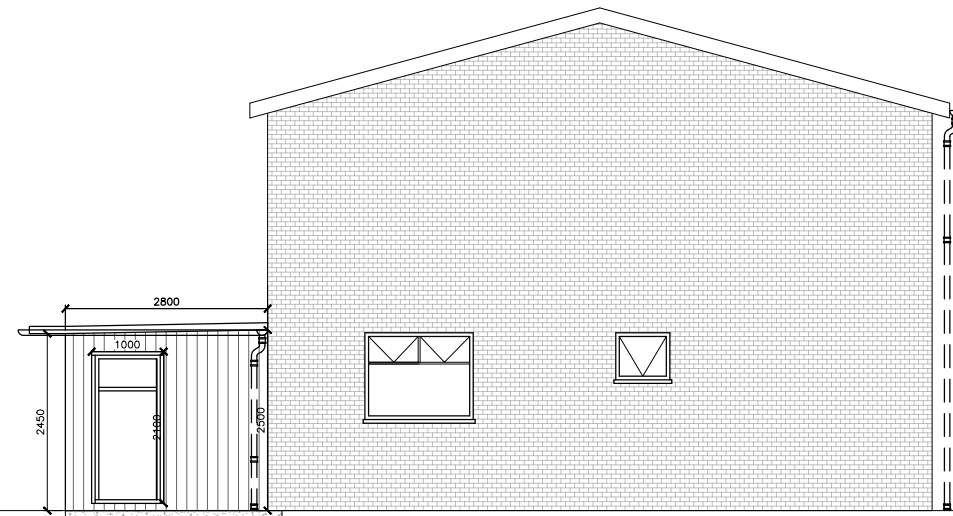

THIS DRAWING IS THE PROPERTY OF OBG LTD. COPYRIGHT IS RESERVED BY THEM AND THE DRAWING IS ISSUED ON THE CONDITION THAT IT IS NOT COPIED, REPRODUCED, RETAINED, OR DISCLOSED TO ANY UNAUTHORIZED PERSON, EITHER WHOLLY OR IN PART WITHOUT THE CONSENT IN WRITING OF OBG LTD.

N.B. ANY VARIATIONS BETWEEN STATED DIMENSIONS AND SITE DIMENSIONS SHOULD BE REPORTED TO THE SURVEYOR PRIOR TO WORK BEING CARRIED OUT



|     |            |                          |    |
|-----|------------|--------------------------|----|
| Ref | Date       | Revision                 | By |
| B   | 23/07/20   | As per email             | DF |
| A   | 13/07/2020 | UPDATED TO SUIT COMMENTS | DC |
| -   | 01.07.2020 | First Issue              | DC |

Client:  
Quarrell  
12 Cuttyfield Place  
Carronshore  
FK2 8TA

Project:  
Jacob Garden Room

Title:  
Job No. 1189

|             |           |             |
|-------------|-----------|-------------|
| Drawing No: | Rev:      | Scale:      |
| 1189 - L01  | A         | VAR         |
| Date:       | Drawn by: | Checked by: |
| 01.07.20    | DC        | DF          |

