



Proposed North Elevation
Scale 1:50

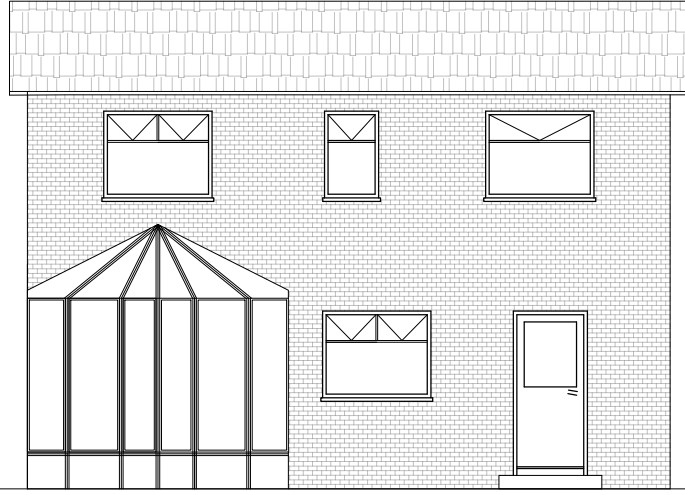


Proposed South Elevation
Scale 1:50



Proposed East Elevation
Scale 1:50

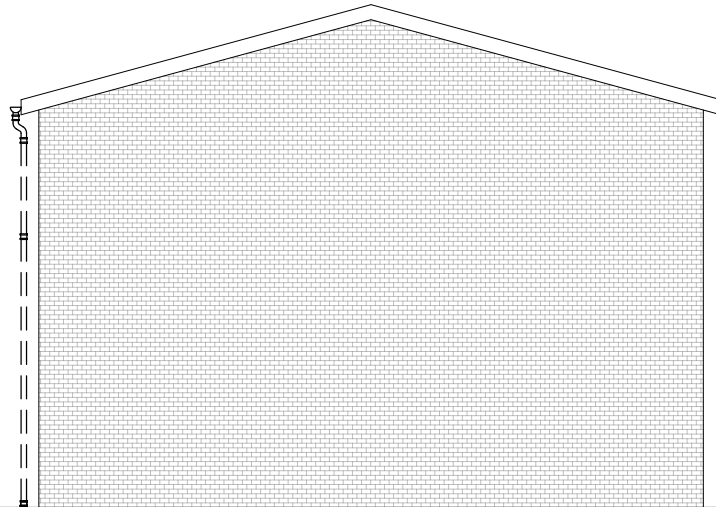

Proposed West Elevation
Scale 1:50

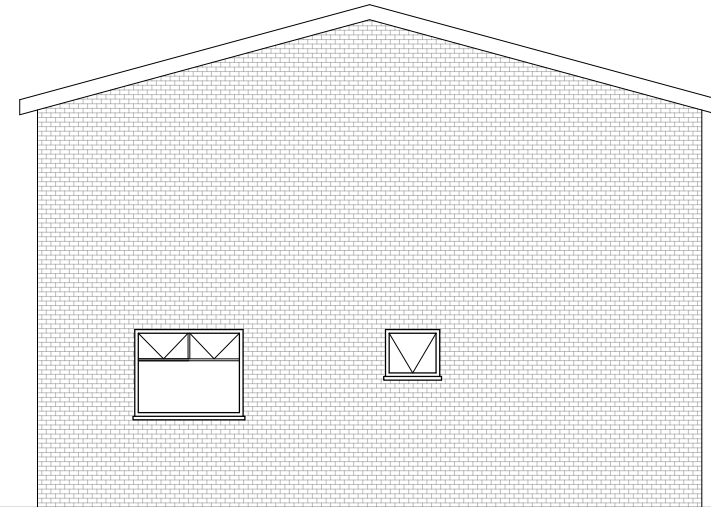

THIS DRAWING IS THE PROPERTY OF OBG LTD. COPYRIGHT IS RESERVED BY THEM AND THE DRAWING IS ISSUED ON THE CONDITION THAT IT IS NOT COPIED, REPRODUCED, RETAINED, OR DISCLOSED TO ANY UNAUTHORIZED PERSON, EITHER WHOLLY OR IN PART WITHOUT THE CONSENT IN WRITING OF OBG LTD.

N.B. ANY VARIATIONS BETWEEN STATED DIMENSIONS AND SITE DIMENSIONS SHOULD BE REPORTED TO THE SURVEYOR PRIOR TO WORK BEING CARRIED OUT



Ref	Date	Revision	By
B	23/07/20	As per email	DF
A	10.07.2020	UPDATED TO SUIT COMMENTS	DC
-	01.07.2020	First Issue	DC

Client:
Quarrell
12 Cuttyfield Place
Carronshore
FK2 8TA

Project:
Jacob Garden Room

Title:
Job No. 1189

Drawing No:	Rev:	Scale:
1189 - L01	A	VAR
Date:	Drawn by:	Checked by:
01.07.20	DC	DF

--	--	--

272 LANGMUIR ROAD, GLASGOW, G69 7RR
T: 0141 896 0272
E mail: david@outdoorbuildinggroup.co.uk
Web: www.outdoorbuildinggroup.co.uk

