



PROPOSED FIRST FLOOR PLAN 1:50

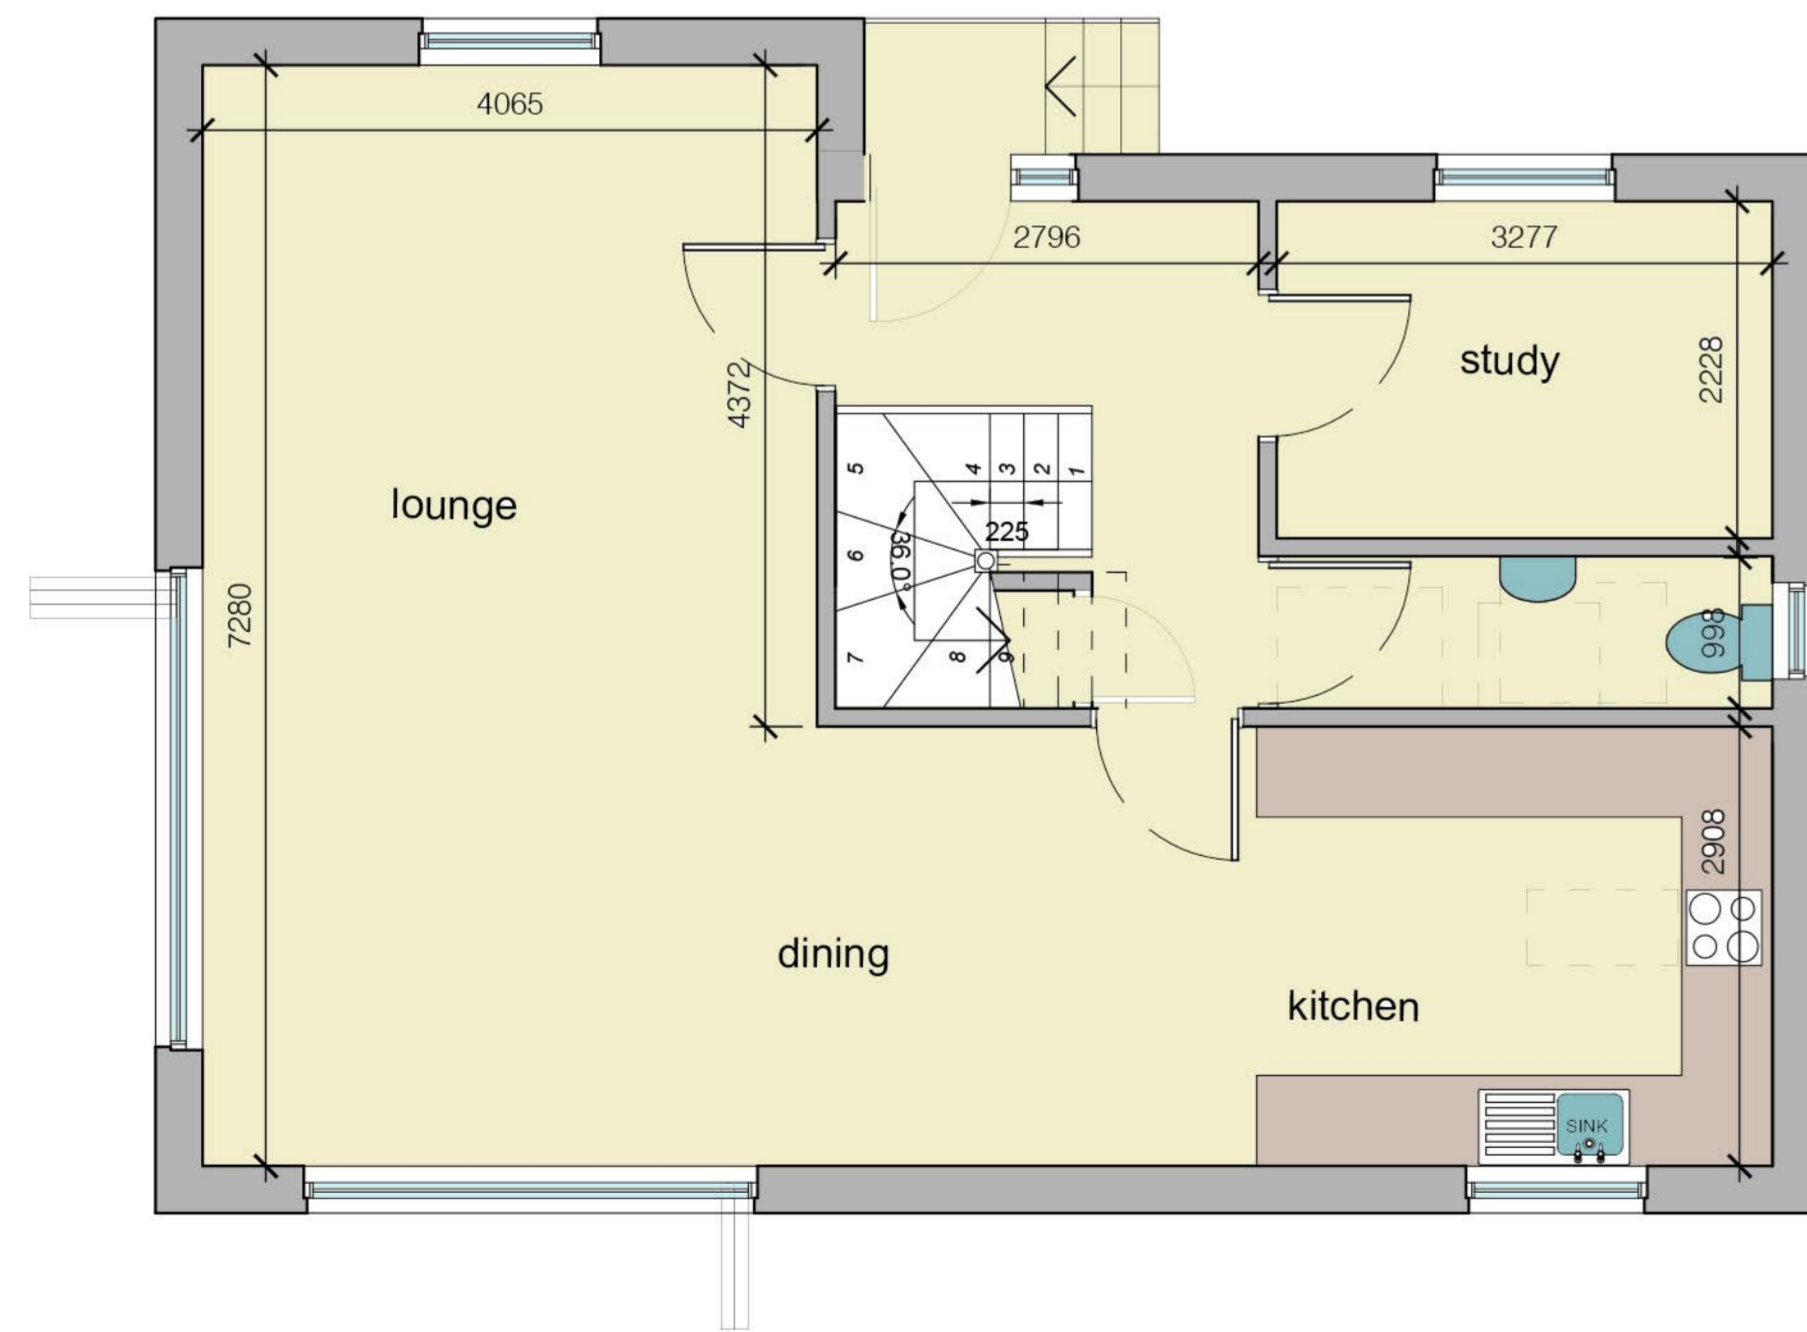

PROPOSED GROUND FLOOR PLAN 1:50



PROPOSED SITE PLAN 1:100

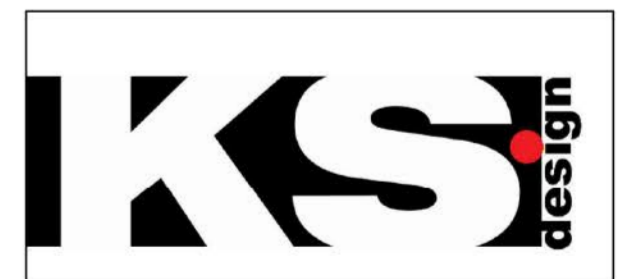

client
MR N. MATTHEW

project
Proposed detached dwelling at
The Studio
Burn Foot Lane, FK1 5BH Falkirk
drawing
DESIGN DRAWING

scale
AS NOTED @A1

drawn
KS/12/20
drawing no.
DES01

rev