

Notes: Contractor to take and check all dimensions on site before work commences. Discrepancies to be reported to architect. Subcontractors to verify all dimensions on site before making shop drawings or commencing manufacture.

This drawing is copyright.

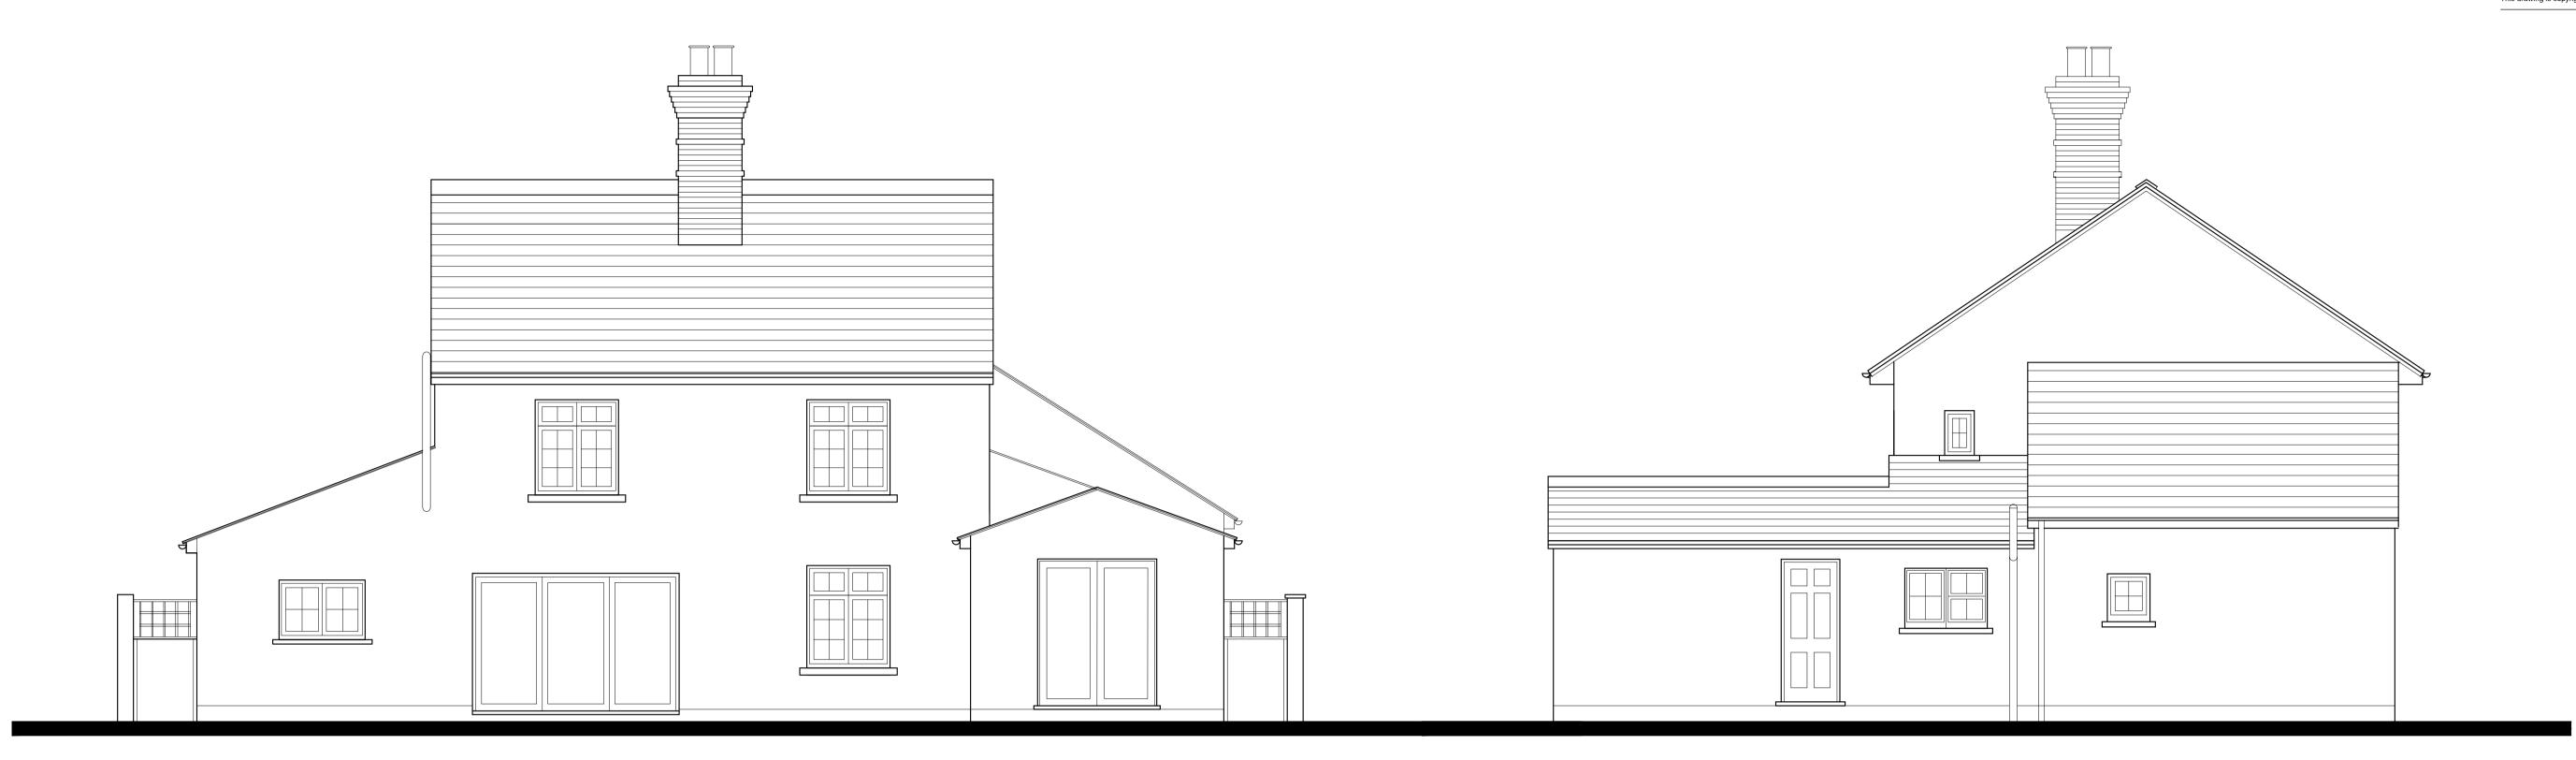

EXISTING REAR ELEVATION

EXISTING NORTH FACING ELEVATION

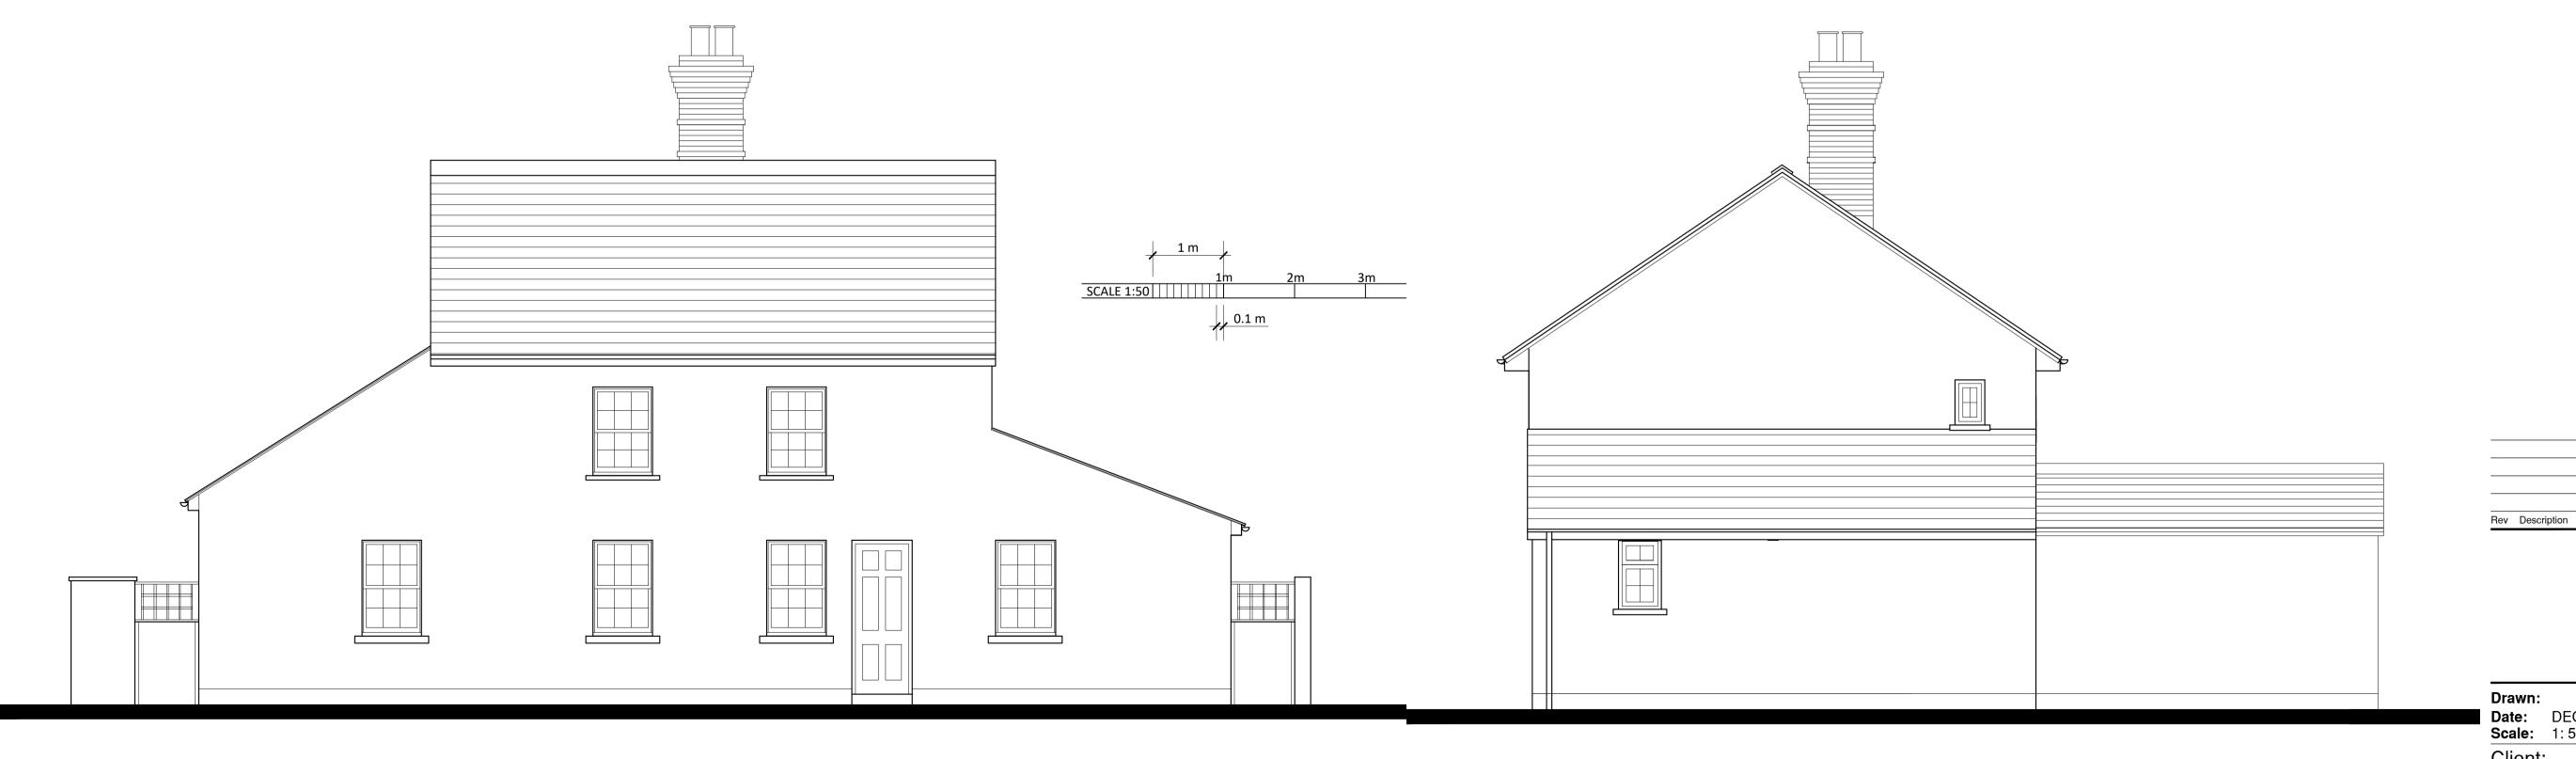

EXISTING FRONT ELEVATION

EXISTING SOUTH FACING ELEVATION

Drawn:
Date: DEC 2020
Scale: 1: 50 @ A1

Client: M. SPOONER

Project: BARBARY COTTAGE **CALIFORNIA LANE BUSHEY WD23 1EX**

Title: EXISTING **ELEVATIONS**

No. 2021/ BC/03