



Notes: Contractor to take and check all dimensions on site before work commences. Discrepancies to be reported to architect. Subcontractors to verify all dimensions on site before making shop drawings or commencing manufacture.
This drawing is copyright.

PROPOSED FIRST FLOOR PLAN

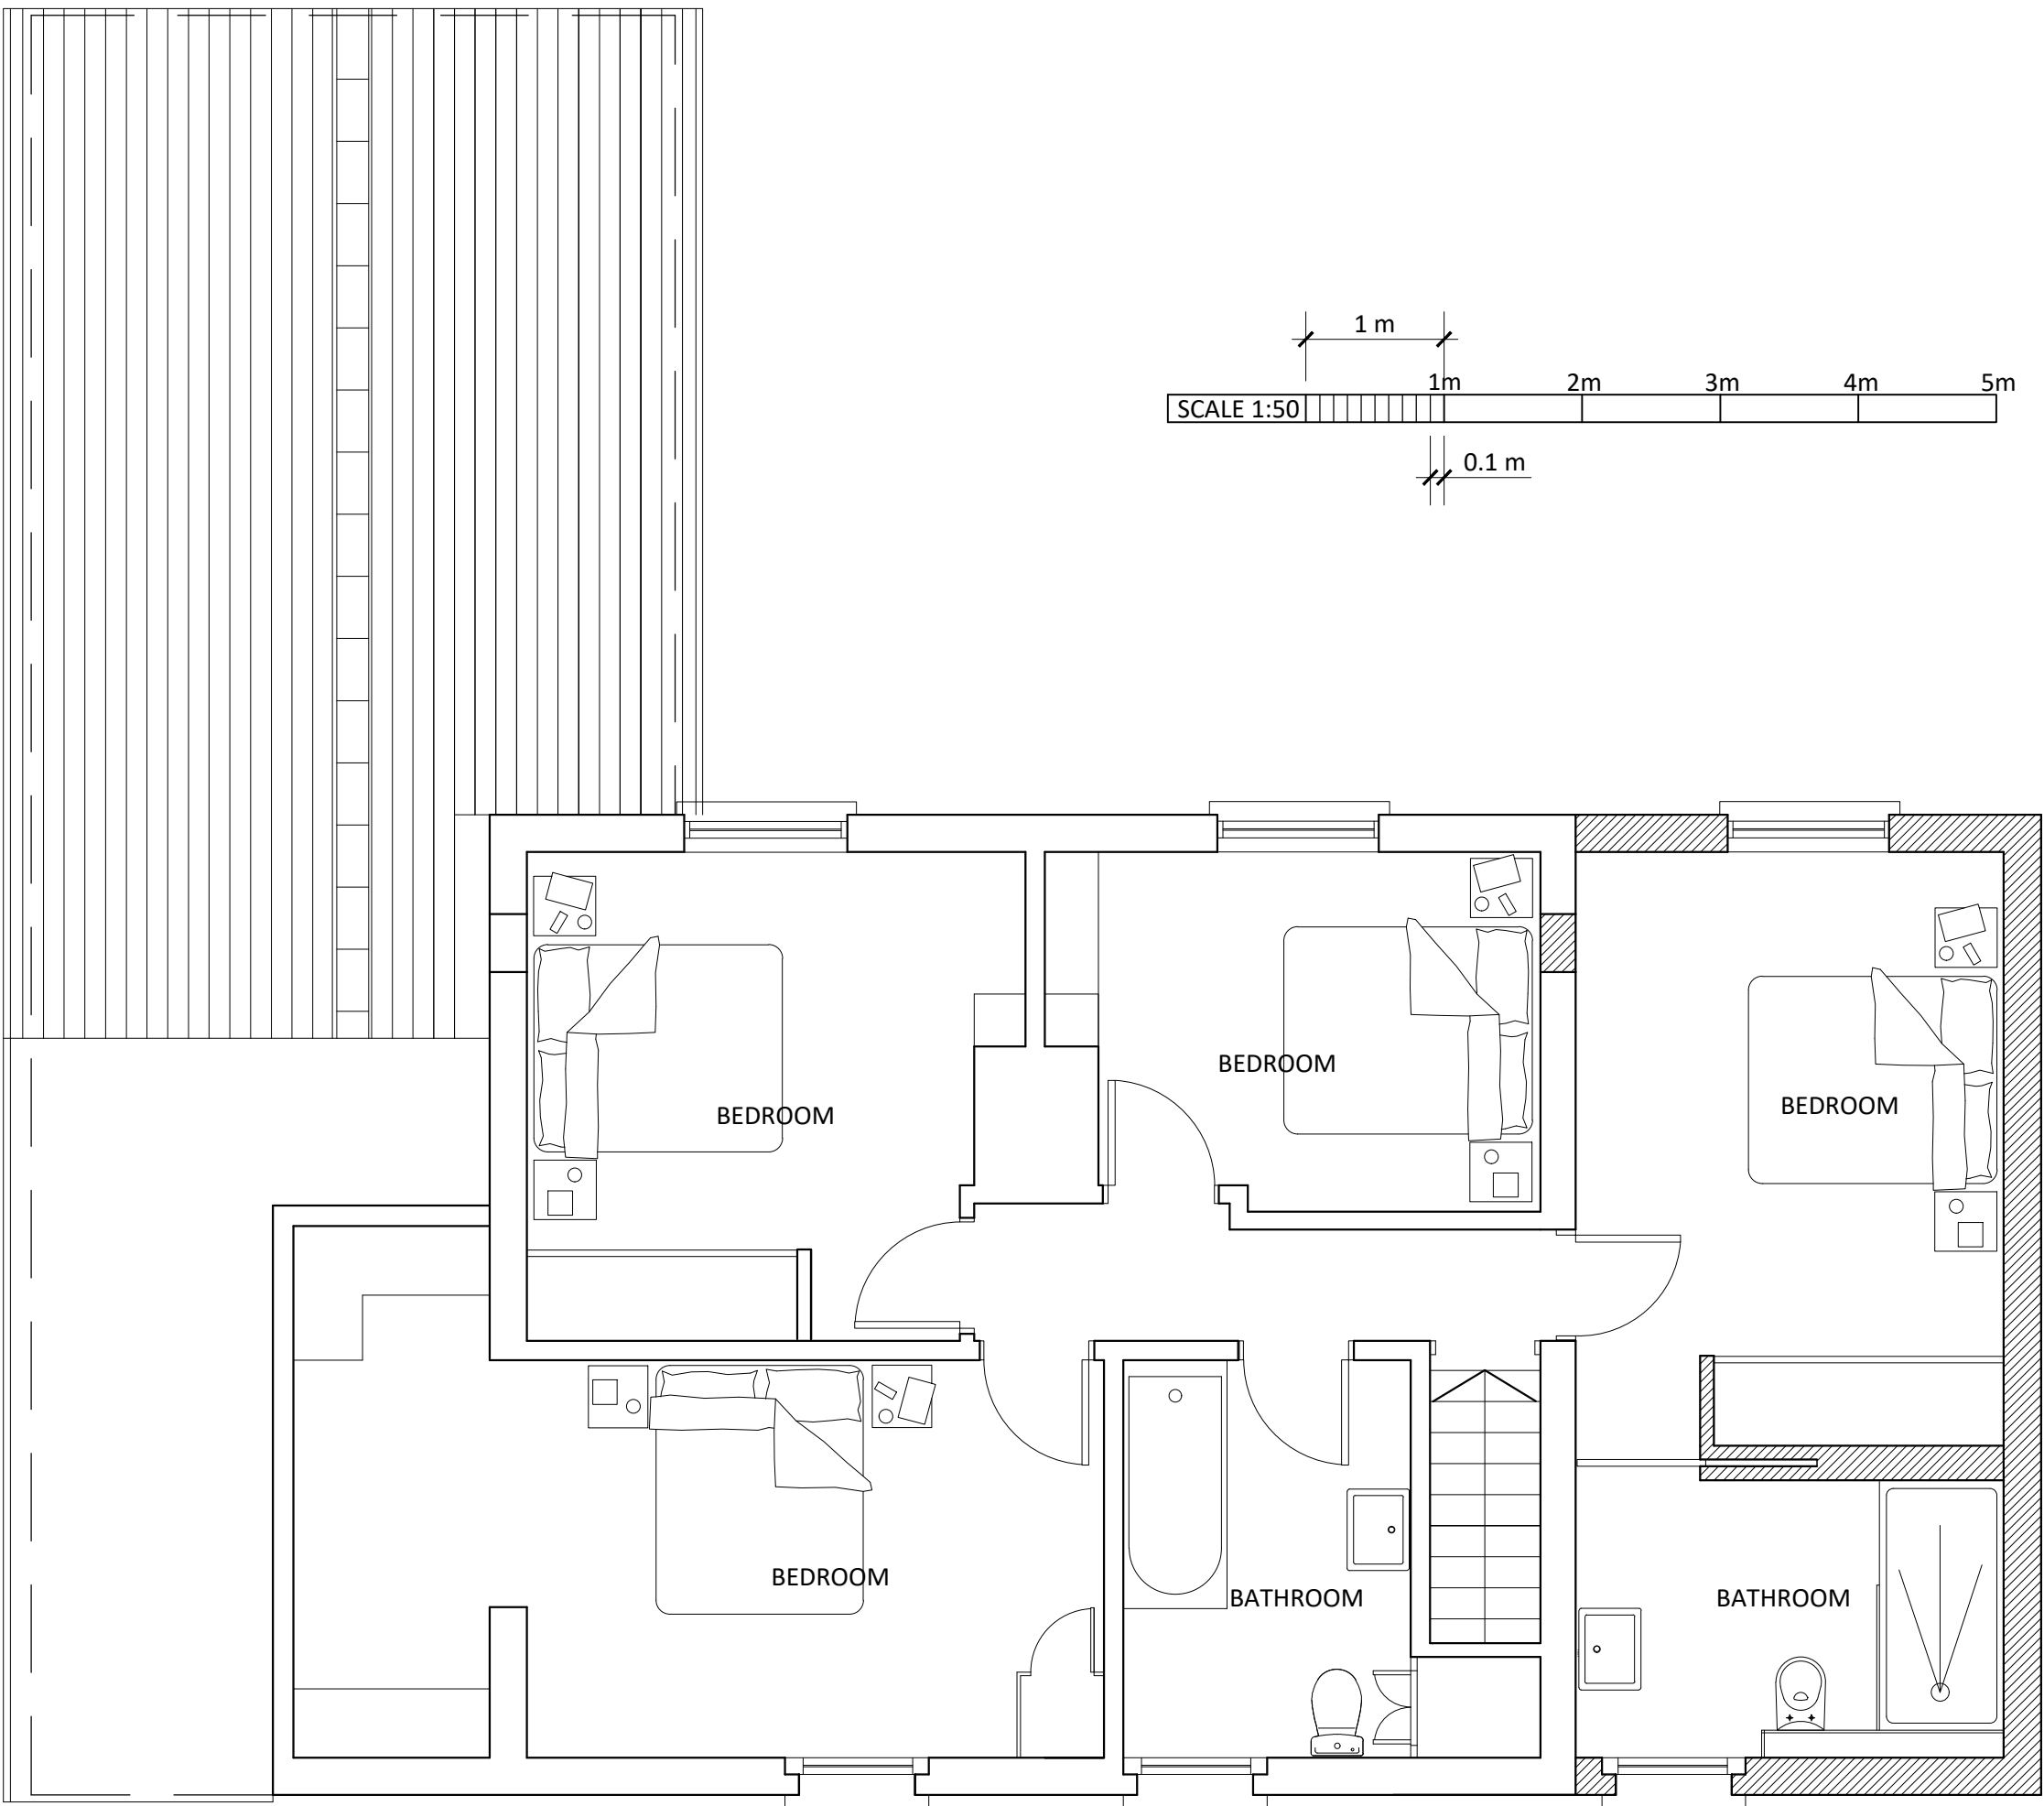

PROPOSED GROUND FLOOR PLAN

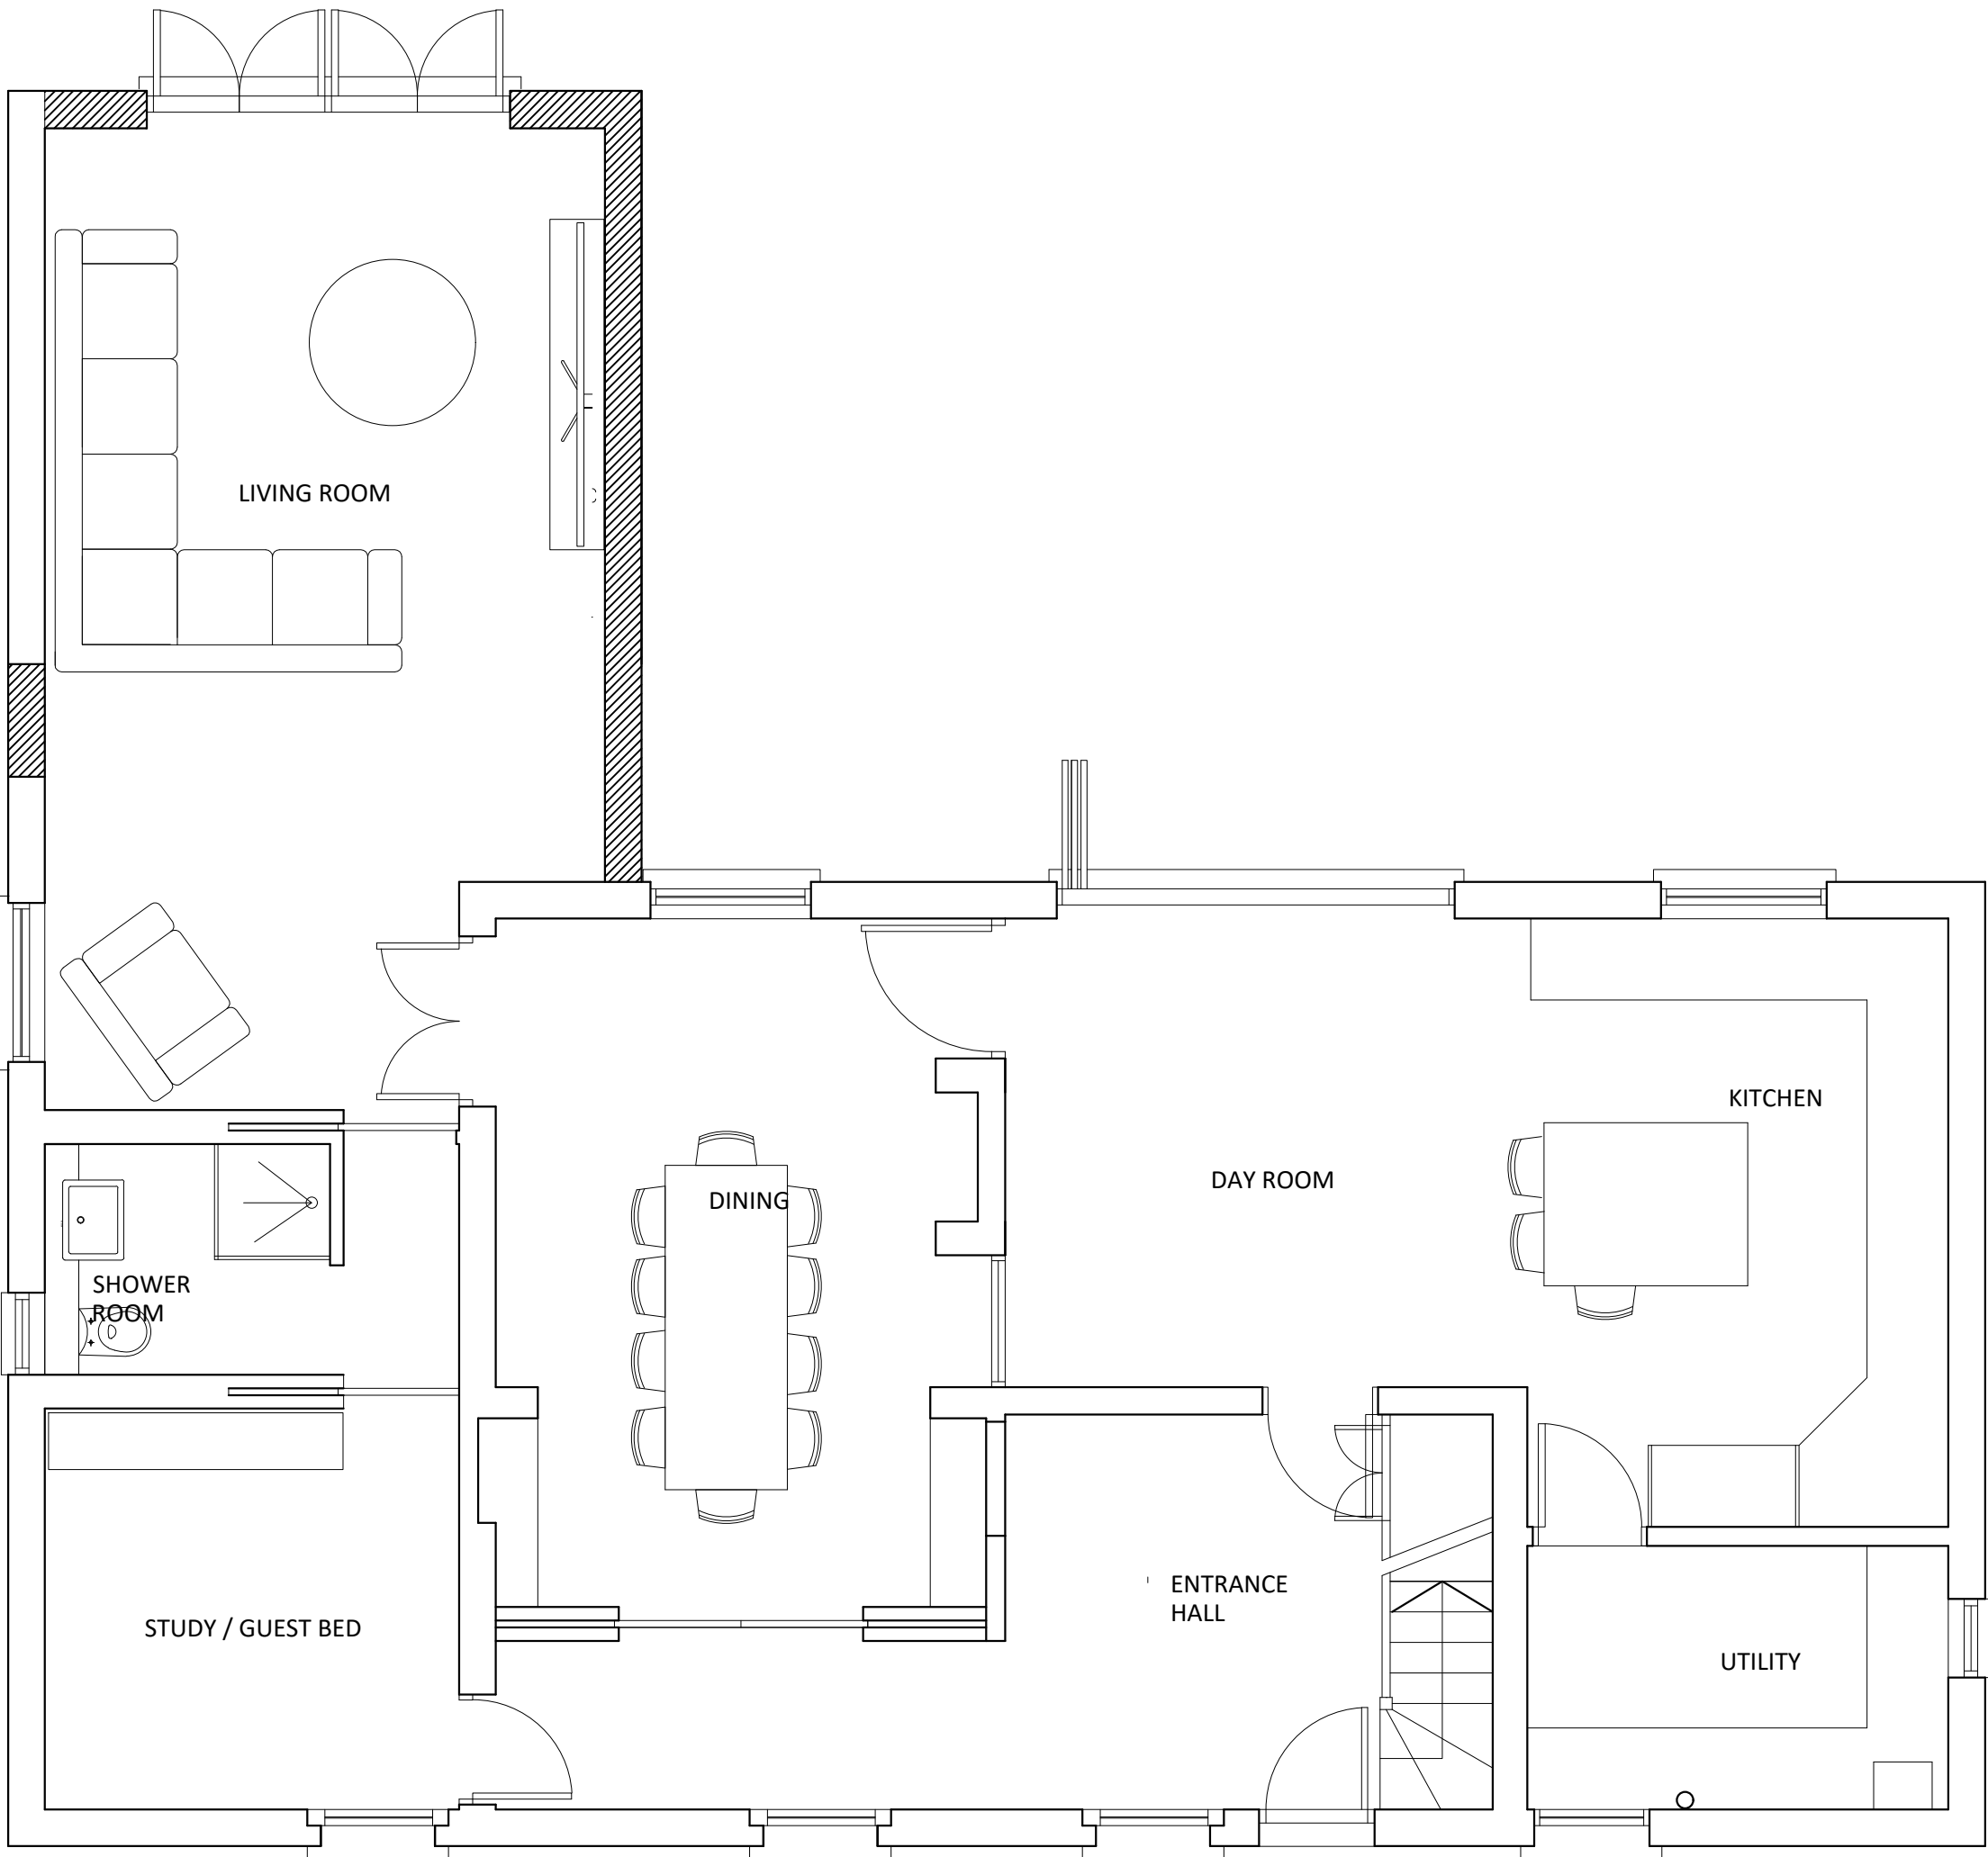

Rev	Description	Date	Initial

Drawn:
Date: DEC 2020
Scale: 1: 50 @ A1
Client: M. SPOONER

Project: BARBARY COTTAGE
CALIFORNIA LANE
BUSHEY WD23 1EX

Title: PROPOSED
PLANS