



**DO NOT SCALE FROM THIS DRAWING-
USE FIGURED DIMENSIONS**

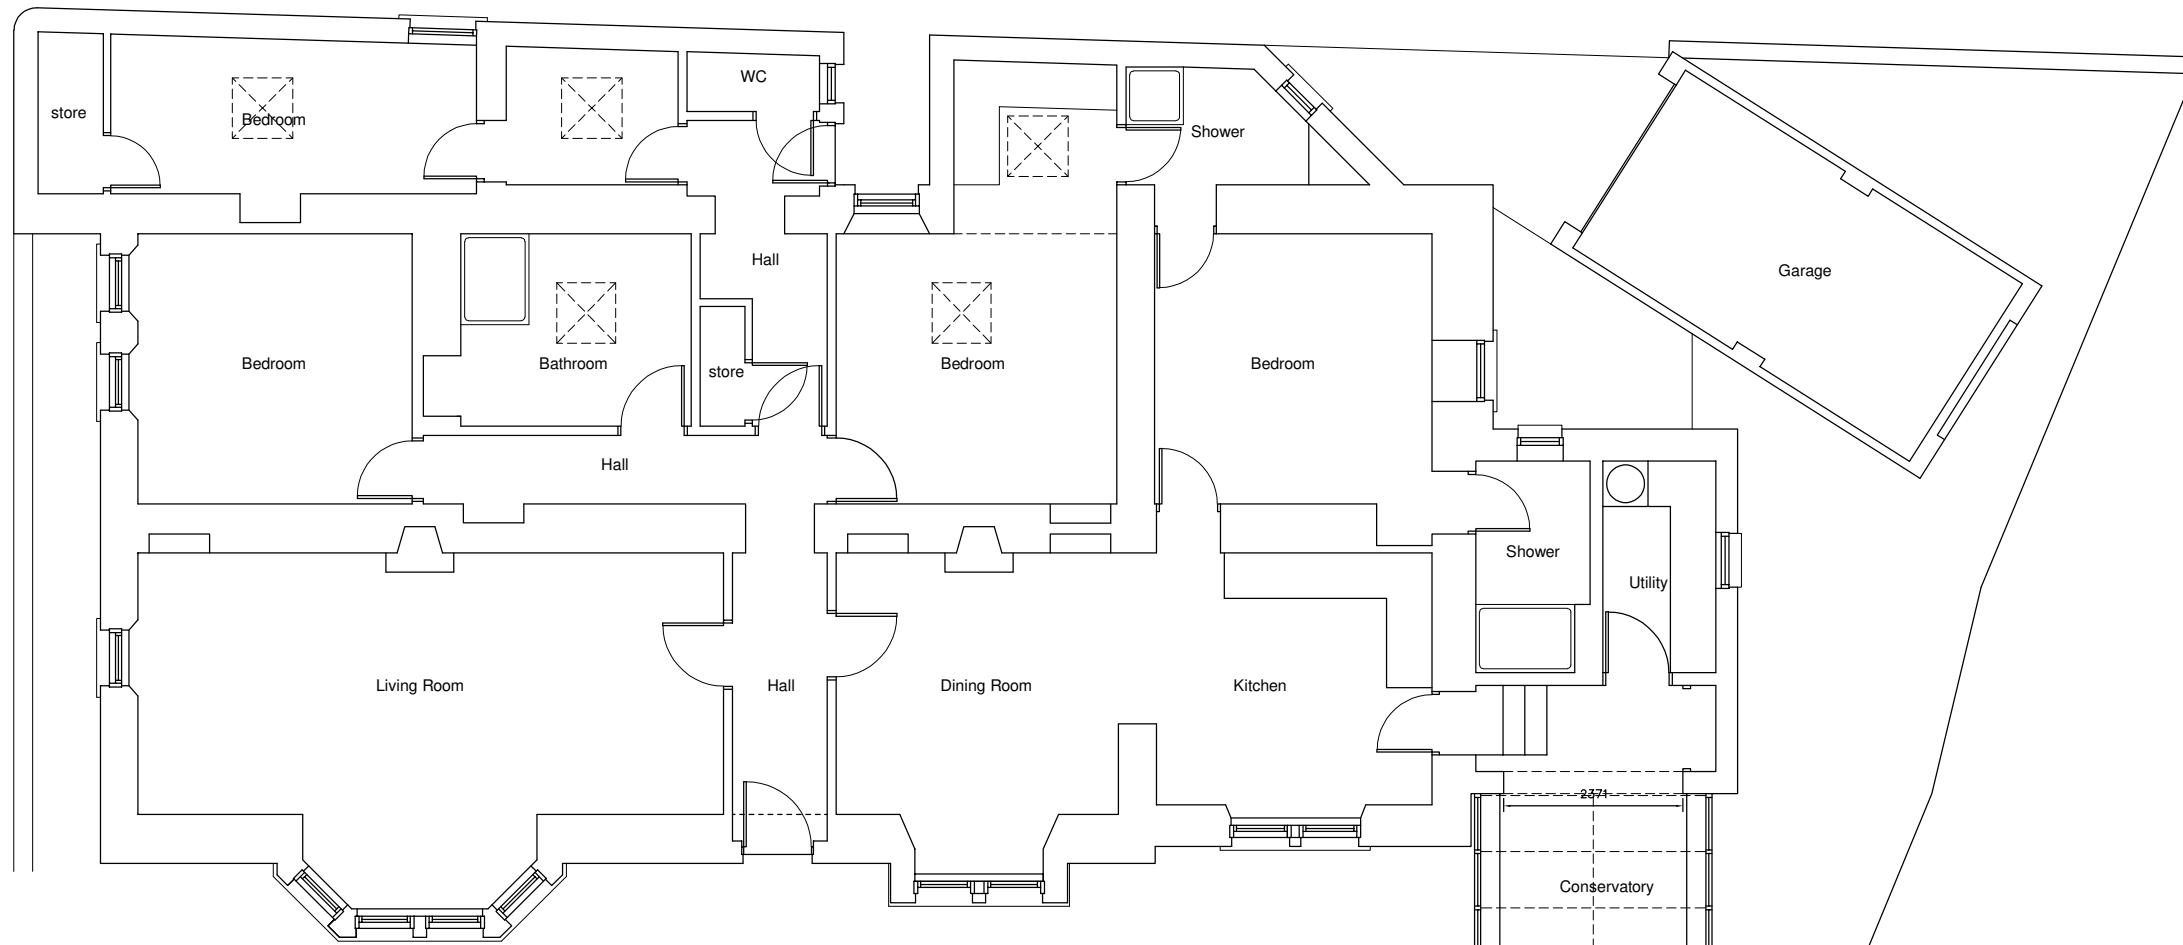

Existing Floor Plan

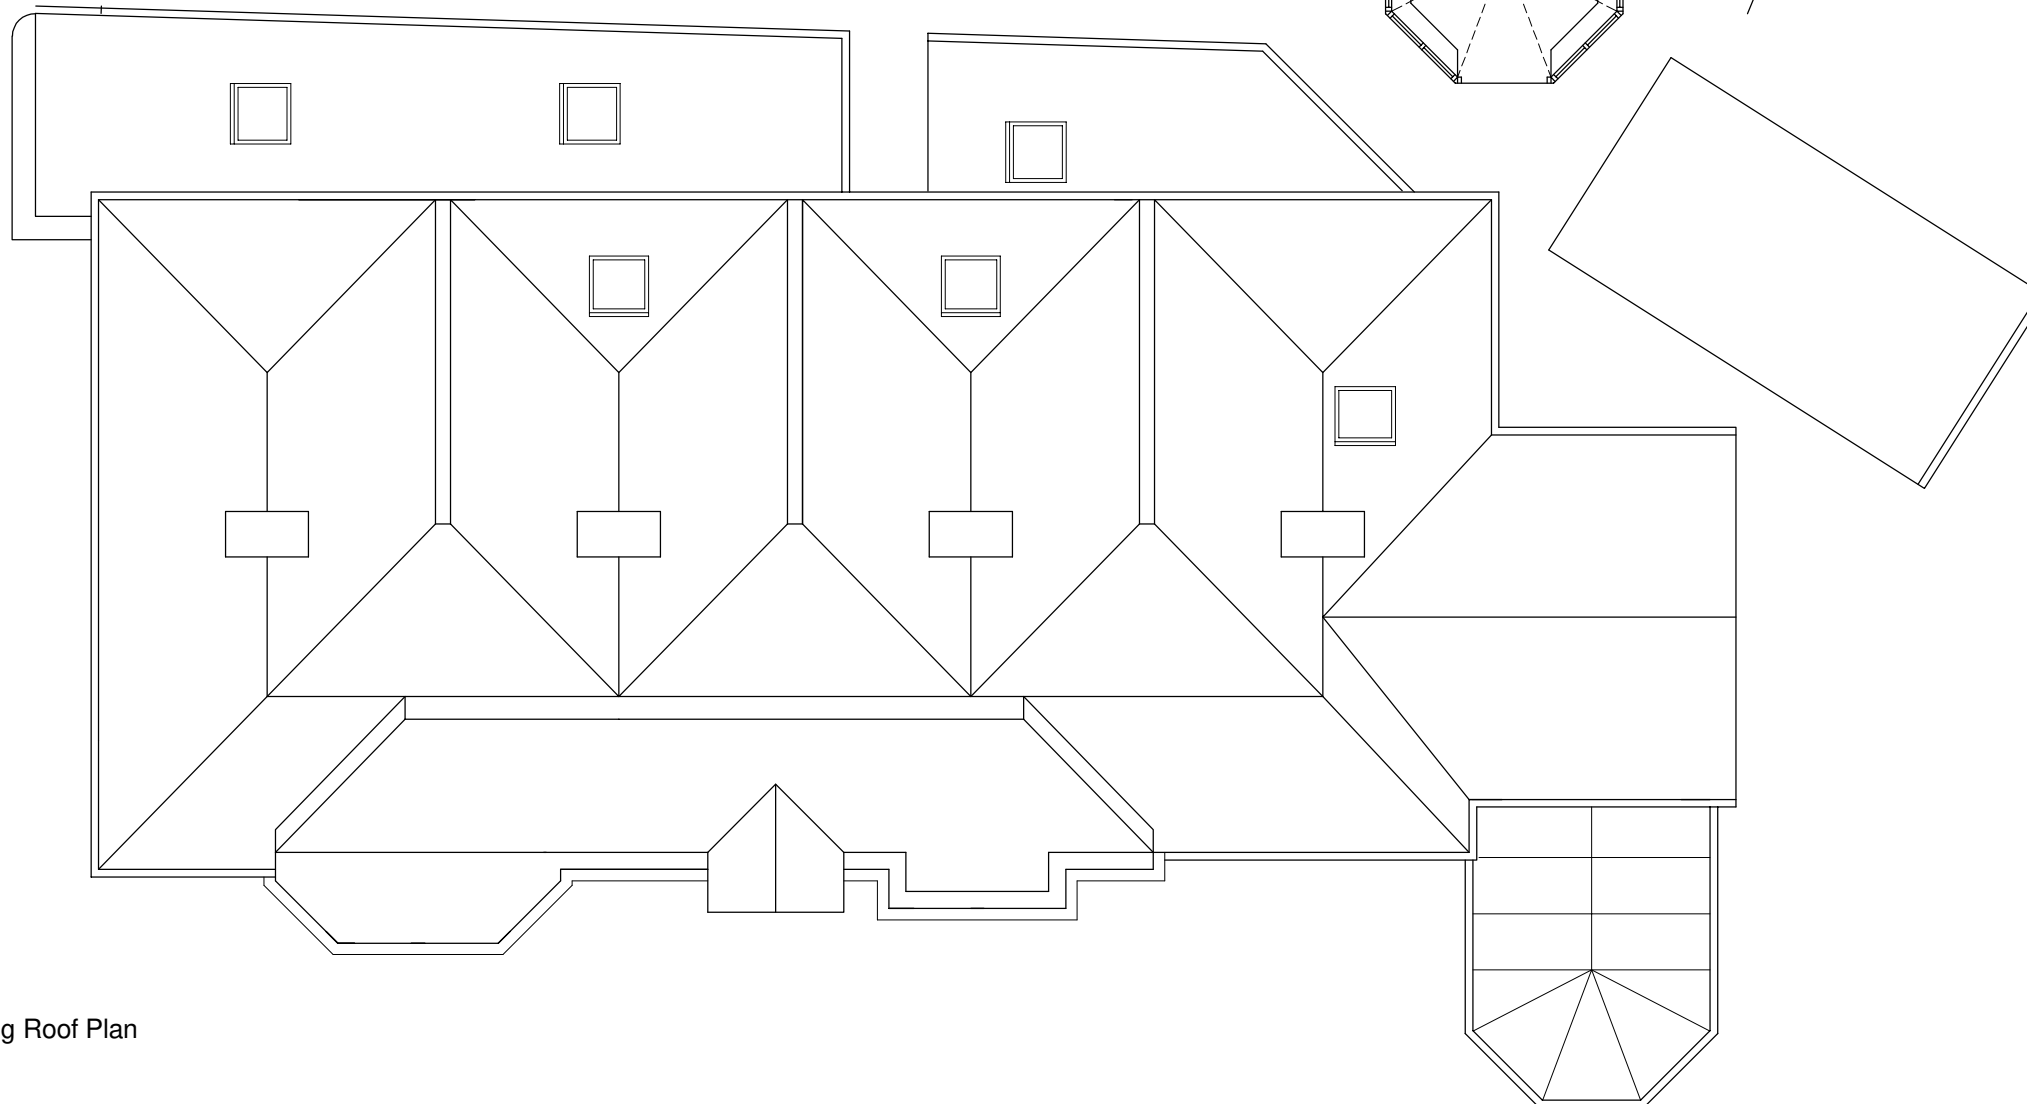

Existing Roof Plan

D & H FARMER Chartered Architects

Meldon Design Studio • 2 Elcho Street Brae
Peebles • EH45 8HU • ☎01721 724247
🌐dhfarmer.co.uk • ✉mail@dhfarmer.co.uk

Client:	Mr & Mrs Williams		
Project:	Proposed Alterations Burnside 52 Leithen Road Innerleithen EH44 6HY		
Job No:	MD20/015	Date:	August 2020
Title:	Existing Plans		
Dwg No:	D001	Scale:	1:100 @A3 Rev: