



site boundary


site boundary

 


SCALE: 1:50

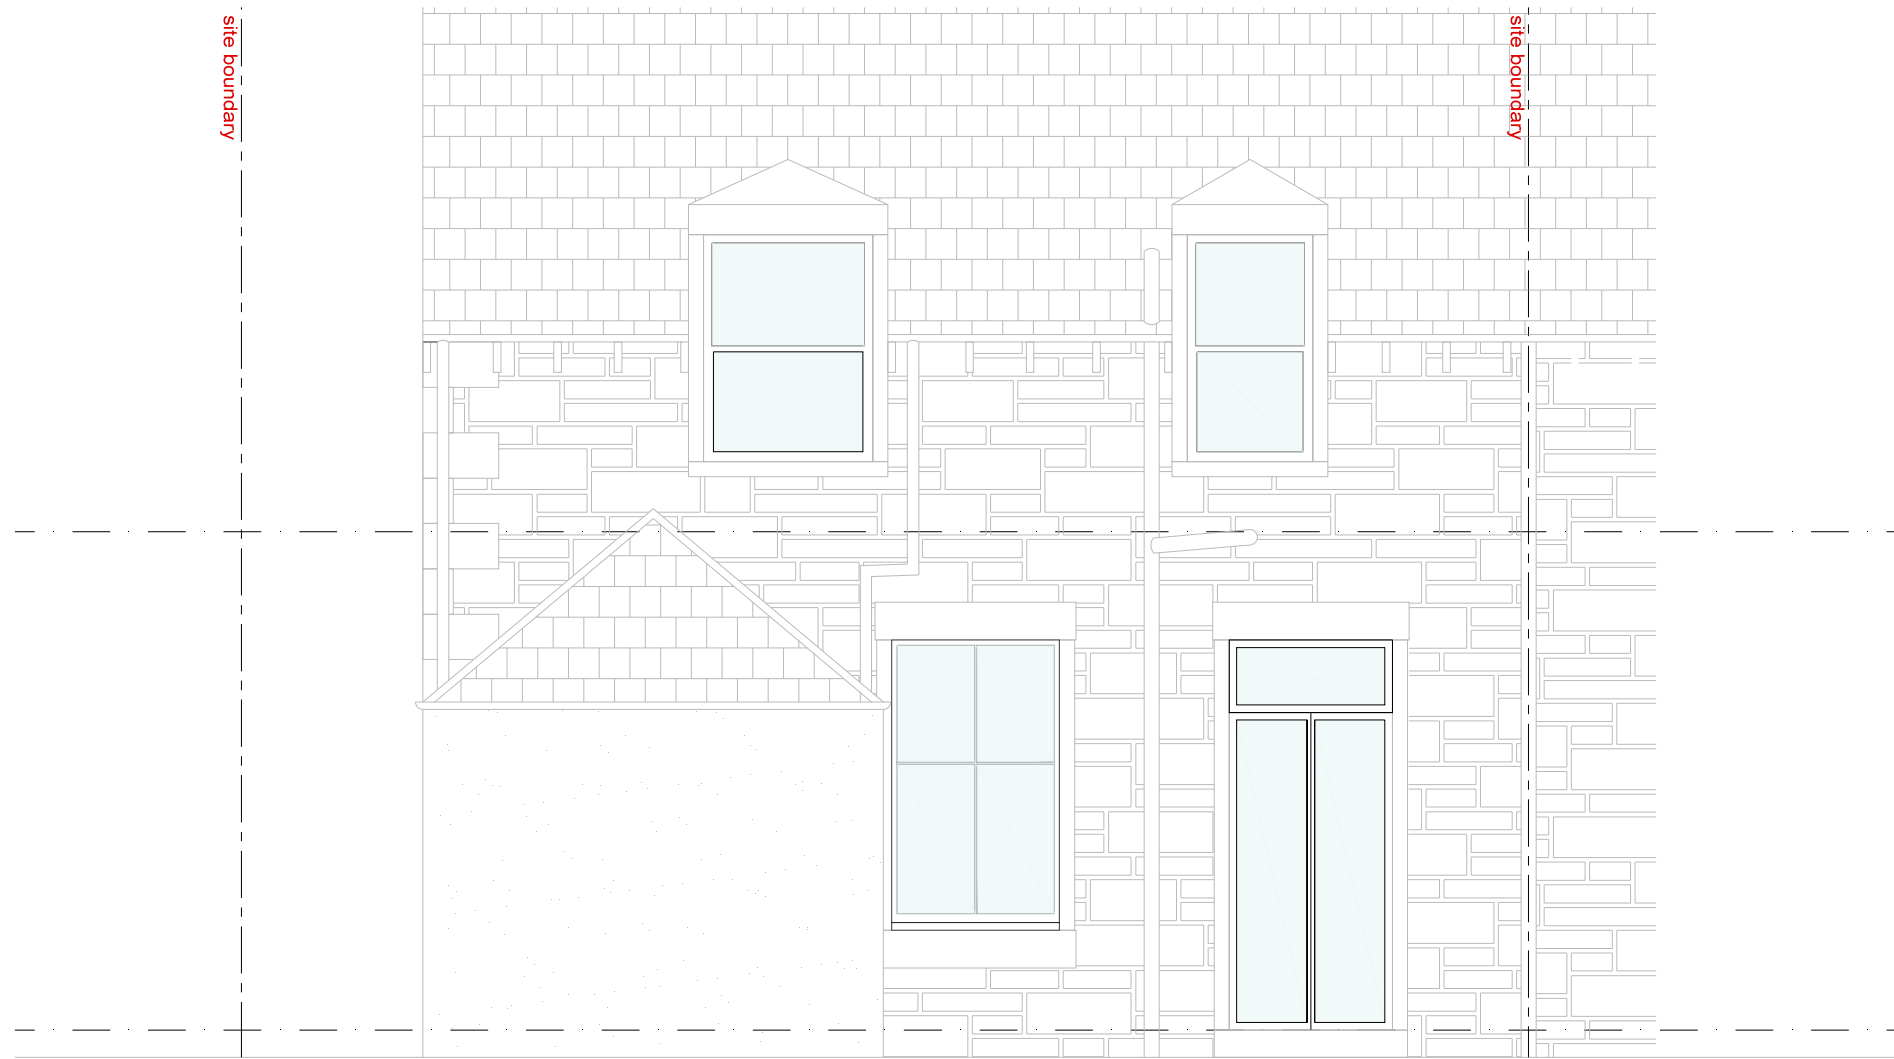

WEST ELEVATION
1:50

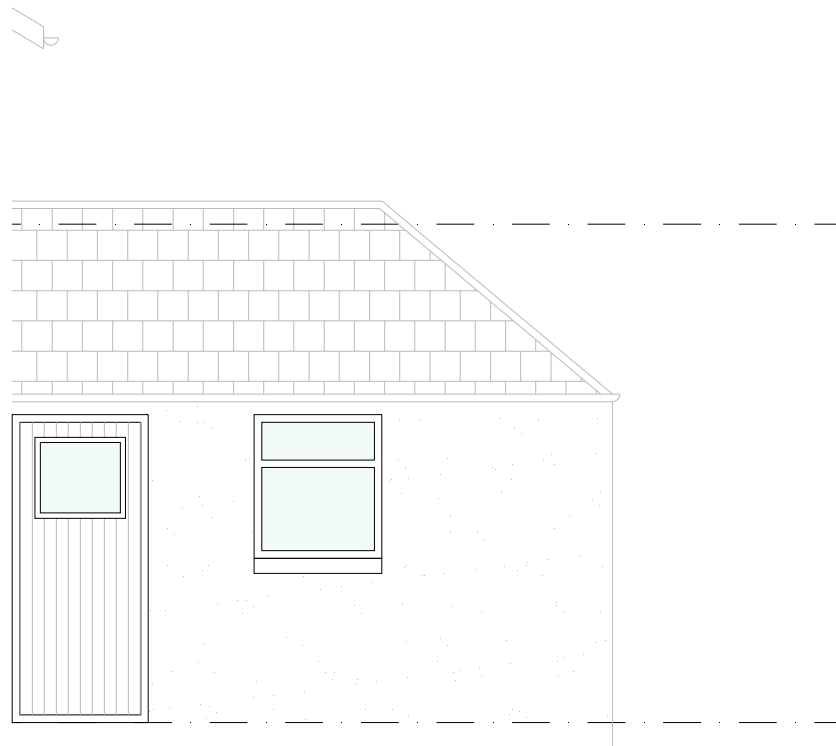

NORTH ELEVATION
1:50

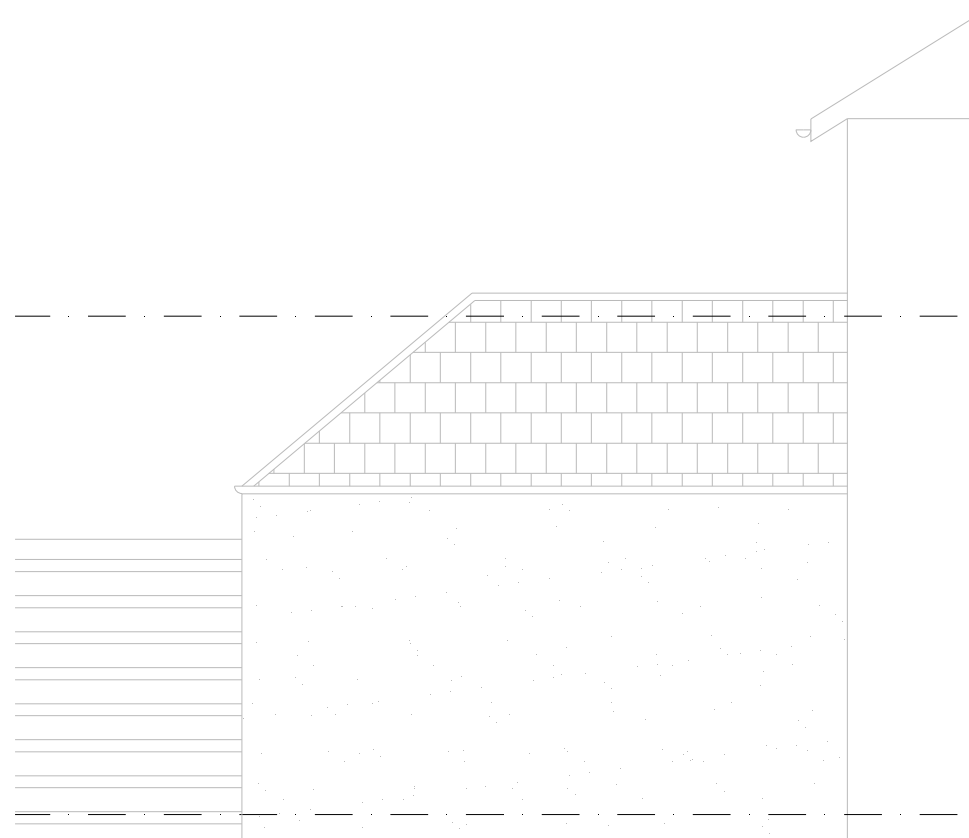

SOUTH ELEVATION
1:50

Revision: Description: Date:

ROBERT ANDREW SLANEY Architectural Technology
48(3F2)
Bruntsfield Gardens
Edinburgh
EH10 4DZ
T: 07894 758 061
E: robertandrewslaney@gmail.com

Project:
Peter & Lesley Johnson
House Extension
23 Edderston Road
Peebles
EH45 9DT

Drawing Title:
Existing Elevations

Drawing Number:
RAS124 PA02

Scale:
Varies

Date:
Jan' 2021

Sheet Size:
A3

Drawn By:
RS

Revision: