


0 1.25 m 2.5 m 5 m


SCALE: 1:50

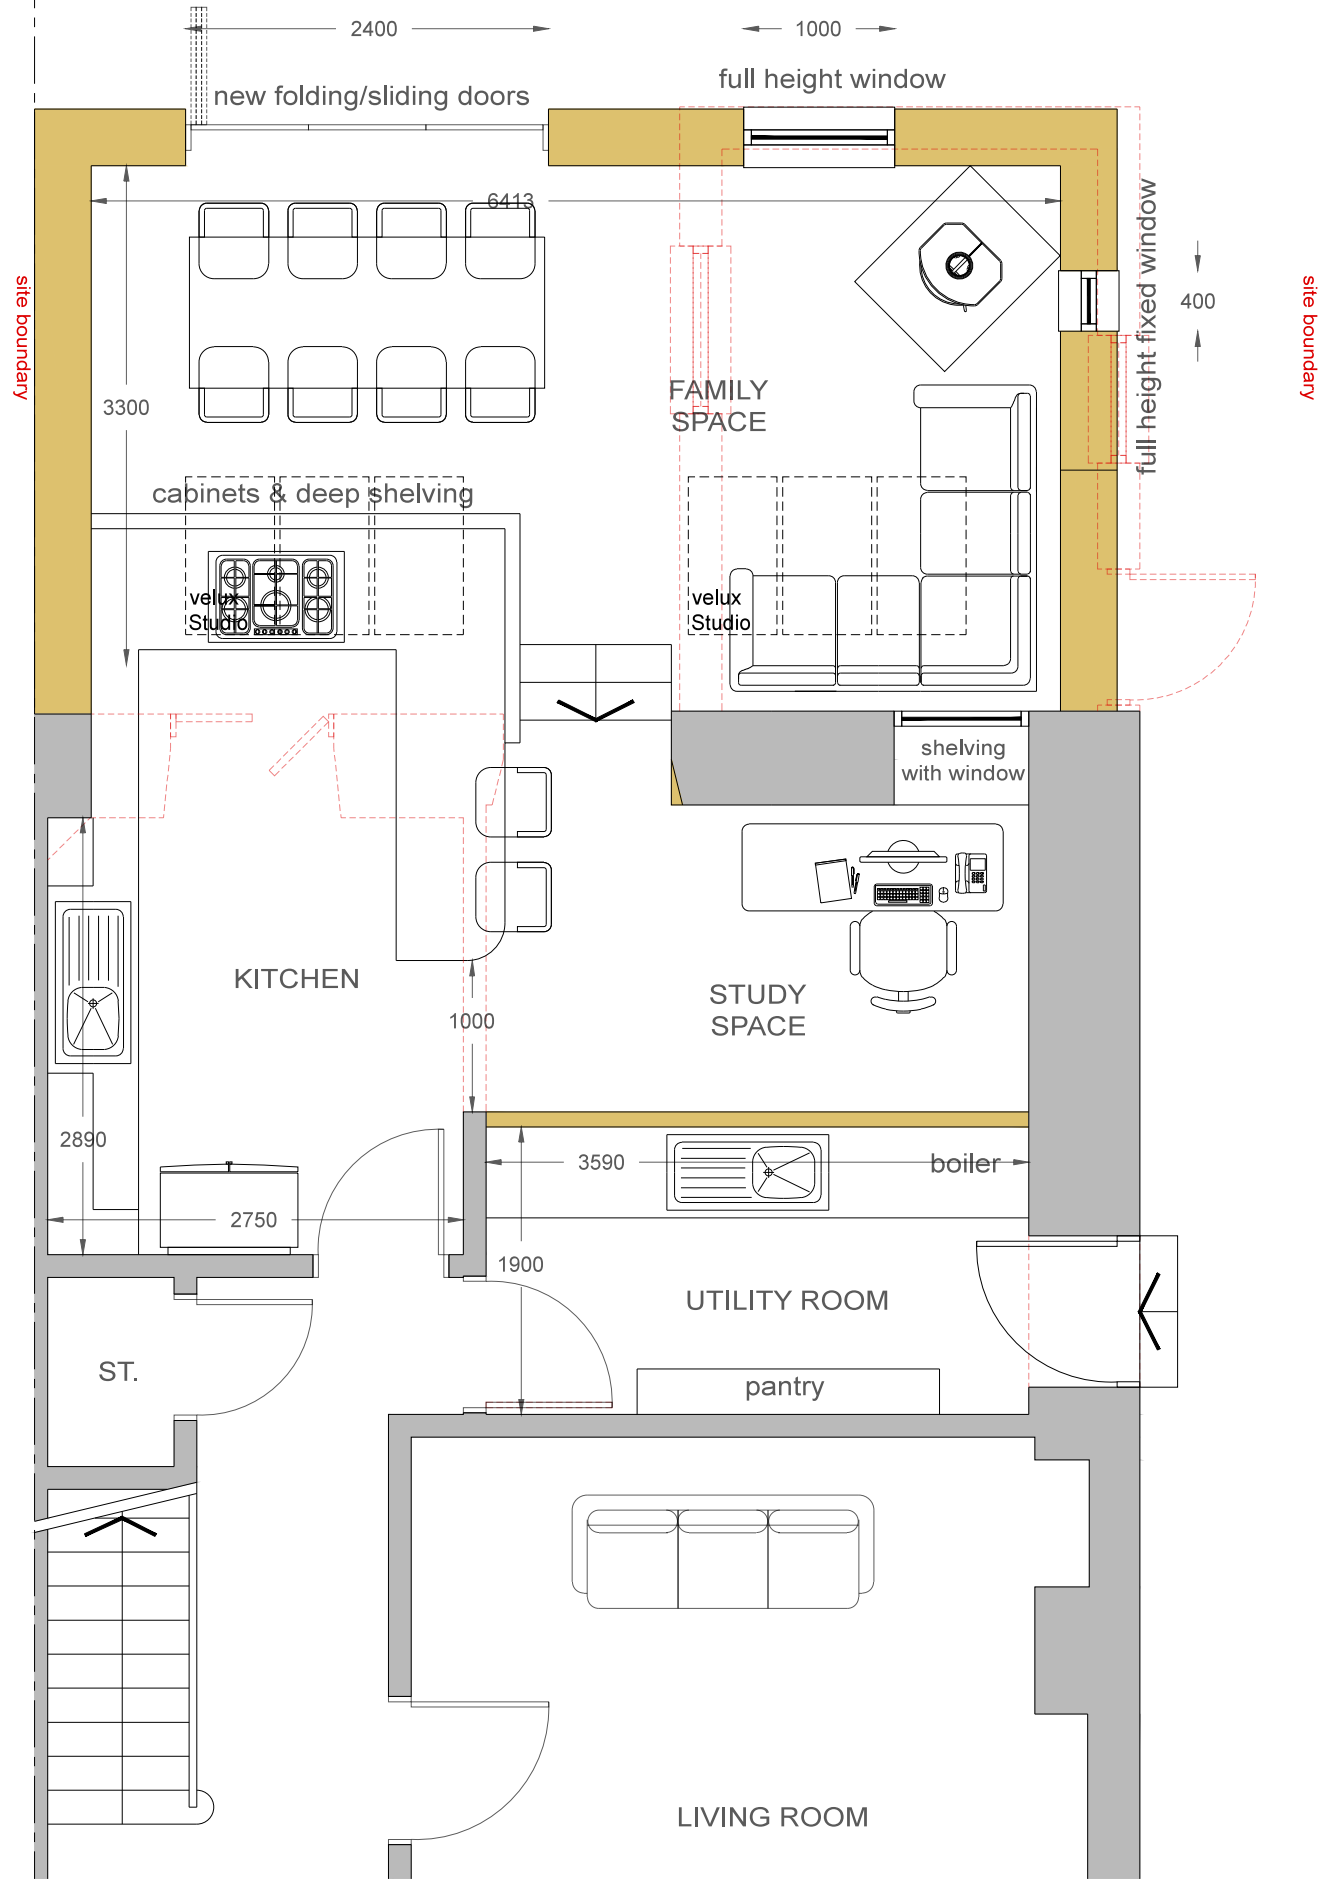

GROUND FLOOR PLAN
1:50

0 2.5 m 5 m 10 m

SCALE: 1:100

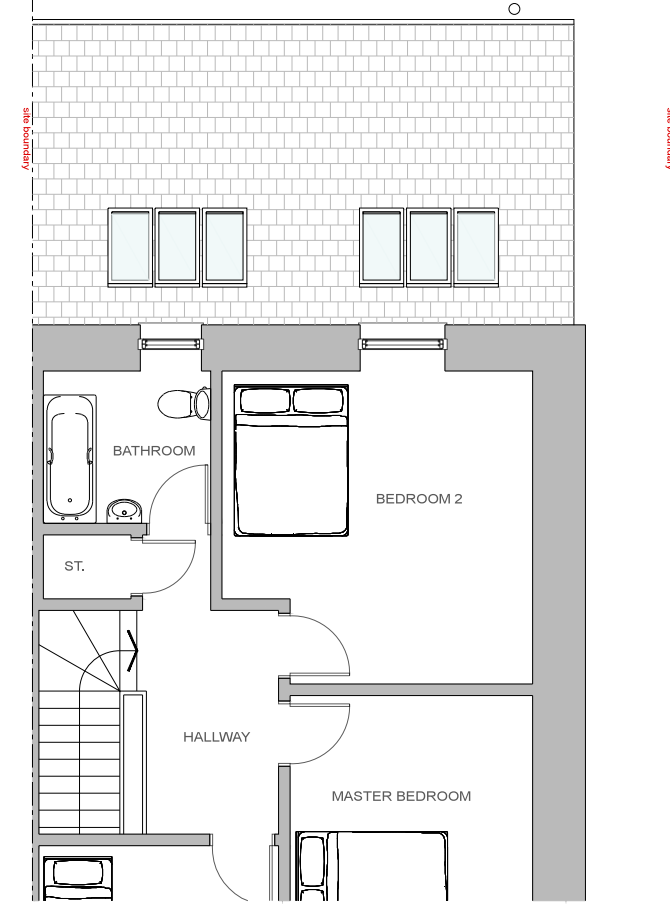

FIRST FLOOR PLAN
1:100

Revision: Description: Date:

ROBERT ANDREW SLANEY Architectural Technology
48(3F2)
Bruntsfield Gardens
Edinburgh
EH10 4DZ
T: 07894 758 061
E: robertandrewslaney@gmail.com

Project:
Peter & Lesley Johnson
House Extension
23 Edderston Road
Peebles
EH45 9DT

Drawing Title:
Proposed Plans

Drawing Number:
RAS124 PA03

Scale:
Varies

Date:
Jan' 2020

Sheet Size:
A3

Drawn By:
RS

Revision: