




SCALE: 1:50

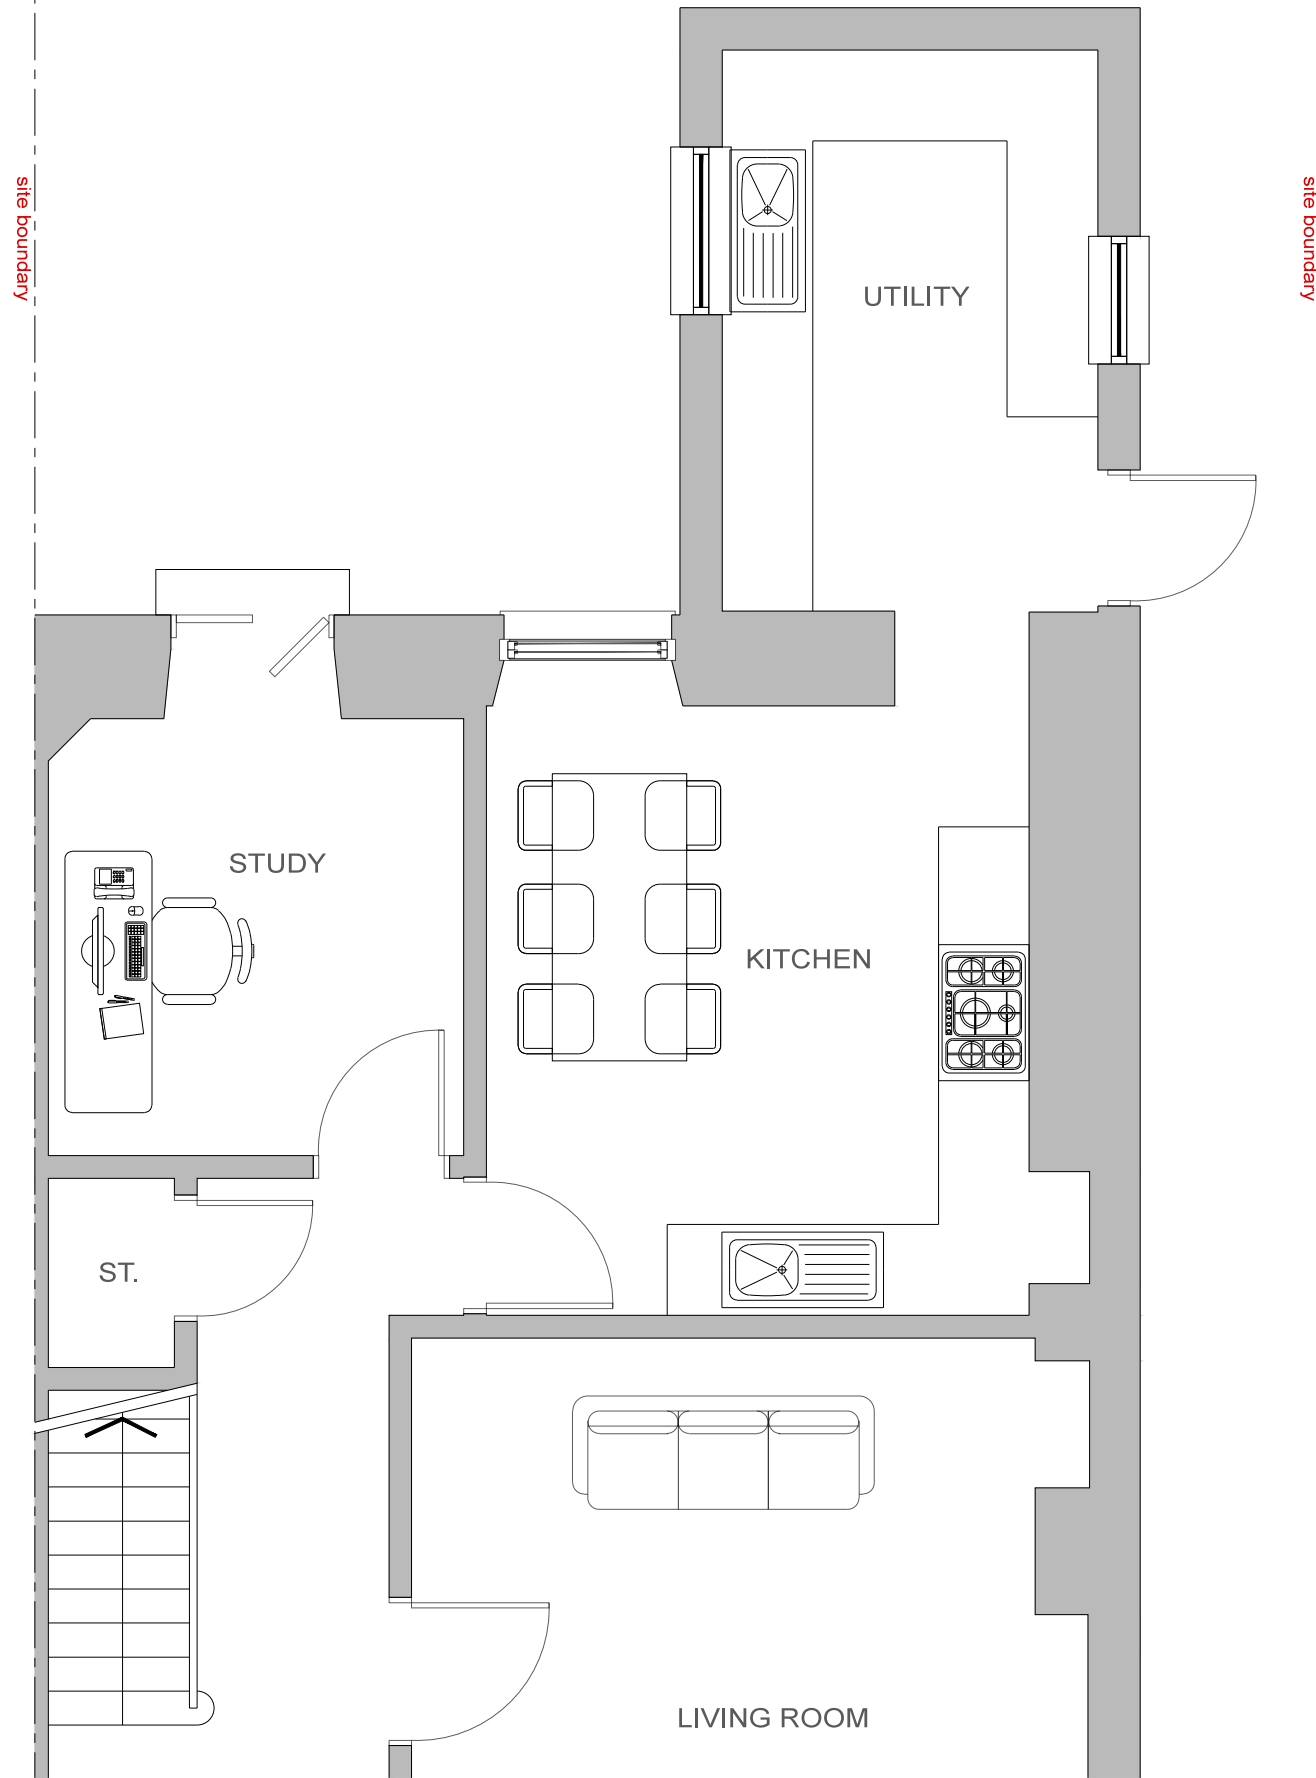

GROUND FLOOR PLAN
1:50

 

SCALE: 1:100

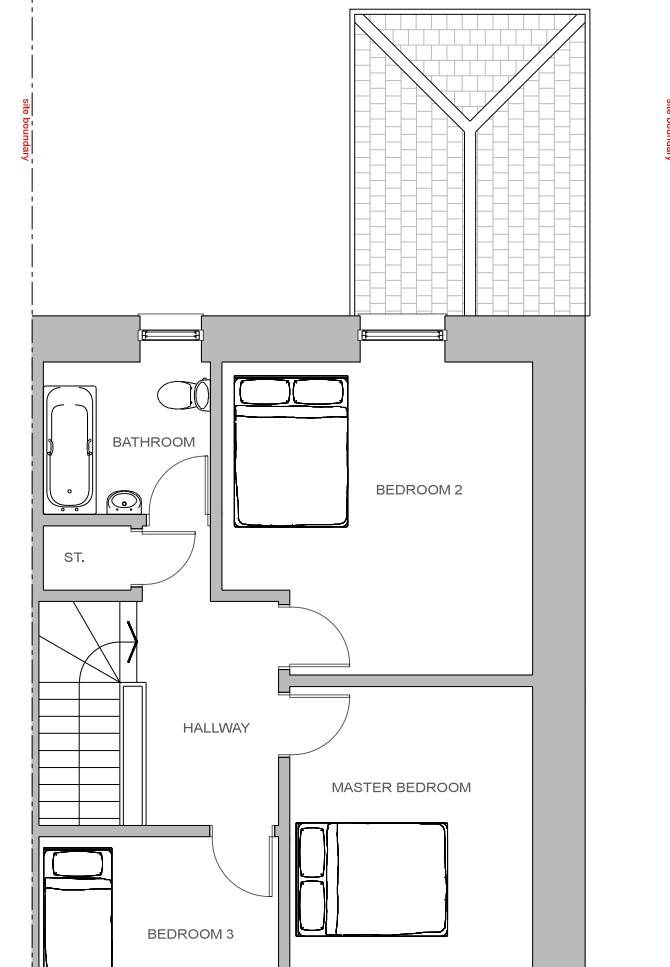

FIRST FLOOR PLAN
1:100

Revision: Description: Date:

ROBERT ANDREW SLANEY Architectural Technology
48(3F2) Bruntsfield Gardens Edinburgh EH10 4DZ
T: 07894 758 061 E: robertandrewslaney@gmail.com

Project:
Peter & Lesley Johnson
House Extension
23 Edderston Road
Peebles EH45 9DT

Drawing Title:
Existing Plans

Drawing Number:
RAS124 PA01

Scale:
Varies

Date:
Jan' 2021

Sheet Size:
A3

Drawn By:
RS

Revision: