



NORTH ELEVATION
1:50

SOUTH ELEVATION
1:50

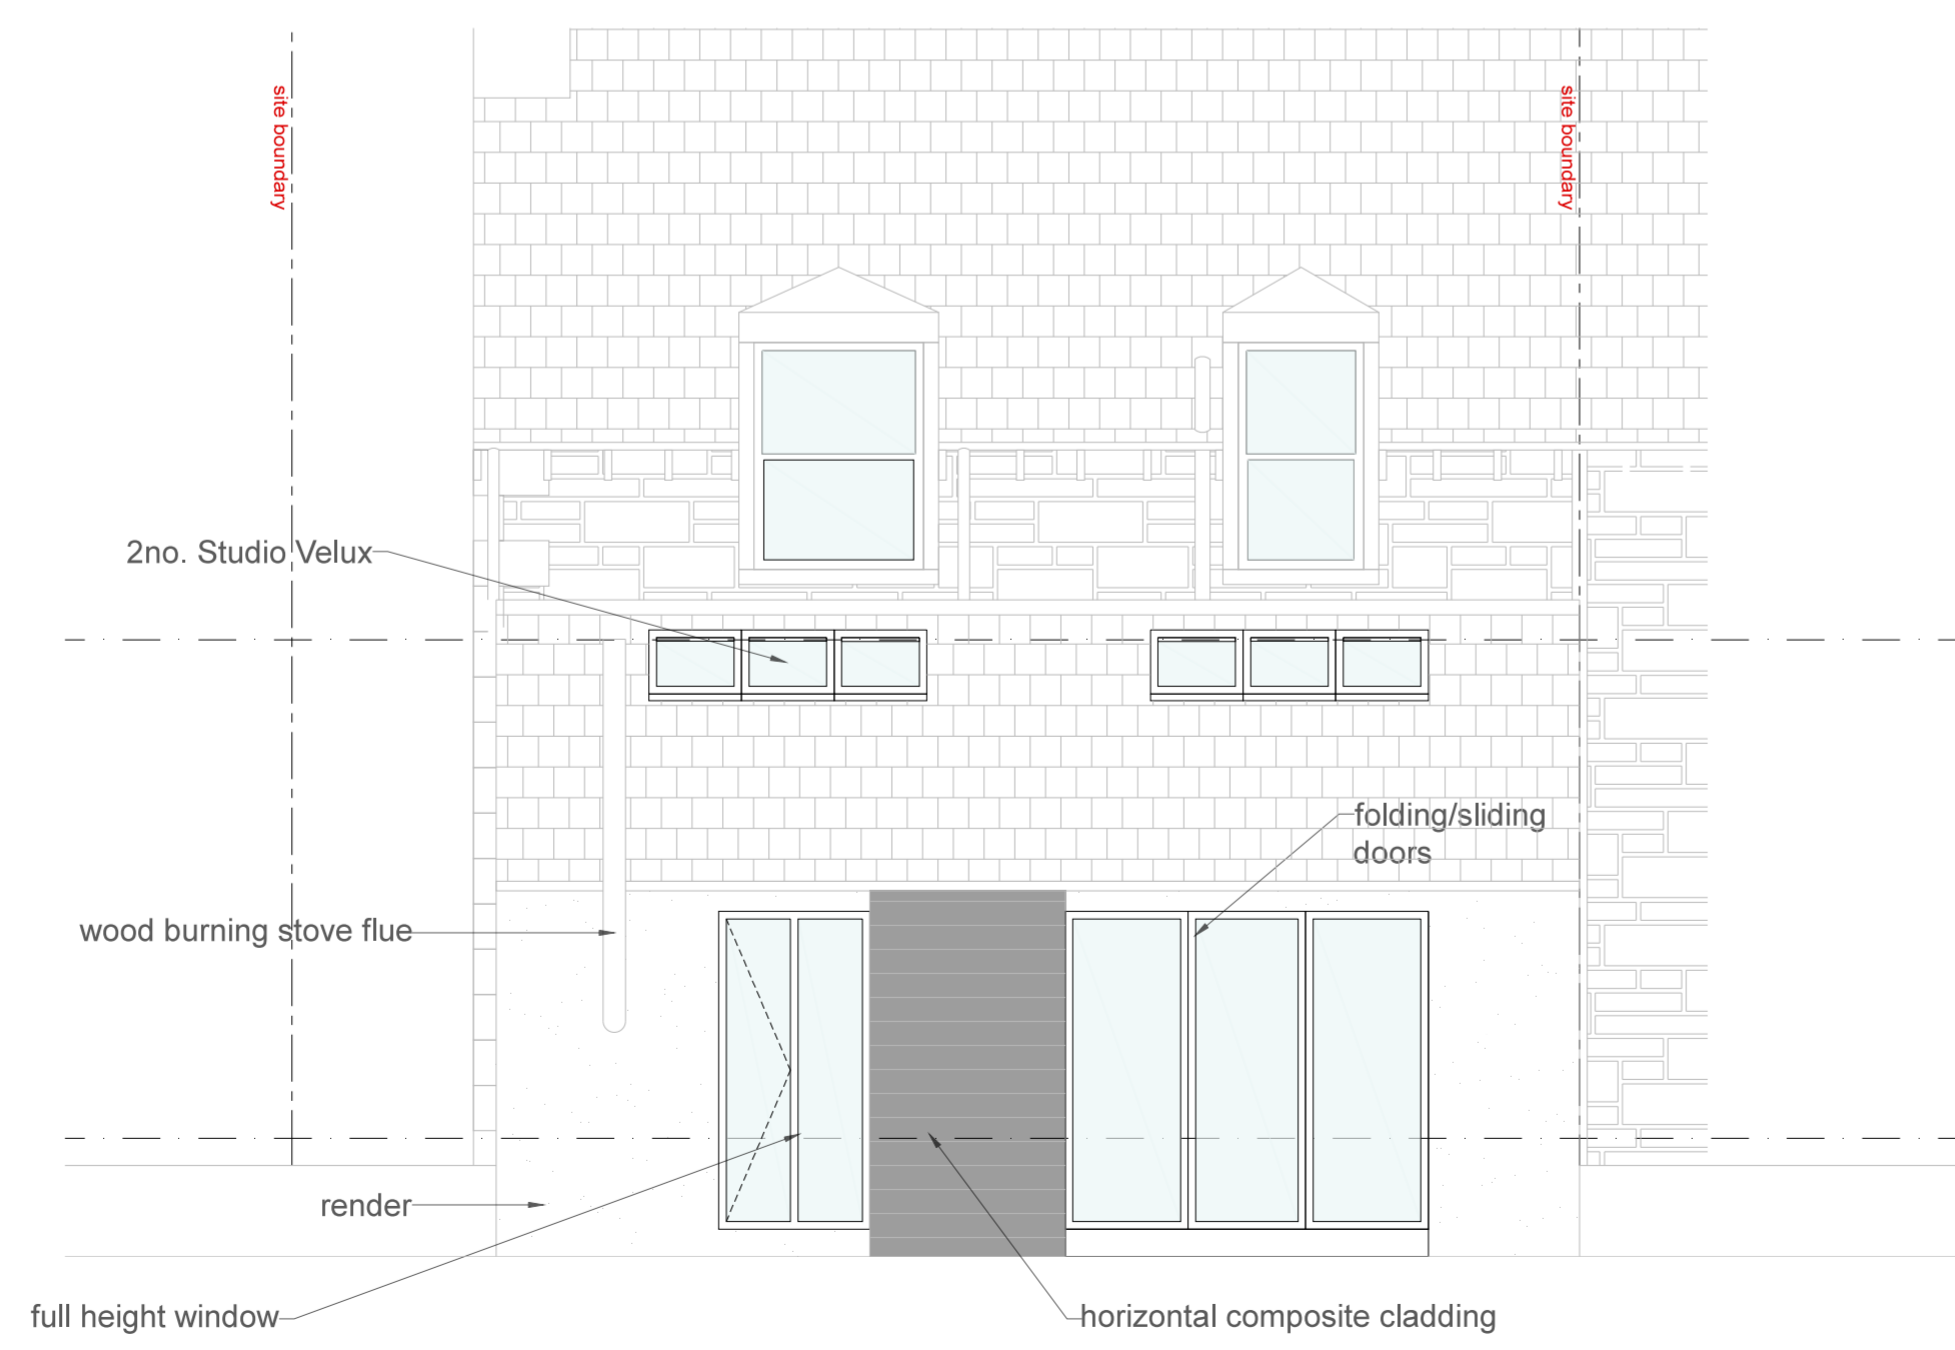

WEST ELEVATION
1:50

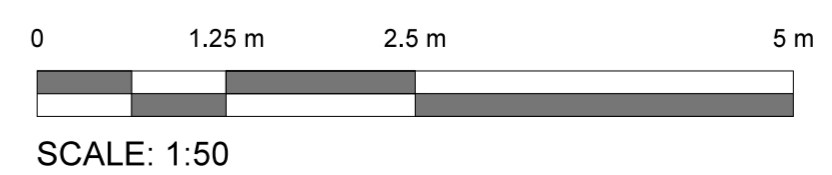

Revision: Description: Date:

ROBERT ANDREW SLANEY Architectural Technology
48(3F2)
Bruntsfield Gardens
Edinburgh
EH10 4DZ
T: 07894 758 061
E: robertandrewslaney@gmail.com

Project:
Peter & Lesley Johnson
House Extension
23 Edderston Road
Peebles
EH45 9DT

Drawing Title:
Proposed Elevations

Drawing Number:
RAS124 PA04

Scale:
1:50

Date:
Jan' 2021

Sheet Size:
A2

Drawn By:
RS

Revision: