




EAST ELEVATION

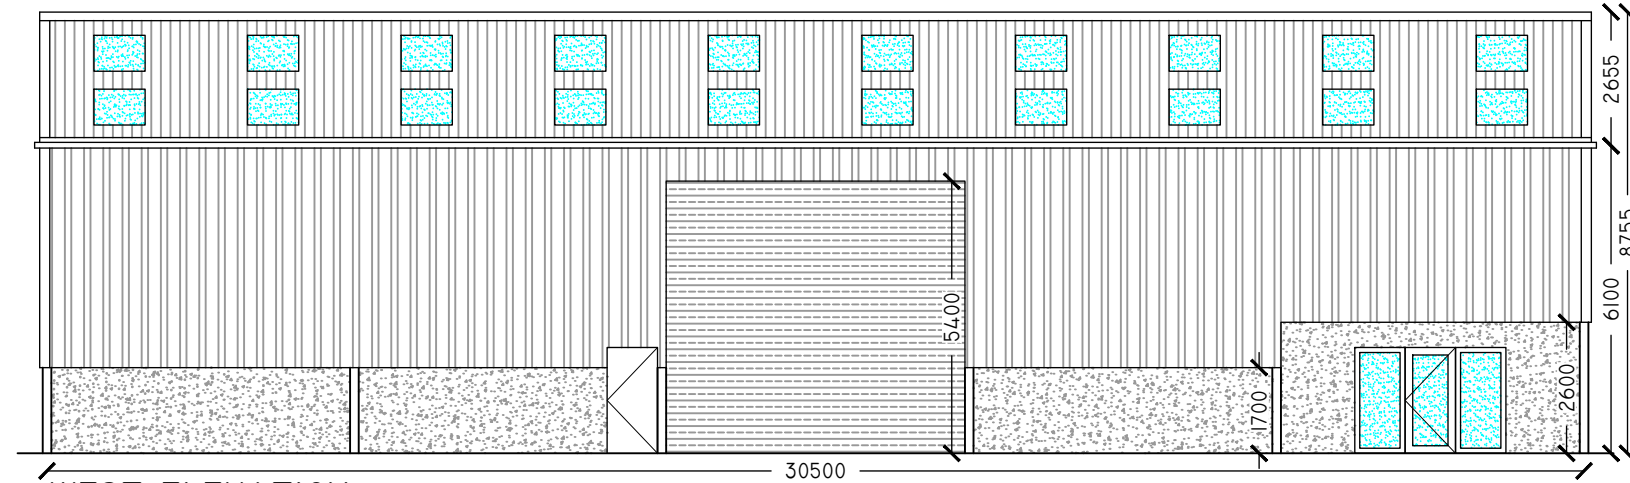


WEST ELEVATION

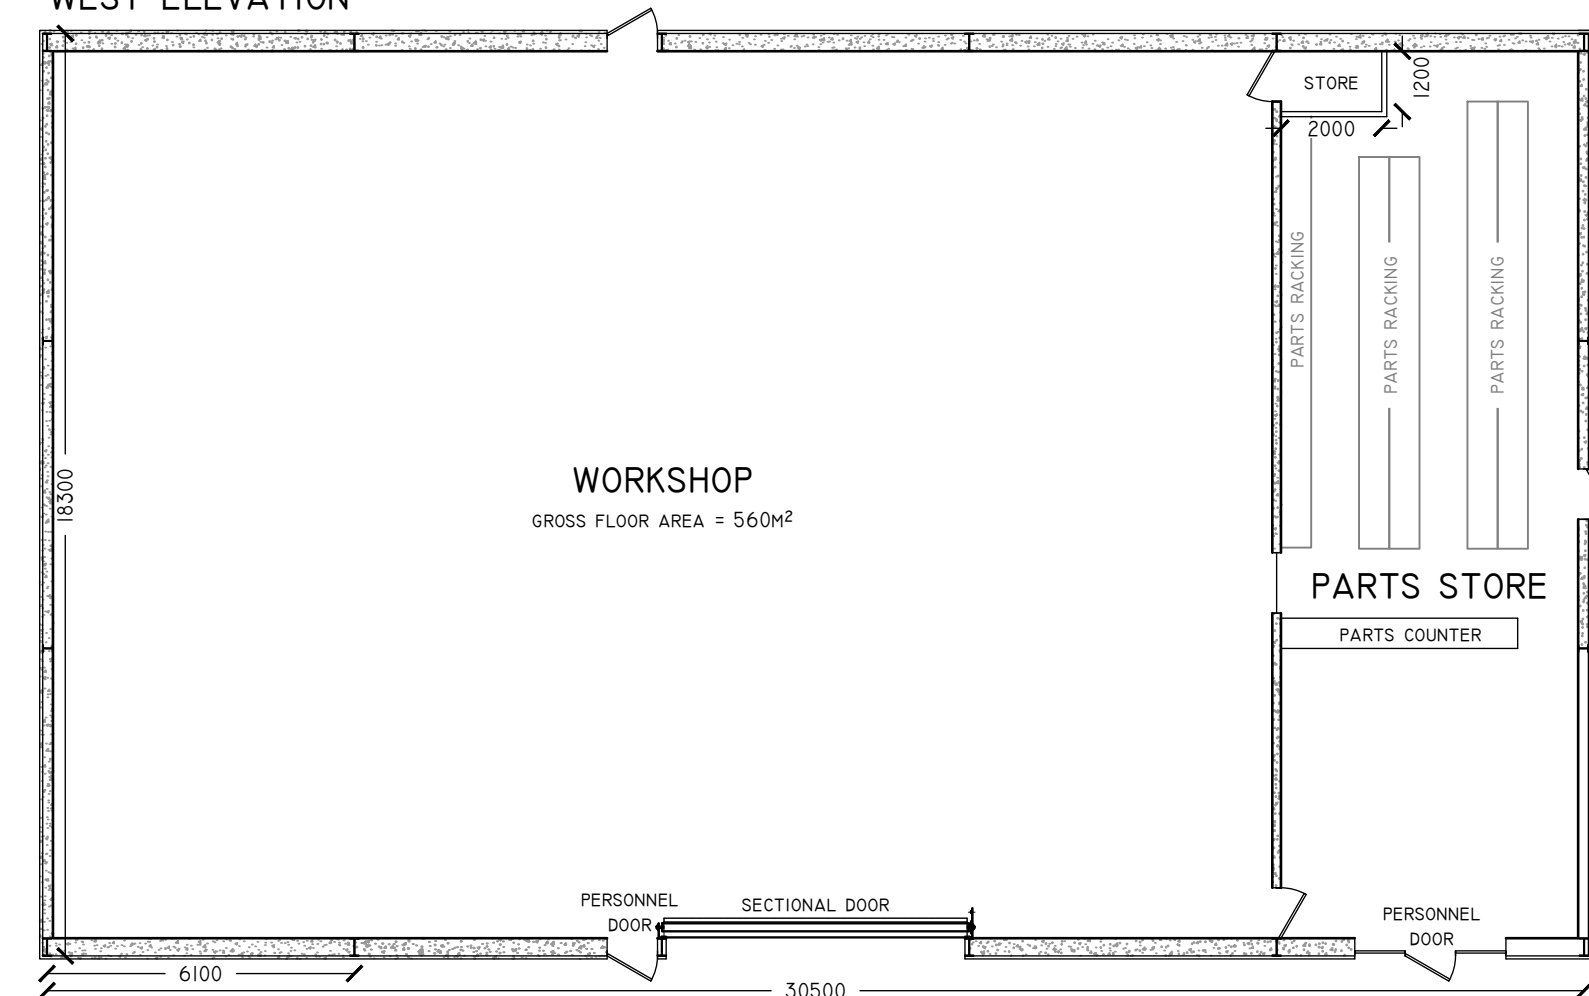


FLOOR PLAN

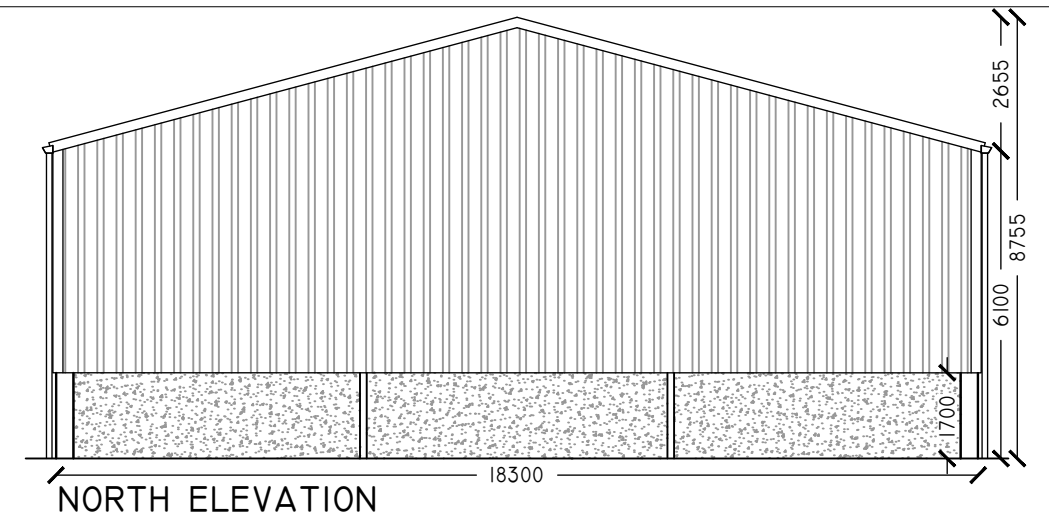

NORTH ELEVATION

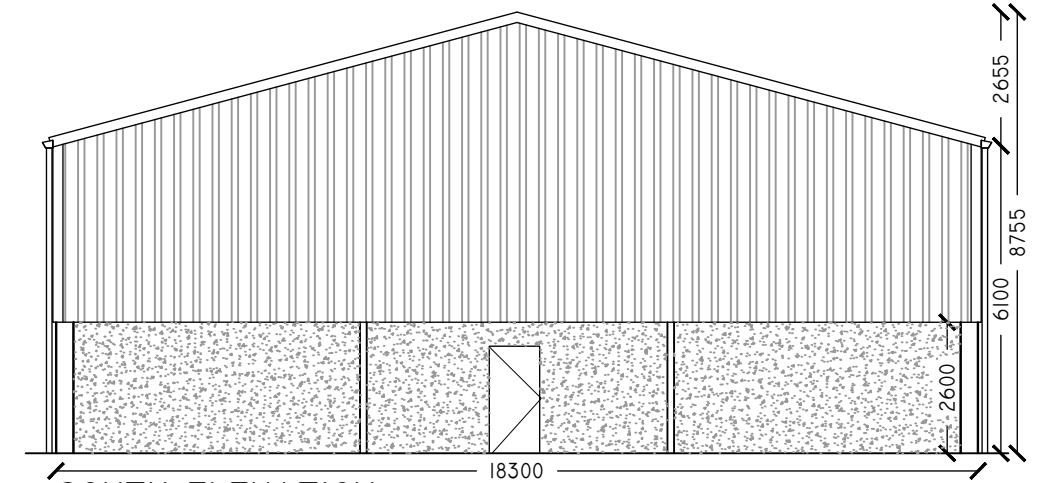

SOUTH ELEVATION

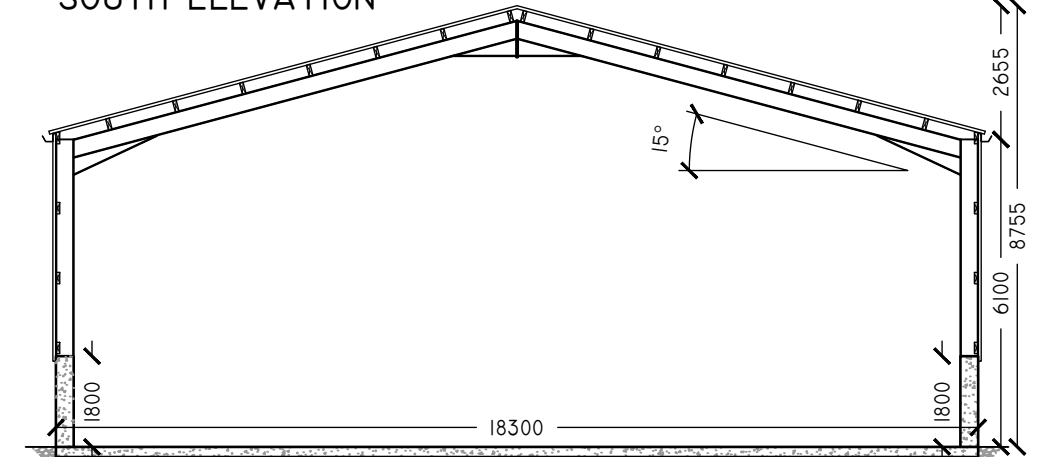

TYPICAL CROSS SECTION

ROOF CLADDING:
 PROFILE 6R REINFORCED FIBRE CEMENT SHEETING WITH ASSOCIATED RIDGE AND FLASHINGS BY MARLEY ETERNIT.
 COLOUR: BLACK RAL 9005.

ROOF LIGHTS:
 GRP TRIPLE SKIN CLASS 3 ROOFLIGHTS TO MATCH ROOF SHEETING PROFILE BY ETERNIT OR SIMILAR.
 COLOUR: TRANSLUCENT

RAINWATER GOODS:
 APPROPRIATELY SIZED STEEL EYES GUTTER.
 COLOUR: GALVANISED
 PVC DOWN PIPES BY MARLEY OR SIMILAR
 COLOUR: BLACK RAL 9005

CLADDING:
 BOX PROFILE STEEL VENT AIR CLADDING & FLASHINGS BY STEADMANS OR SIMILAR.
 COLOUR: BLACK RAL 9005

DOORS/WINDOWS
 PROPRIETARY STEEL PERSONNEL DOOR, COLOUR: BLACK RAL 9005
 PROPRIETARY STEEL SECTIONAL ROLLER DOOR.
 COLOUR: GALVANISED.
 UPVC FRONT DOOR WITH SIDE WINDOWS AND UPVC WINDOWS.
 COLOUR: BLACK RAL 9005

WALLS:
 1.8M HIGH X 200MM CAST IN SITU CONCRETE WALLS TO WORKSHOP & 2.7M HIGH X 200MM CAST IN SITU CONCRETE WALLS TO PARTS STORE.
 COLOUR : NATURAL GREY

Contract
AGRI ENGINEERING WORKSHOP
S & J ALLAN
DROYSTONE FARM
TARBOLTON
KA5 5TH

Drawing Title
 PROPOSED FLOOR PLAN, ELEVATIONS & TYPICAL CROSS SECTION.

Drawing No. 2020-17-01	Revision B	Scale 1:150
Drawn M GOLDIE	Date DEC 2020	Paper A3



Craighead Farm, Mauchline, Ayrshire, Scotland, KA5 6EX
 T: 07970 888 698 E: mgoldie.as@btinternet.com

This drawing is the property of MG Architectural Services and must not be reproduced without the written consent from MG Architectural Services.