




Proposed Front Elevation 1:100



Proposed Rear Elevation 1:100

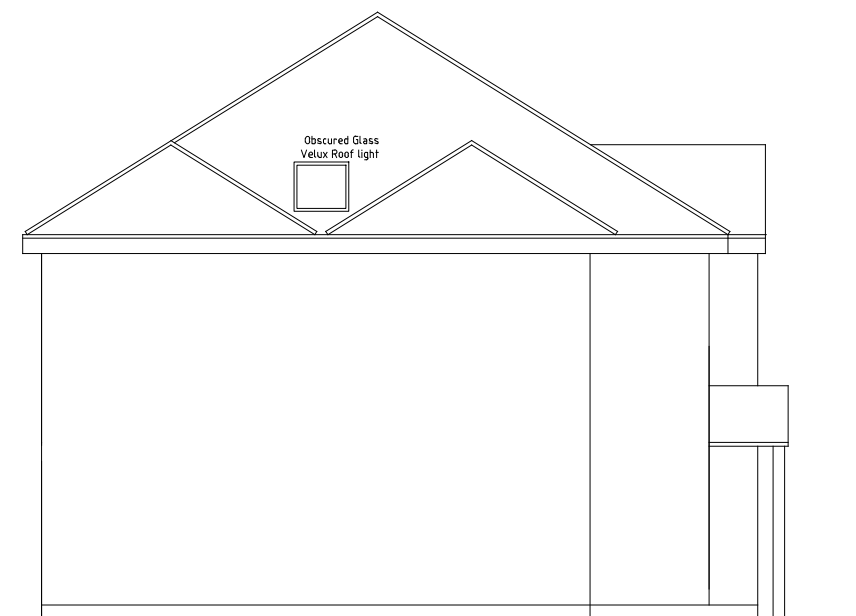


Proposed Side Elevation 1:100



Existing Front Elevation 1:100



Existing Rear Elevation 1:100

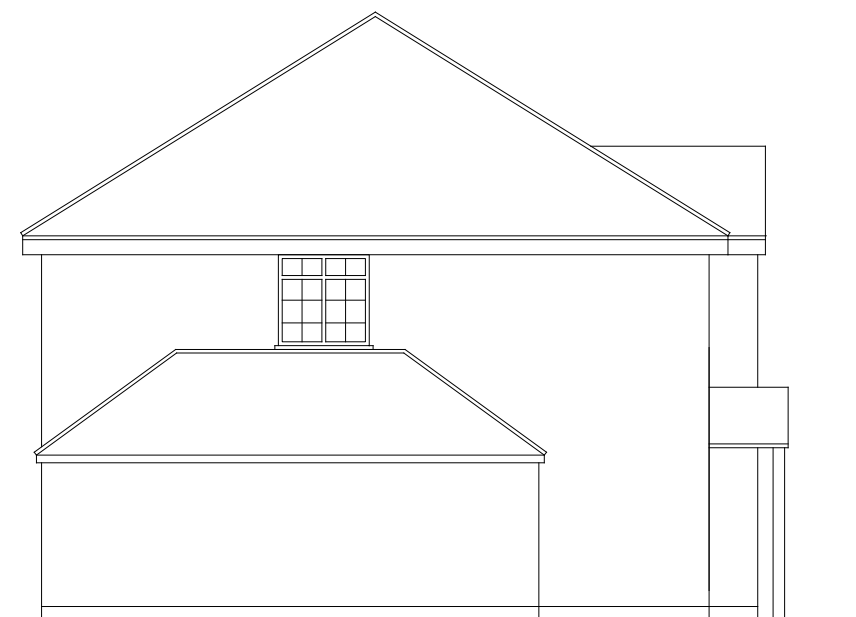

Existing Side Elevation 1:100



| | | | |
|---|---|------------------|--|
| Address 145 Lower Paddock Road, Watford, WD19 4GU | Scale 1:100@A3 | Date Jan 2021 | Homecraft Design Studios Homecraft Design Studios Group Ltd. 3 Pennine Parade, Pennine Drive London, NW2 1NT Mobile: 07801 445580 Email: h768@btinternet.com |
| Scheme Double side extension & rear dormer | Drawn by: HS Checked by: Approved by: | Rev. | |
| Title Existing & Proposed Elevations | Drawing No. 202101/145LPR/03 | | |