




Existing Ground Floor Plan 1:100

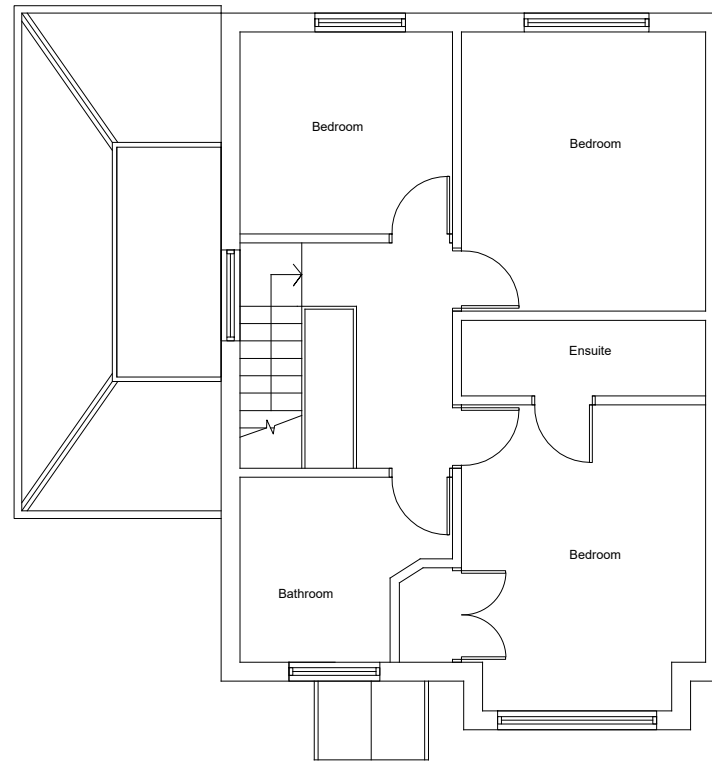

Existing First Floor Plan 1:100

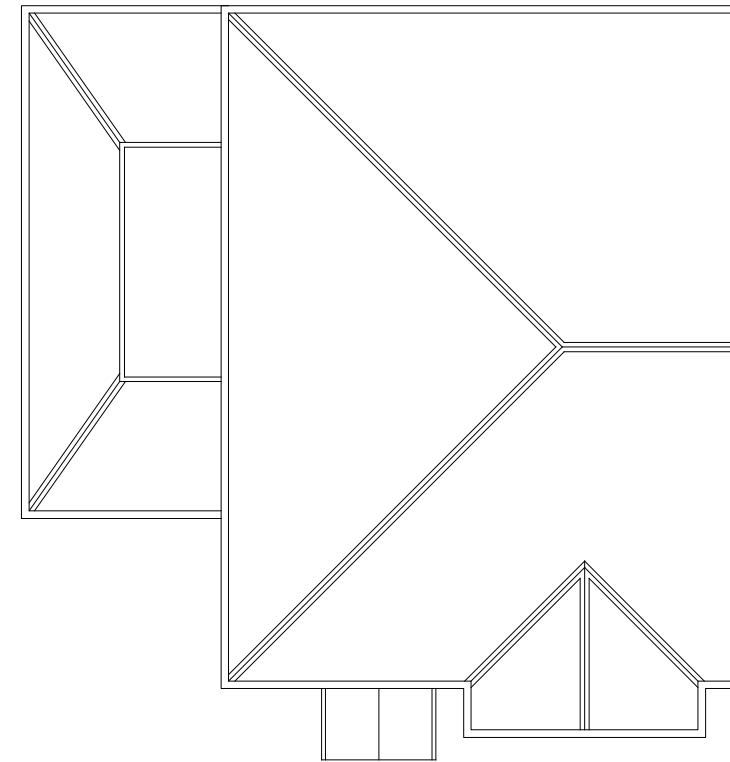

Existing Roof Plan 1:100

 

Address 145 Lower Paddock Road, Watford, WD19 4GU	Scale 1:100@A3	Date Jan 2021	<b>Homecraft Design Studios</b> Homecraft Design Studios Group Ltd. 3 Pennine Parade, Pennine Drive London, NW2 1NT Mobile: 07801 445580 Email: h768@btinternet.com
Scheme Double side extension & rear dormer	Drawn by: HS Checked by: Approved by:	Rev.	
Title Existing Plans	Drawing No. 202101/145LPR/01		