


First Floor Plan

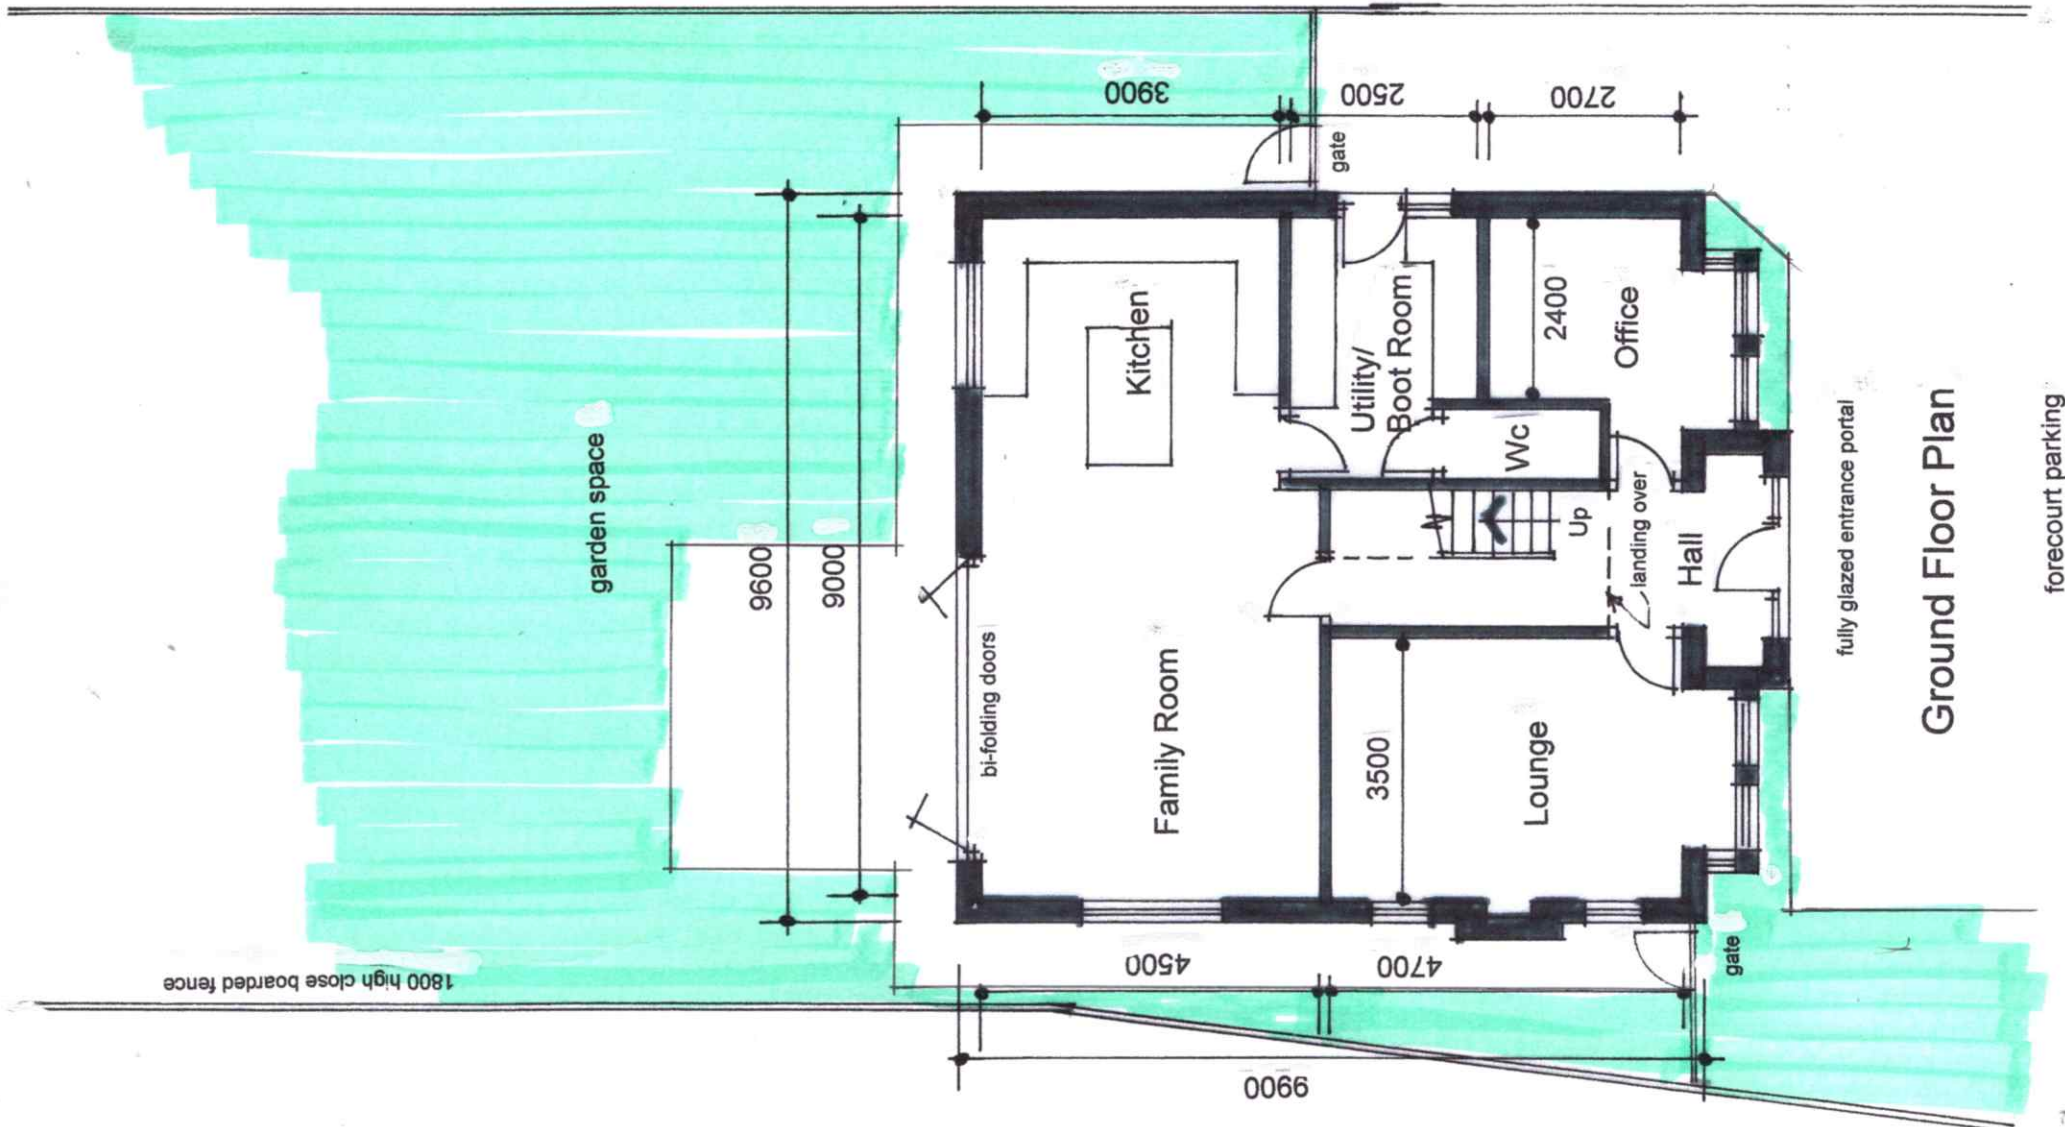

Ground Floor Plan

forecourt parking

For Planning Purposes Only

David LIVERSIDGE *Design*

architecture development
 construction
 259 Rosendale Road, Burnley, Lancs. BB11 5BZ
 also at Haywards Heath, West Sussex, RH16 4DZ

t: 07977 463 496

e: davidliversidge@msn.com

Proposed Dwelling
 PLANS

New House Farm,
 Gorse Lane, Tarleton,
 Preston, PR4 6LH.

scale: 1/100th @ A3

drawing no:

date: Oct. 2020

20/94/7

Rural Regeneration

Planning Consultants
 Robert Schiller BA (Land Econ.) FBIAC
 Aviation House, 1 - 7 Sussex Road,
 Haywards Heath, West Sussex, RH16 4DZ
 tel: 07539 687 790
 email: rb.gvs@gmail.com