


Site plan

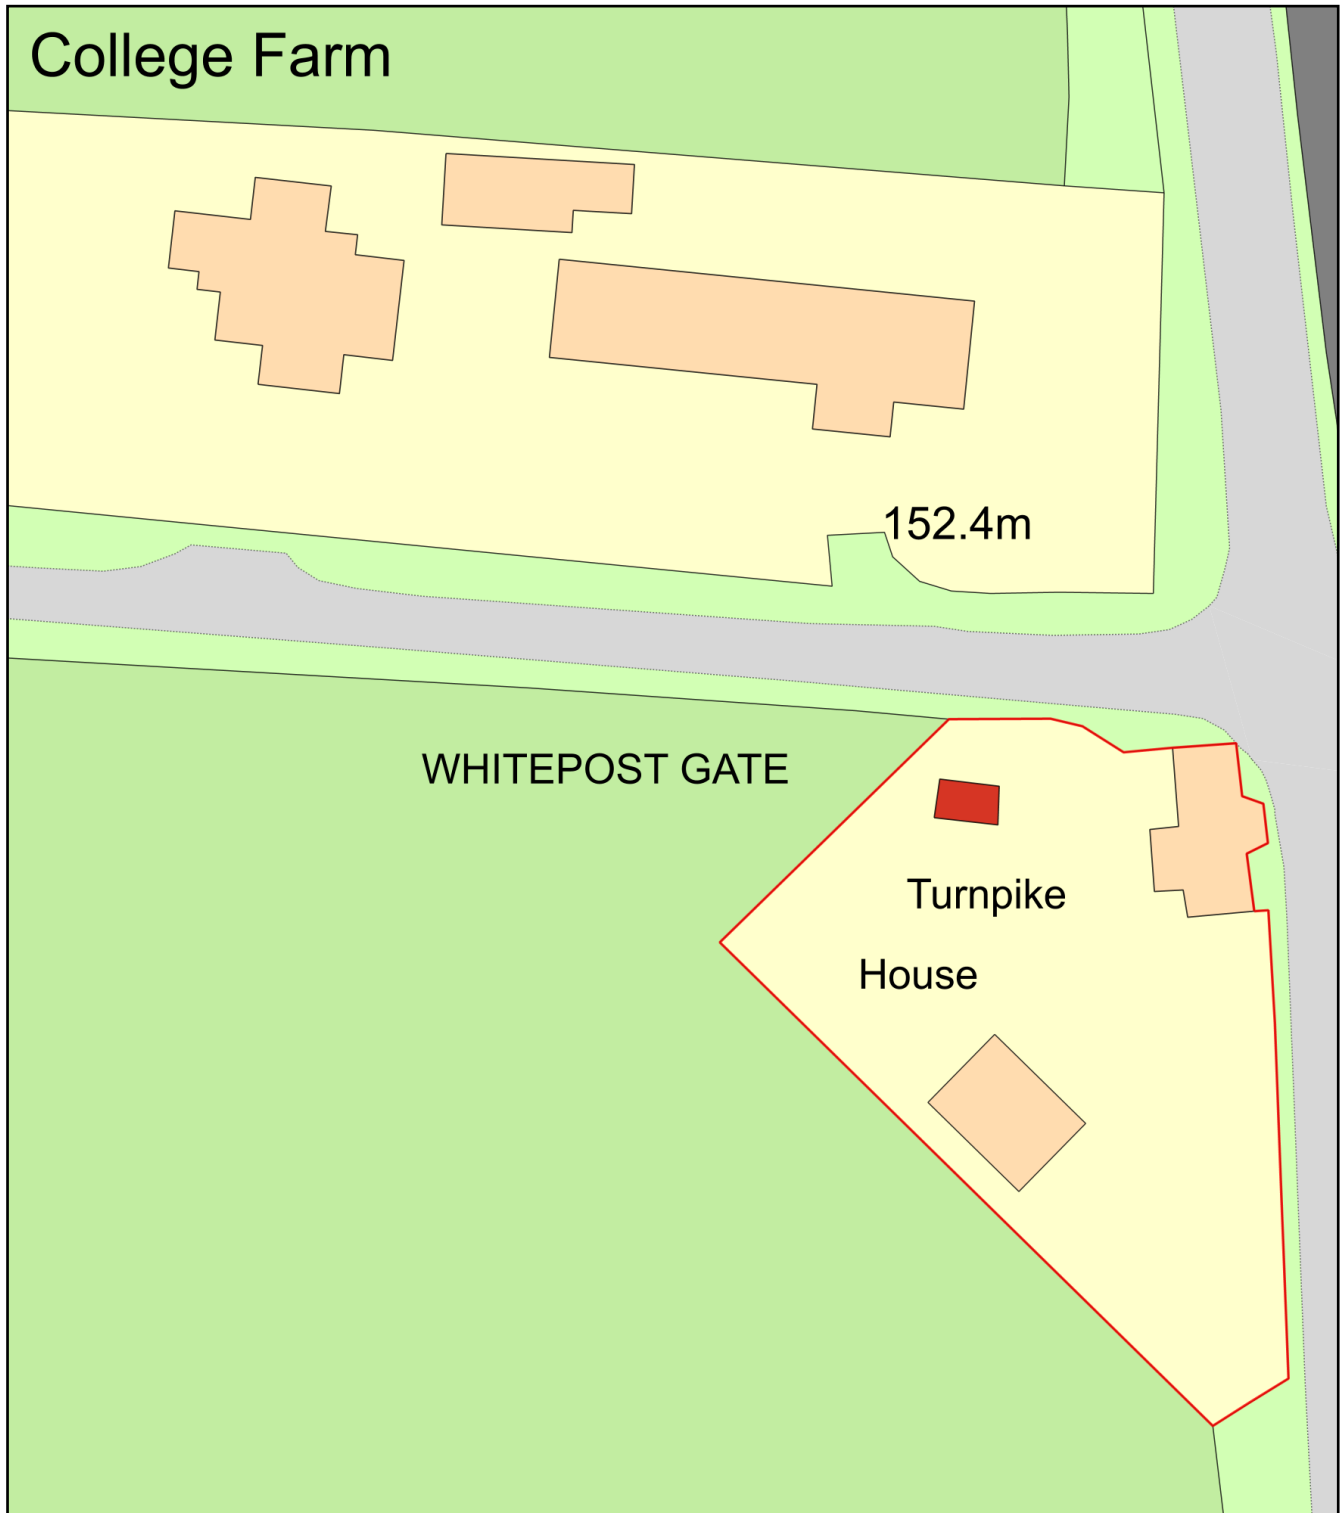

Plan Produced for: Alice Hunter

Date Produced: 13 Jan 2021

Plan Reference Number: TQRQM21013190221592

Scale: 1:500 @ A4