



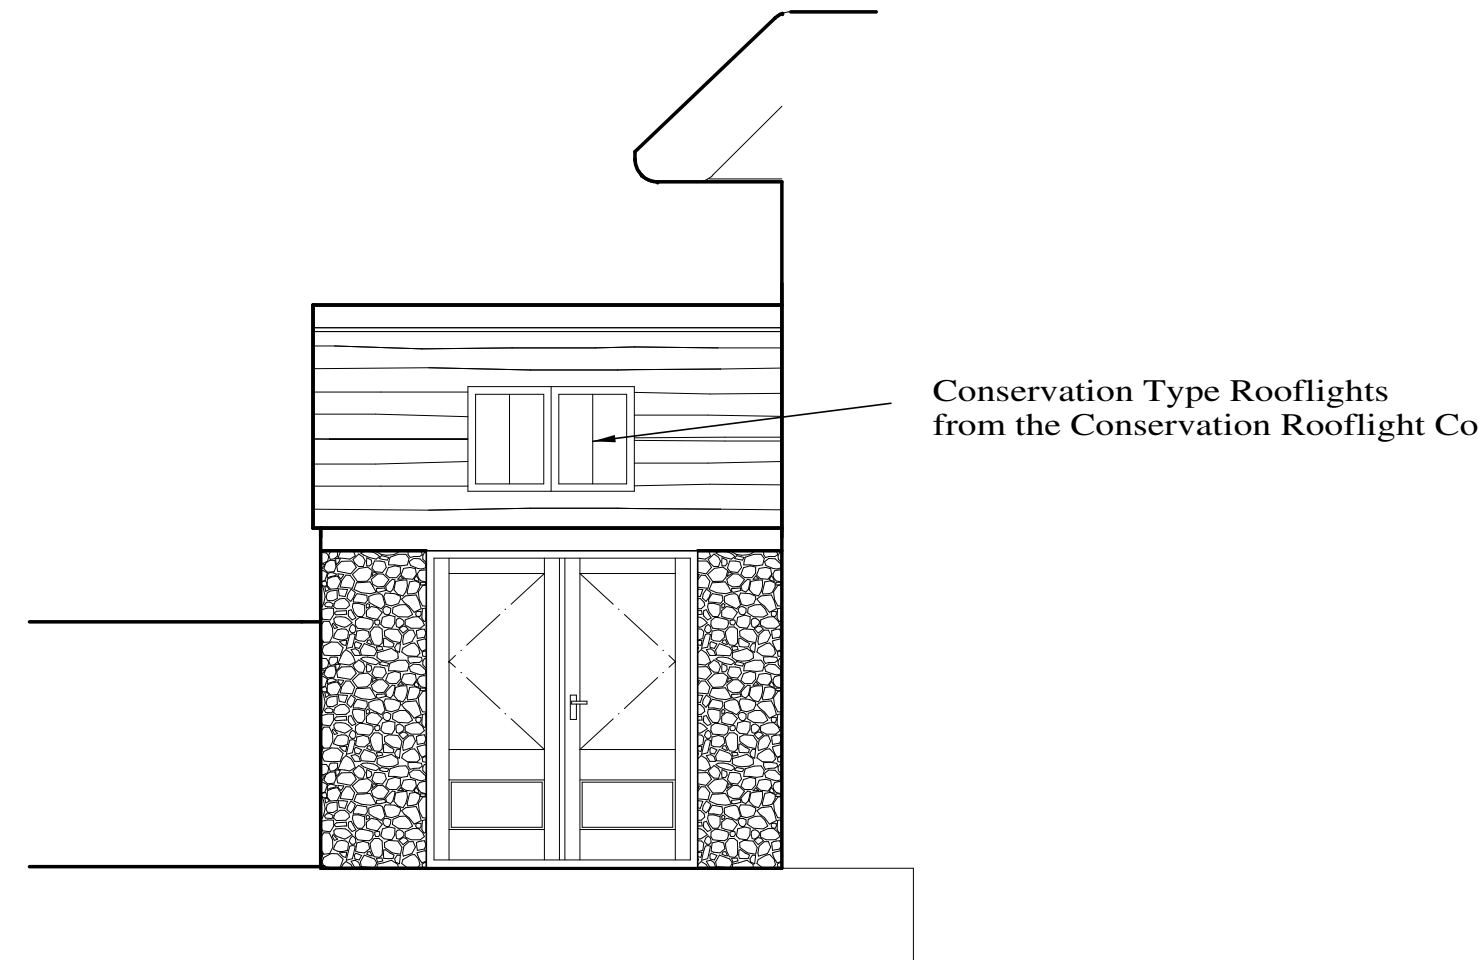


South Elevation

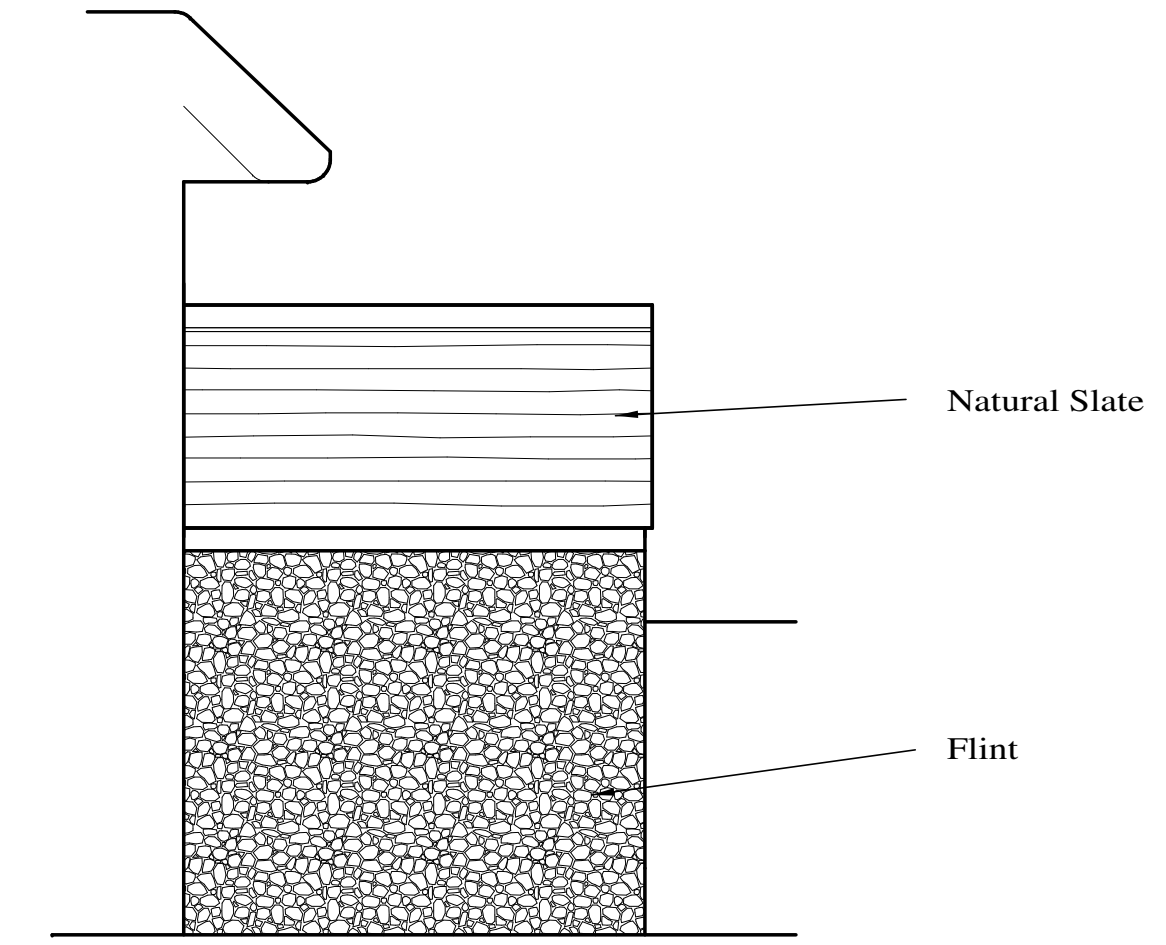


East Elevation




West Elevation

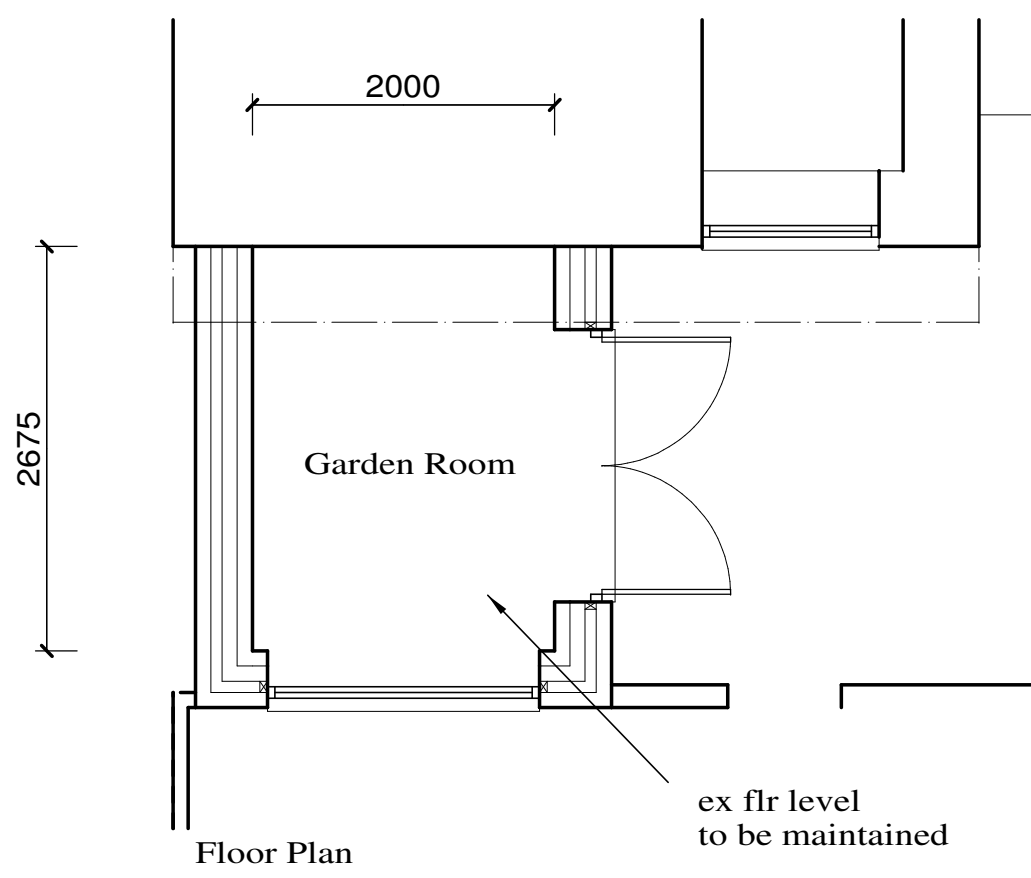


Floor Plan

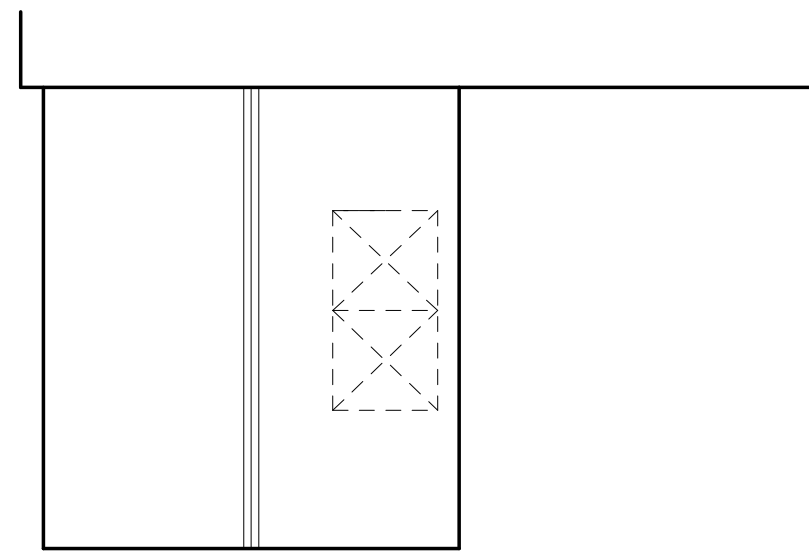


Roof Plan

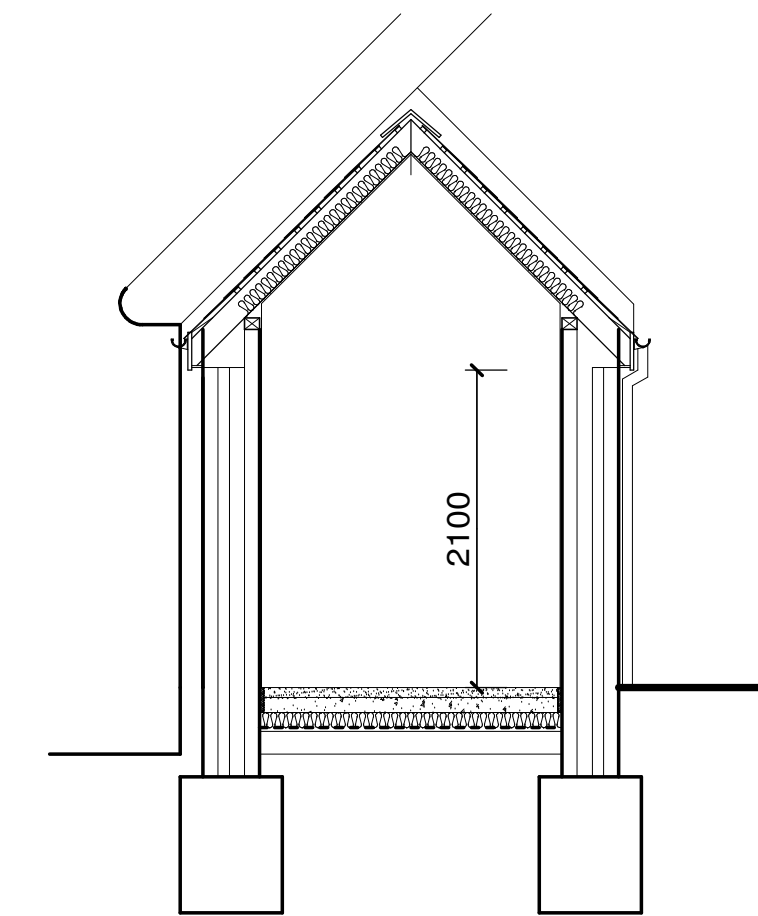

Section

 

Rev.	Description	Date
Use written dimensions only - DO NOT SCALE If in doubt ASK		
 <b>Alastair R Dalziel M.C.I.A.T.</b> Chartered Architectural Technologist Architectural Design		
Sherborne Dorset DT9 3BQ Telephone 01935 816564		
<b>Project</b> Proposed Replacement of Existing Lean-to Store, Ad-Hoc, Long Street, Cerne Abbas.		
<b>Client</b> Mr and Mrs P. Adamson		
<b>Title</b> Planning Drawing		
<b>Scale</b> 1:50		<b>Drawing No.</b> 2.0