



**NORTH ELEVATION**

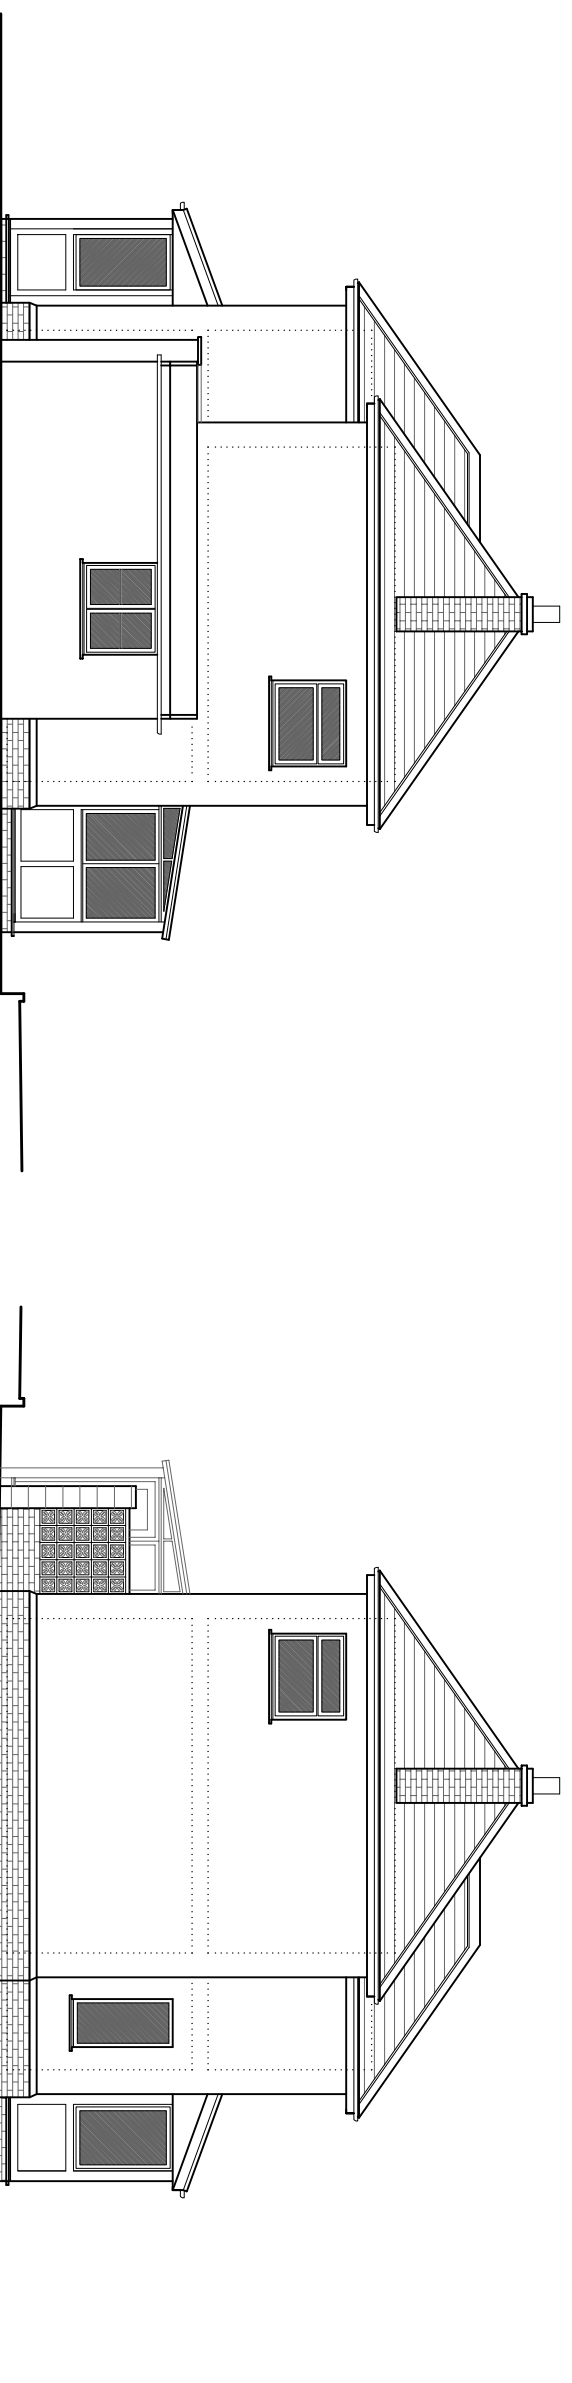

**WEST ELEVATION**

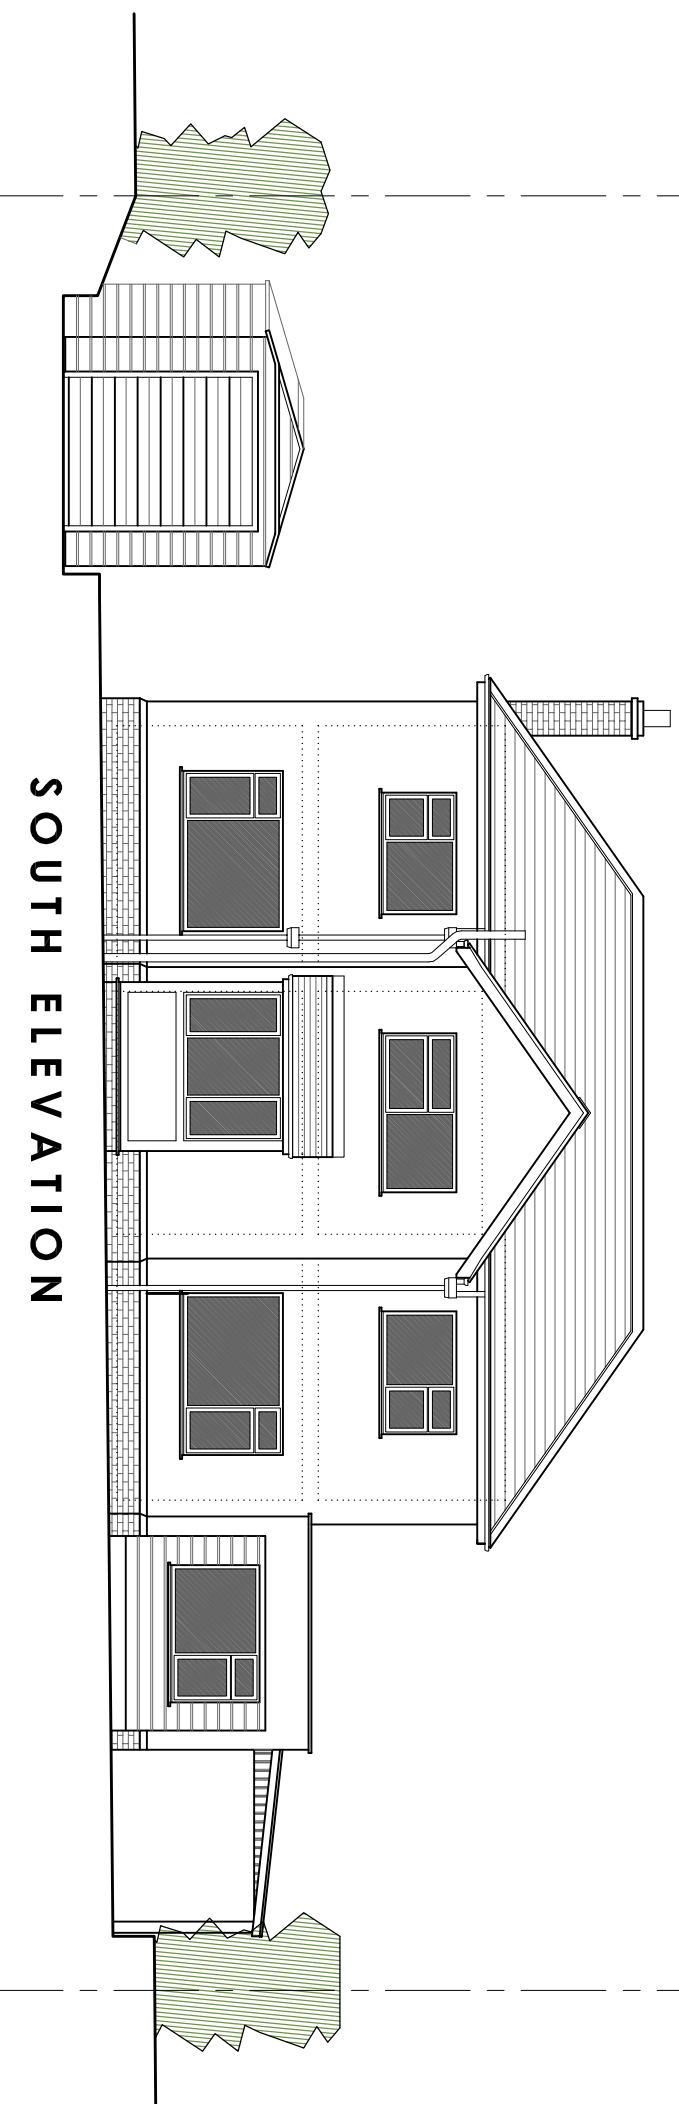

**SOUTH ELEVATION**

**EAST ELEVATION**

Rev	Date	Description
A	Jan 21	Drawing Title Clarified



Robbie Roskell Architectural & Building Consultants Ltd  
 T 01308 841095 | E office@rrabc.co.uk | W www.rrabc.co.uk  
 Unit 3 Whitehart Yard, Hogshill Street, Beaminster, Dorset DT8 3AE

ALTERATIONS & EXTENSION  
 of  
 26 CLAY LANE,  
 BEAMINSTER, DT8 3BX  
 for  
 Mr & Mrs M WALSH

**EXISTING ELEVATIONS**

Scale	Date	Drawn by
1:100	Sept' 20	SEM

**20/085/03** Rev **A**

Drawn to stated scale for purposes of Planning application, Building  
 Regs submission and estimating. Selling out to be agreed on site  
 and all critical dimensions checked