



FIRST FLOOR PLAN

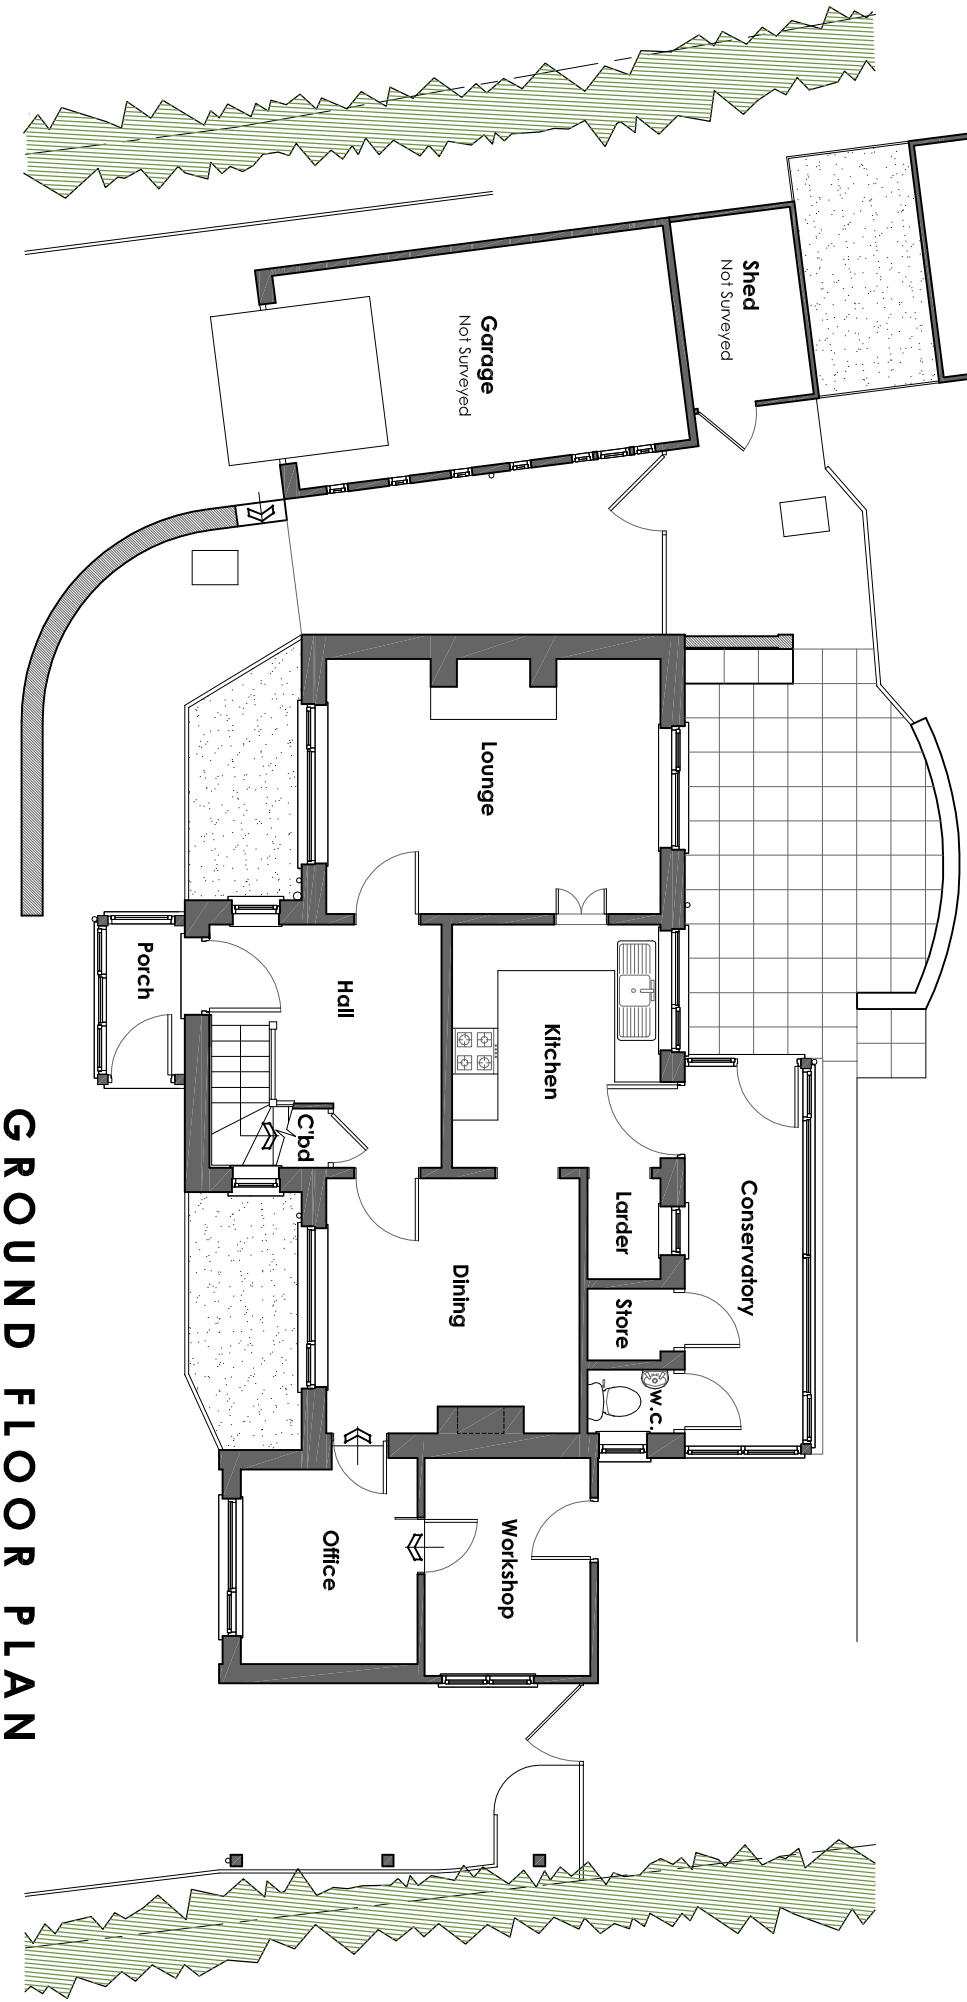

GROUND FLOOR PLAN

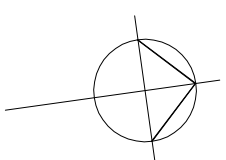

Rev Date Description



Robbie Roskell Architectural & Building Consultants Ltd
 T 01308 861095 | E office@rabc.co.uk | W www.rabc.co.uk
 Unit 3 Whitehart Yard, Hogshill Street, Beaminster, Dorset DT8 3AE

ALTERATIONS & EXTENSION

at
 26 CLAY LANE,
 BEAMINSTER, DT8 3BX
 for
 Mr & Mrs M WALSH

EXISTING FLOOR PLANS

Scale	Date	Drawn by
1:100	Sept' 20	SEM

20/085/02 Rev

Drawn to stated scale for purposes of Planning application, Building Regs submission and estimating. Selling out to be agreed on site and all critical dimensions checked