



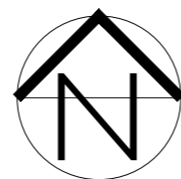

DUNBEAR ECO HUB MASTERPLAN AREA

CLEARANCE BAR

DT ORDER POINT

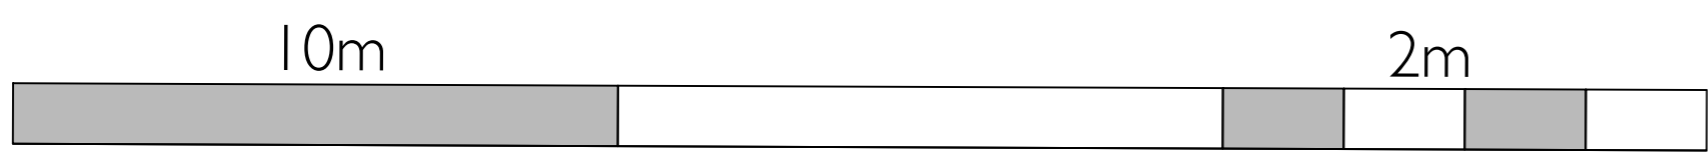

PATH

A1 EASTBOUND



STARBUCKS

| ADVERTISING APPLICATION |             |    |      |
|-------------------------|-------------|----|------|
| Rev                     | Description | By | Date |
|                         |             |    |      |



OPFER LOGAN ARCHITECTS  
130 CUBIE STREET | GLASGOW | G40 2AF  
T: (0141) 332 9300 F: (0141) 342 2299 E: info@olarchitects.com

|            |                                |
|------------|--------------------------------|
| Client     | BURTON & SPEKE LTD             |
| Project    | DRIVE-THRU STARBUCKS<br>DUNBAR |
| Title      | SITE PLAN AS PROPOSED          |
| Project No | 22013                          |
| Scale      | 1:125 @ A1                     |
| Drawing No | PL-SP-03_AD                    |
| Date       | DECEMBER 2020                  |

Drawn By: DW Checked By: DW  
COPYRIGHT OF DESIGN & DRAWING RESERVED  
UNAUTHORISED COPYING, DISTRIBUTION OR RECEIPT OF THIS DRAWING  
WITHOUT THE WRITTEN CONSENT OF OLA LTD MAY CONSTITUTE AN  
INFRINGEMENT OF COPYRIGHT. IF IN DOUBT PLEASE CONTACT OLA LTD