
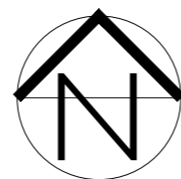


DUNBEAR ECO HUB MASTERPLAN AREA

CLEARANCE BAR

DT ORDER POINT

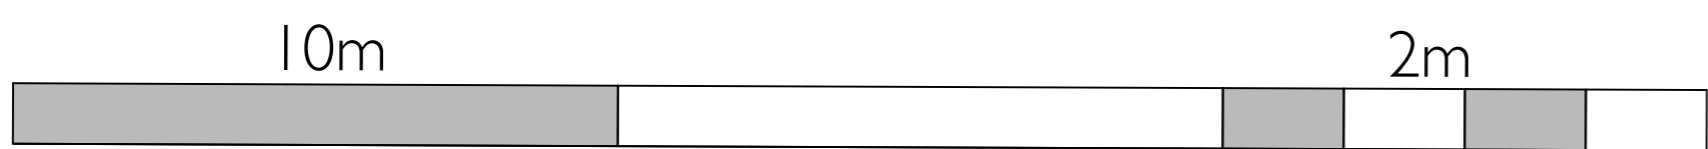

PATH


A1 EASTBOUND



STARBUCKS

ADVERTISING APPLICATION

Rev	Description	By	Date
A	Proposed ground signage marked in Red on site plan	DW	01.21

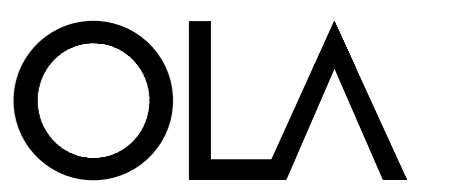

OPFER LOGAN ARCHITECTS

130 CUBIE STREET | GLASGOW | G40 2AF
T: (0141) 332 9300 F: (0141) 342 2299 E: info@olarchitects.com

Client BURTON & SPEKE LTD

Project DRIVE-THRU STARBUCKS

DUNBAR

Title SITE PLAN AS PROPOSED

Project No. 22013

Scale 1:125 @ A1

Drawing No. PL-SP-03_AD Rev. A

Date DECEMBER 2020

Drawn By: DW Checked By: DW

COPYRIGHT OF DESIGN & DRAWING RESERVED. UNAUTHORISED COPYING, DISTRIBUTION OR RECEIPT OF THIS DRAWING WITHOUT THE WRITTEN CONSENT OF OLA LTD MAY CONSTITUTE AN INFRINGEMENT OF COPYRIGHT. IF IN DOUBT PLEASE CONTACT OLA LTD