


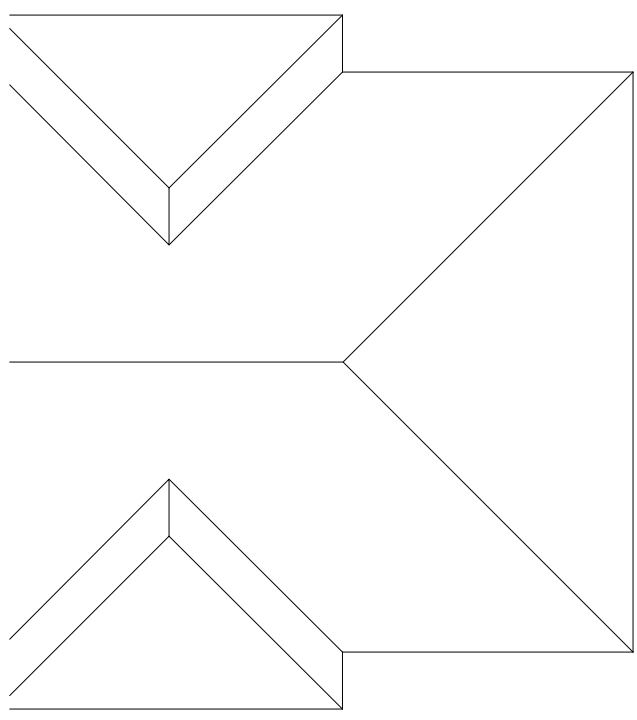
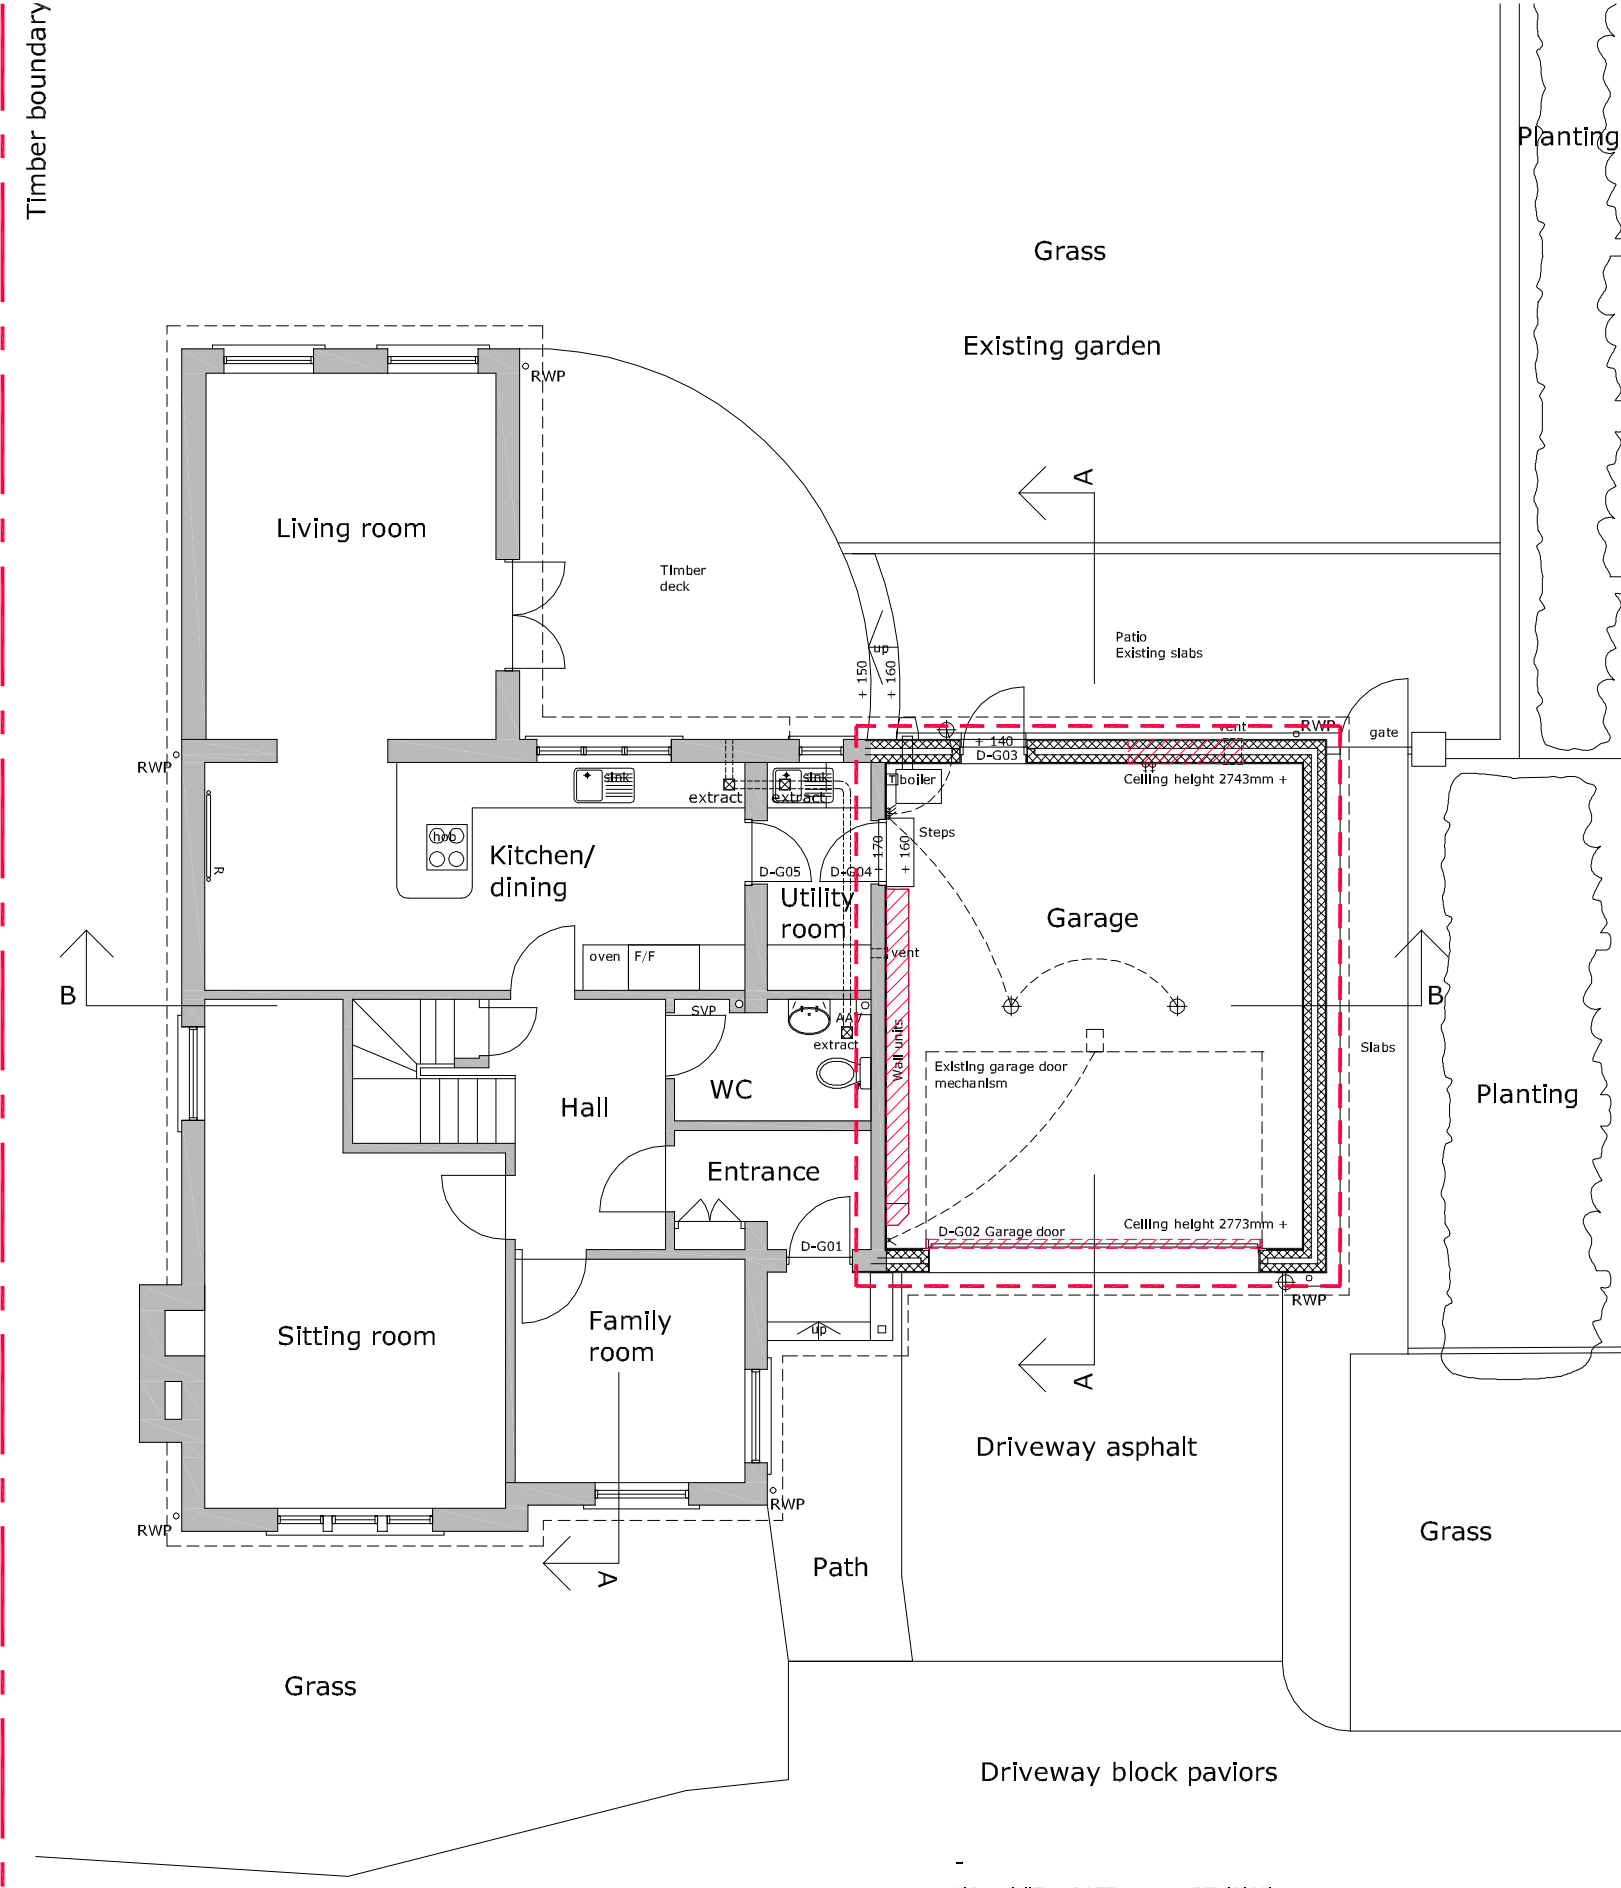
 



The copyright of the design remains with Low Carbon Studio Ltd. and may not be reproduced without their prior written consent.
 All dimensions are to be checked on site and the Architect notified of any discrepancies.
 Do not scale from this drawing for Constructional purposes.

- NOTES:
- BROKEN LINES INDICATES PARTITIONS DOORS AND FITTINGS TO BE REMOVED 
 - EXTENT OF ALTERATIONS 
 - SITE BOUNDARY - 685m 



EXISTING GROUND FLOOR PLAN
 SCALE 1:100@A3



NO.	INIT.	DATE	REVISION
 www.lowcarbonstudio.org			
CLIENT BRIAN & SUSAN BEATTIE			
PROJECT 20 BURNET CRESCENT EAST SALTOUN			
Denerigg / West Saltoun / East Lothian / EH34 5EJ / T: 01875 341419			

Drop kerb		TITLE EXISTING GROUND FLOOR PLAN		
DRAWN	CHECK	JOB No. /	Drwg No. /	Rev
CC		2236 /	110 /	-
SCALE	DATE			
1:100@A3	DEC 20			
mail@lowcarbonstudio.org				