



GENERAL DRAWING NOTES


1. Do not scale off this drawing. All dimensions are in millimetres unless otherwise stated.
2. This drawing is to be read in conjunction with all relevant Architectural, Interior, Civil, Structural and Service Engineer's drawings and specifications.
3. The contents of this drawing remains the intellectual property of J A Leask Architects Ltd and must not be reproduced or altered without the permission of the copyright holder.

PROJECT SPECIFIC NOTES

1. Ordnance Survey (c) Crown Copyright 2021. All rights reserved. Licence number 100022432

 Denotes the domestic curtilage comprising the extent of the application site. 0.3 Ha

 Denotes other land within the control of the applicant. 2.9 Ha

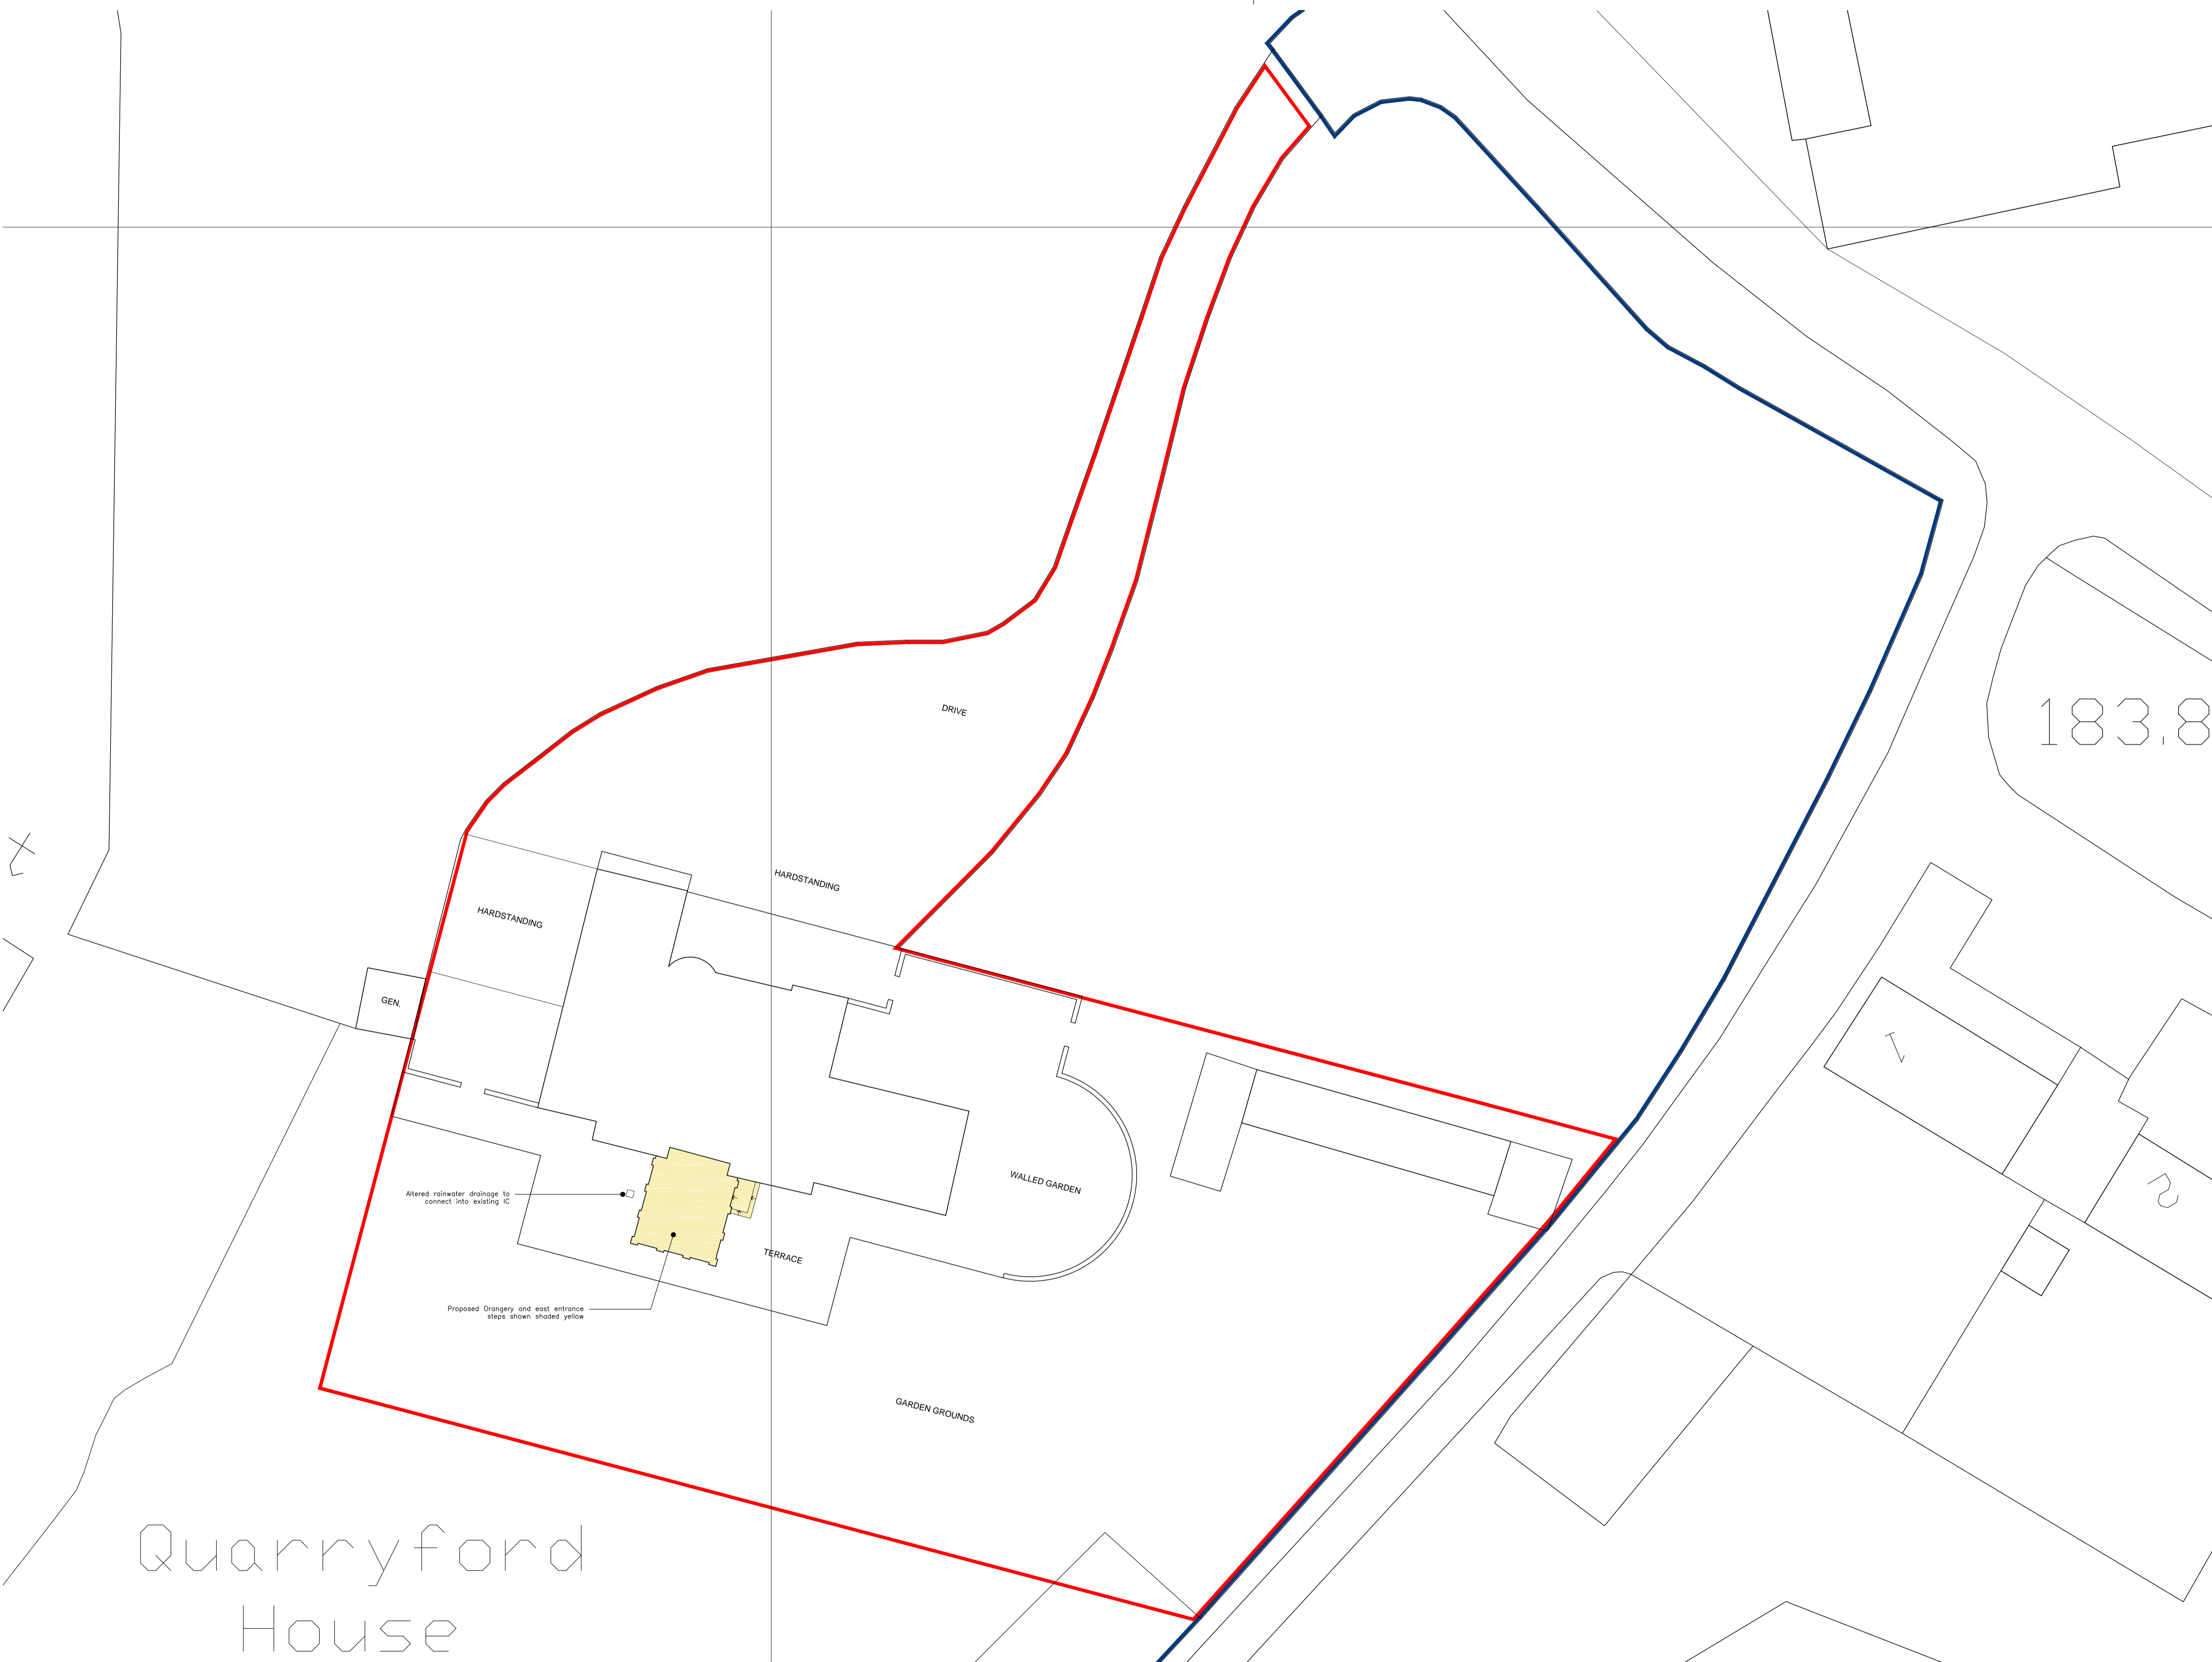

Revision/Date	Description	By
-	-	-

LEASK Architects

The Tech Shed, Humbie, EH36 5PJ
 T: 0131 6775000 W: www.leaskarchitects.co.uk E: admin@leaskarchitects.co.uk

Client Mr and Mrs Dalrymple			
Project Quarryford House, Gifford, East Lothian, EH41 4PL			
Drawing Title Proposed Site Plan			
Scale 1:200 @ A1	Date Jan 21	Drawn by MDK	Checked by DM
Job No. GIF 2039	Drawing No. (L)02	Revision -	Issued for -
Copyright © 2021 J A Leask Architects Ltd			

